


300 280 260 240 220 200 180 160 140 120 100 80 60 40 20 0 20 40 60 80 100 120 140 160 180 200 220 240 260 280 300

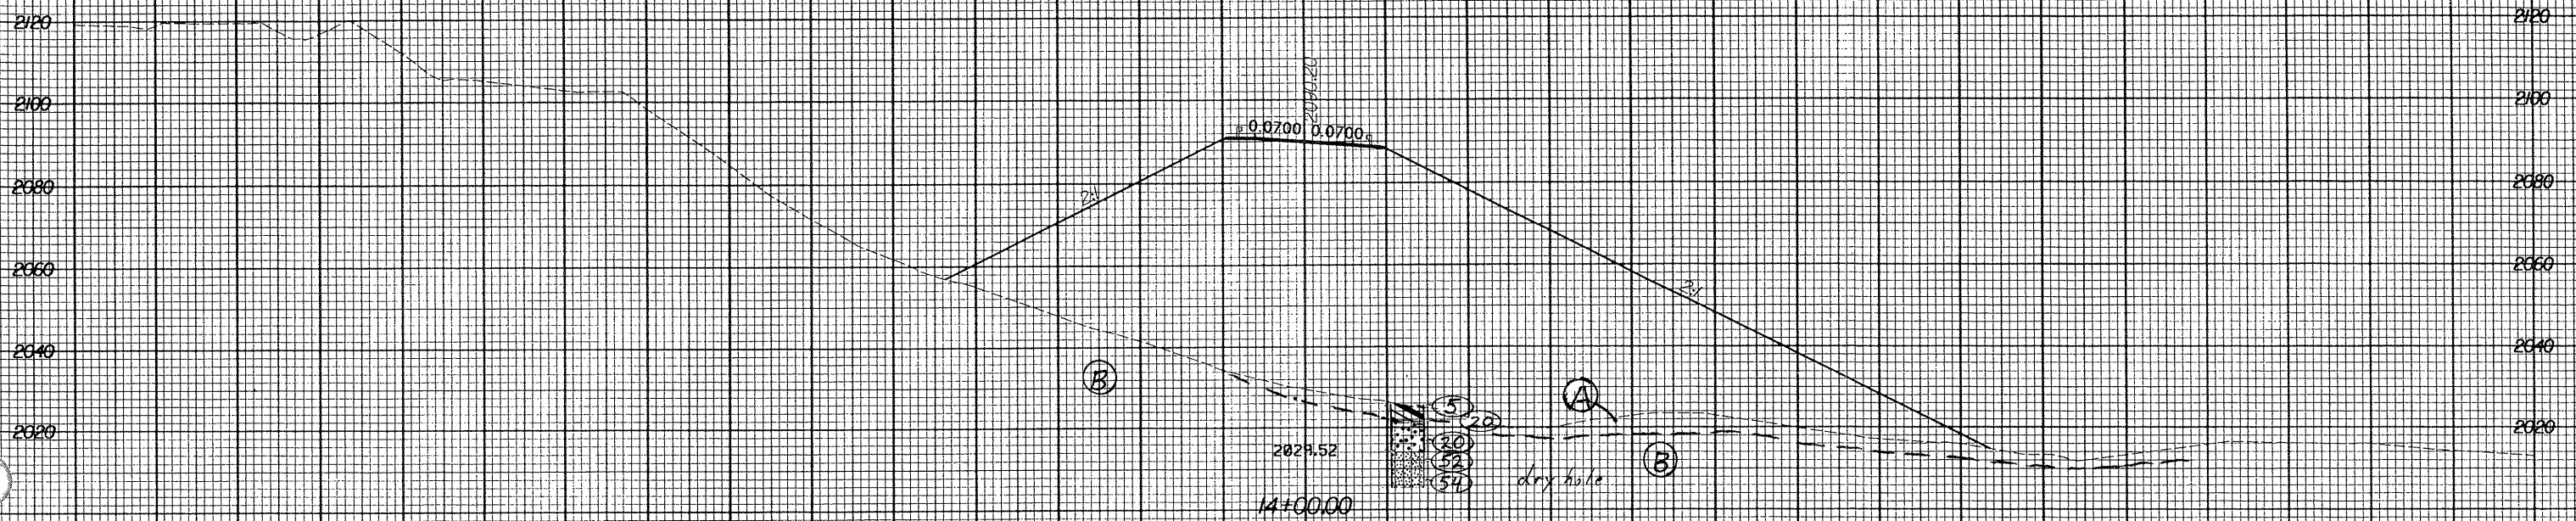

- (A) RESIDUAL: RED-BROWN TO YELLOW-BROWN, MOIST, SILTY CLAY TO CLAYEY SILT
- (B) SAPROLITE: RED-BROWN TO BROWN, WHITE OR GRAY, MOIST, MICACEOUS, SANDY SILT AND SILTY SAND
- (C) ALLUVIAL: BROWN, VERY SOFT, SATURATED, MICACEOUS, SANDY SILTY CLAY
- (D) COLLUVIAL: BROWN, SOFT, MOIST TO WET SANDY SILT TO CLAY

