


Rev 3/16/01



PROJ. REFERENCE NO.
R-2237B

SHEET NO.
X-522

300 280 260 240 220 200 180 160 140 120 100 80 60 40 20 0 20 40 60 80 100 120 140 160 180 200 220 240 260 280 300

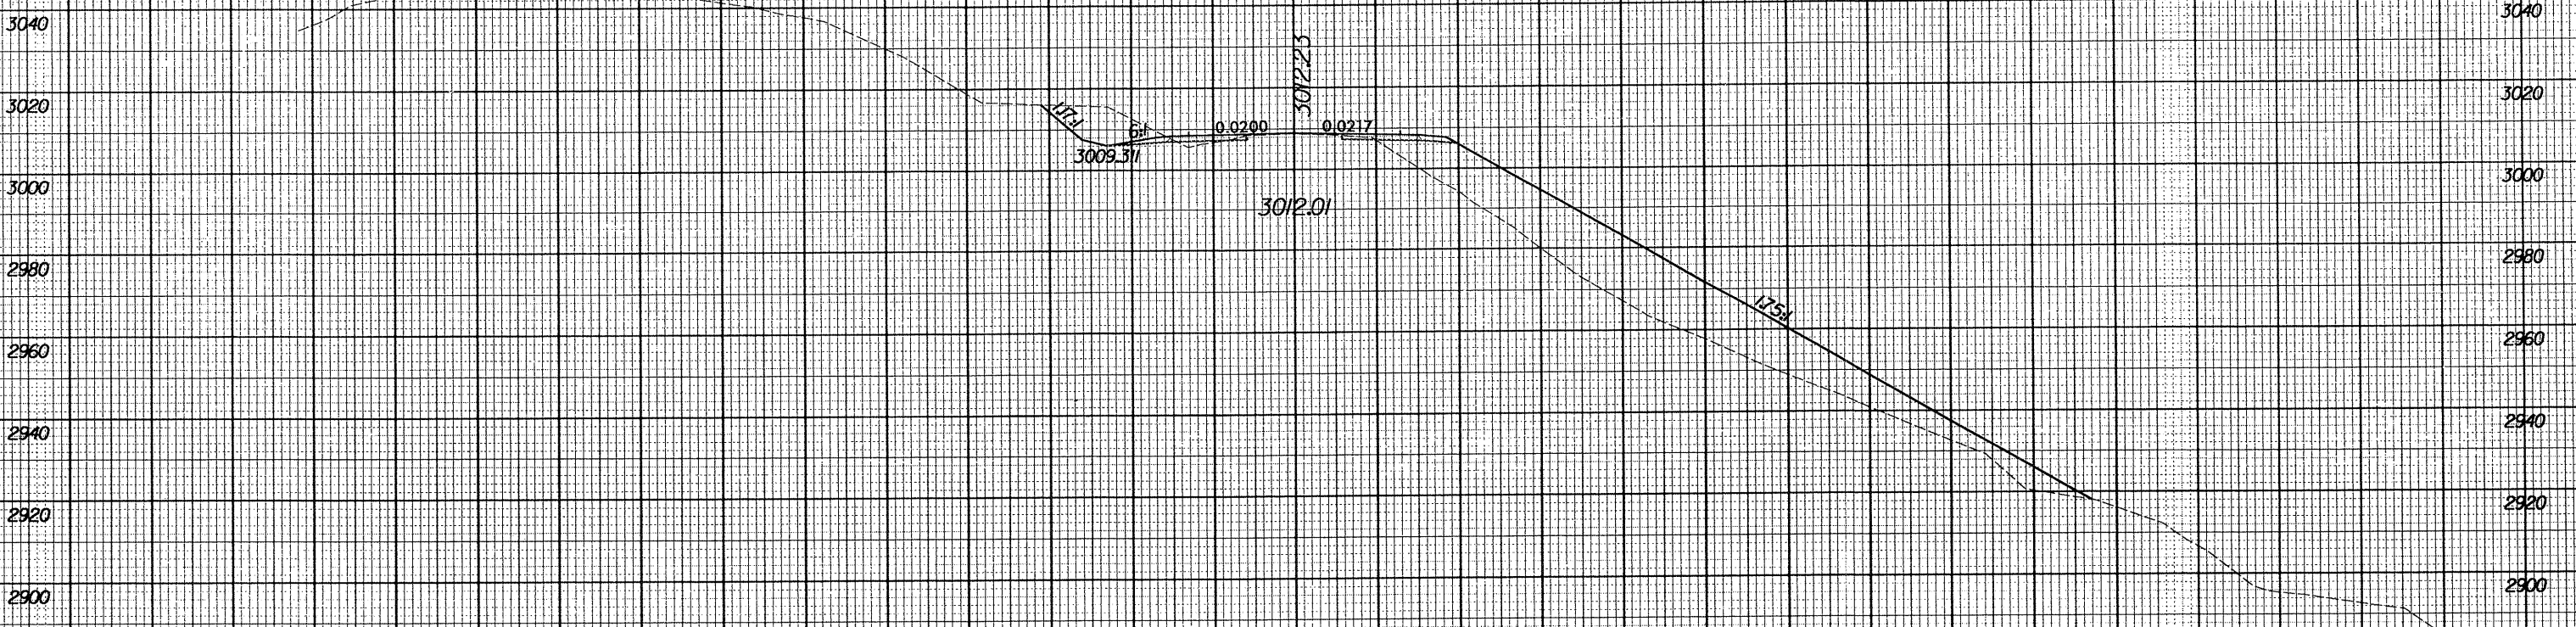

300 280 260 240 220 200 180 160 140 120 100 80 60 40 20 0 20 40 60 80 100 120 140 160 180 200 220 240 260 280 300

01/08/2002 01:12:23 PM C:\A2237B\asc\1