


Rev 3/5/01

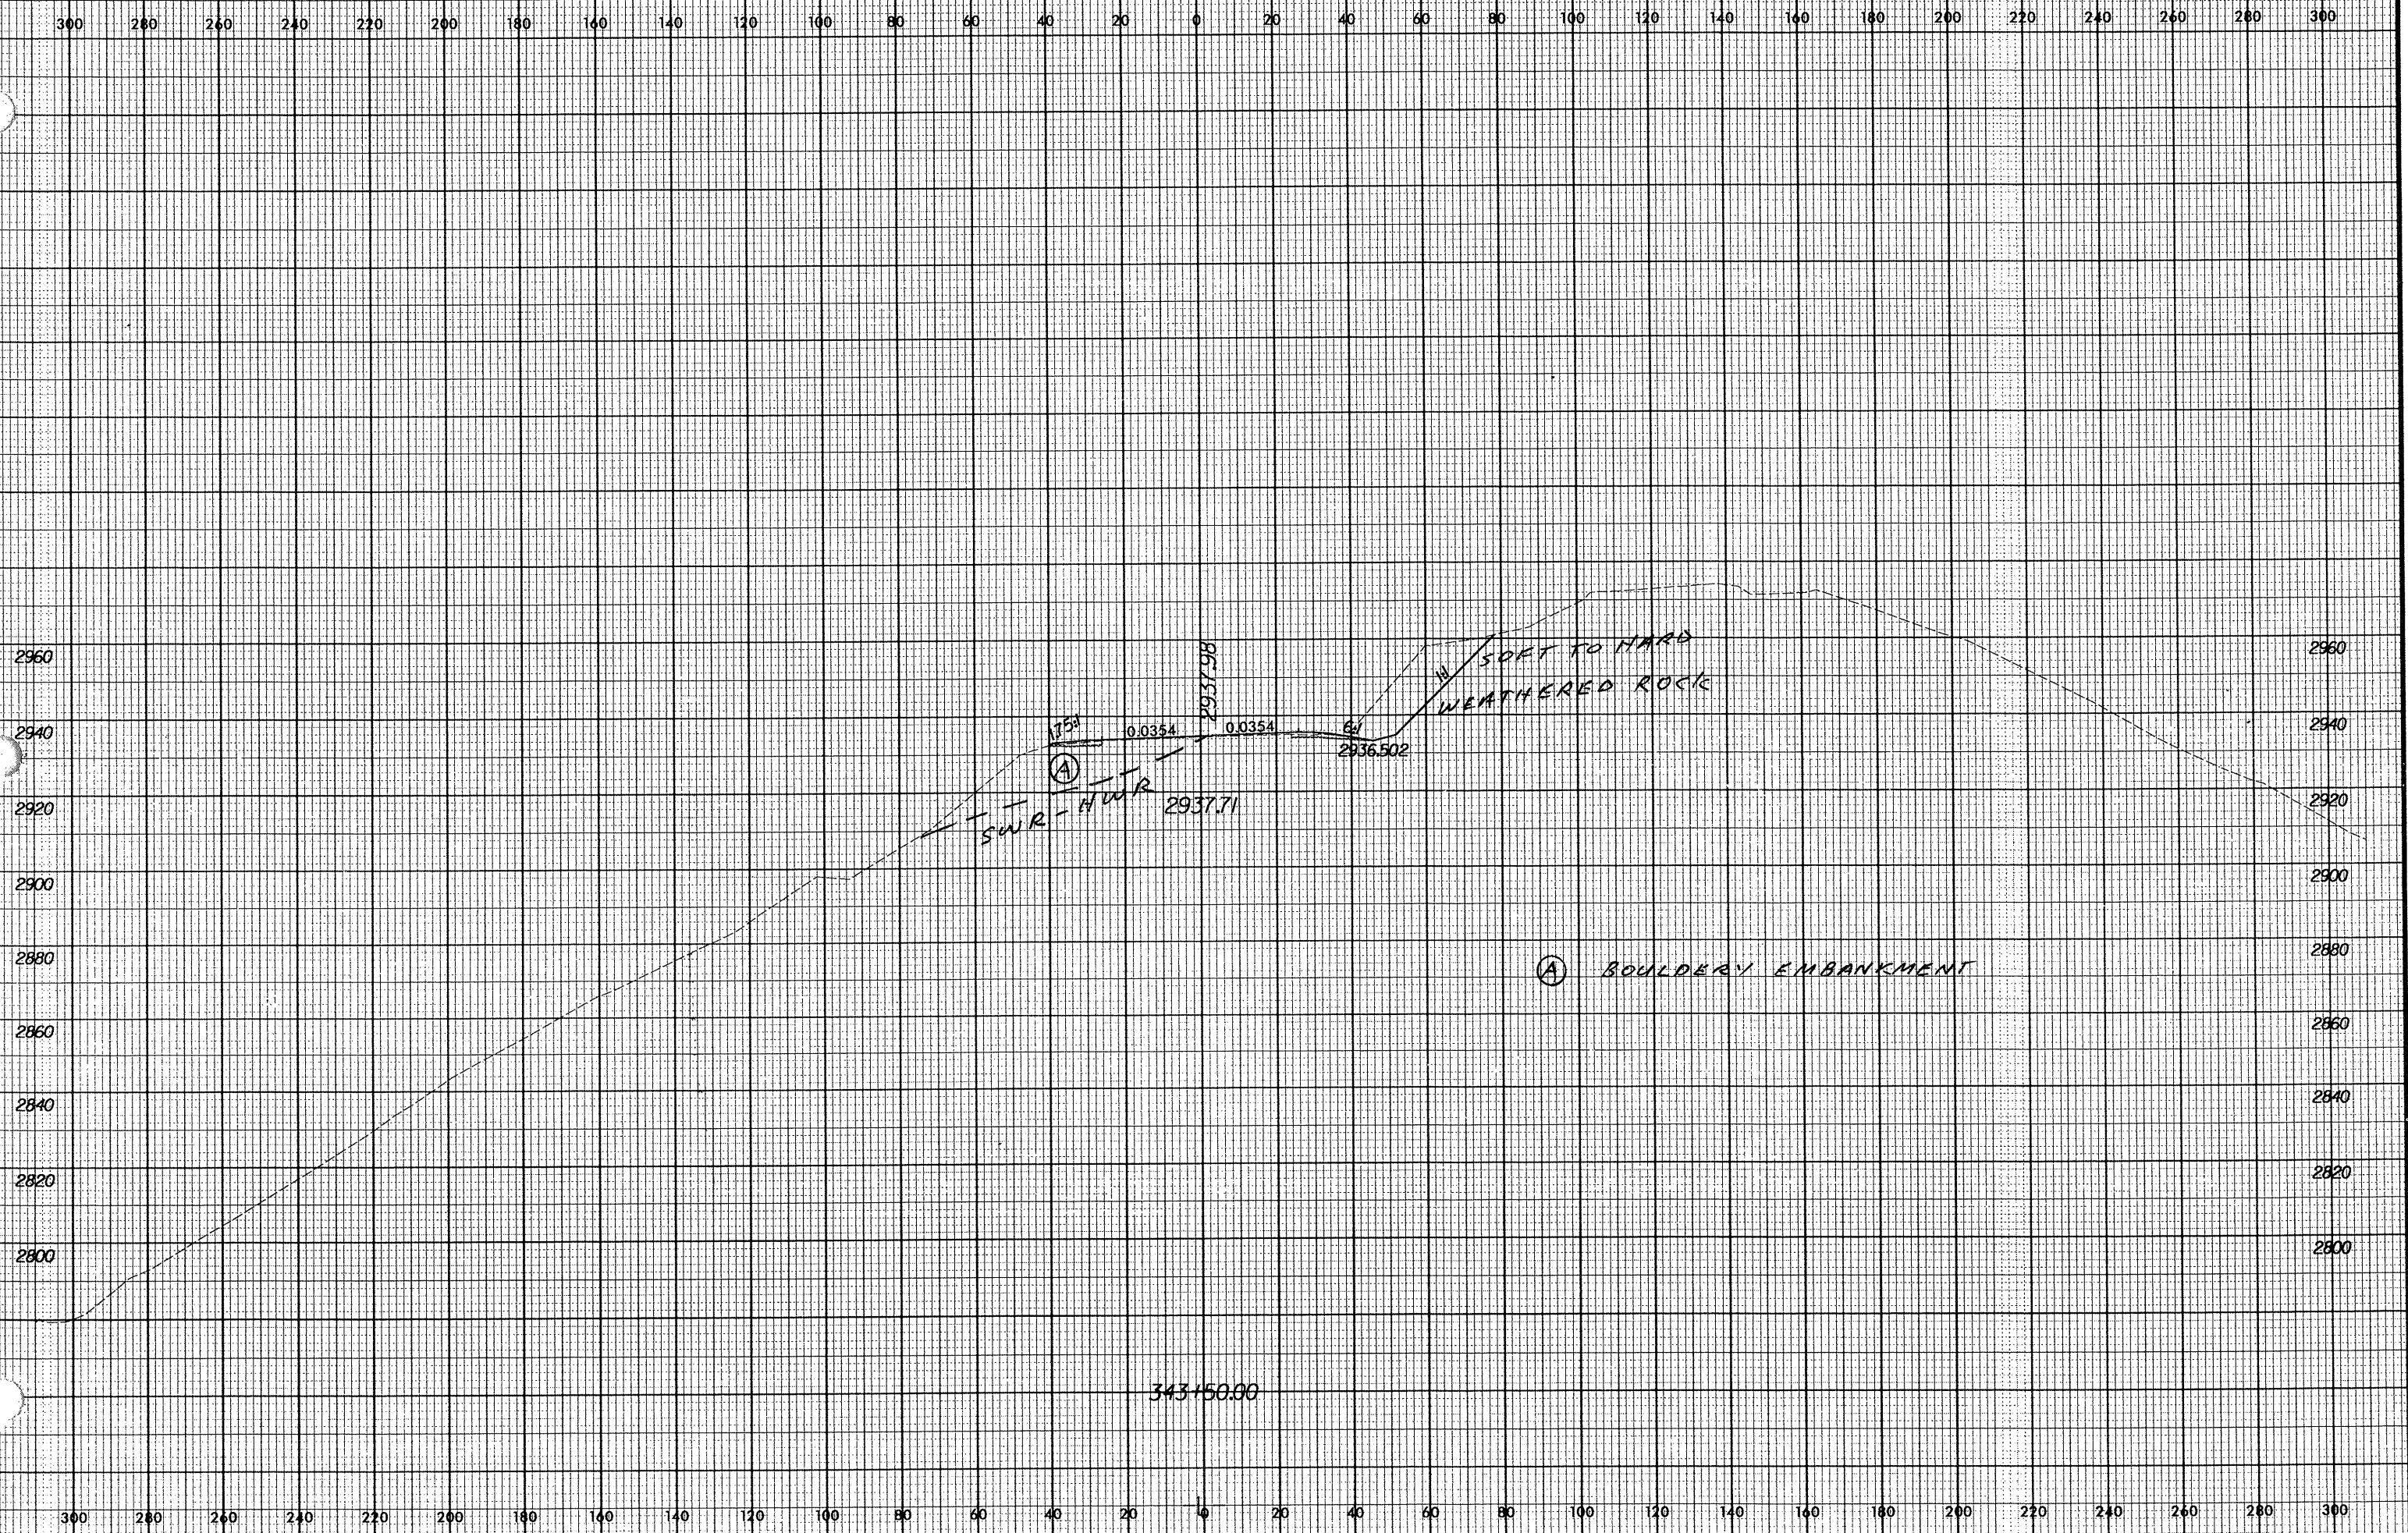

01/08/2002  
01:45:58 PM  
R-2237B.dwg