


Rev. 3/16/01

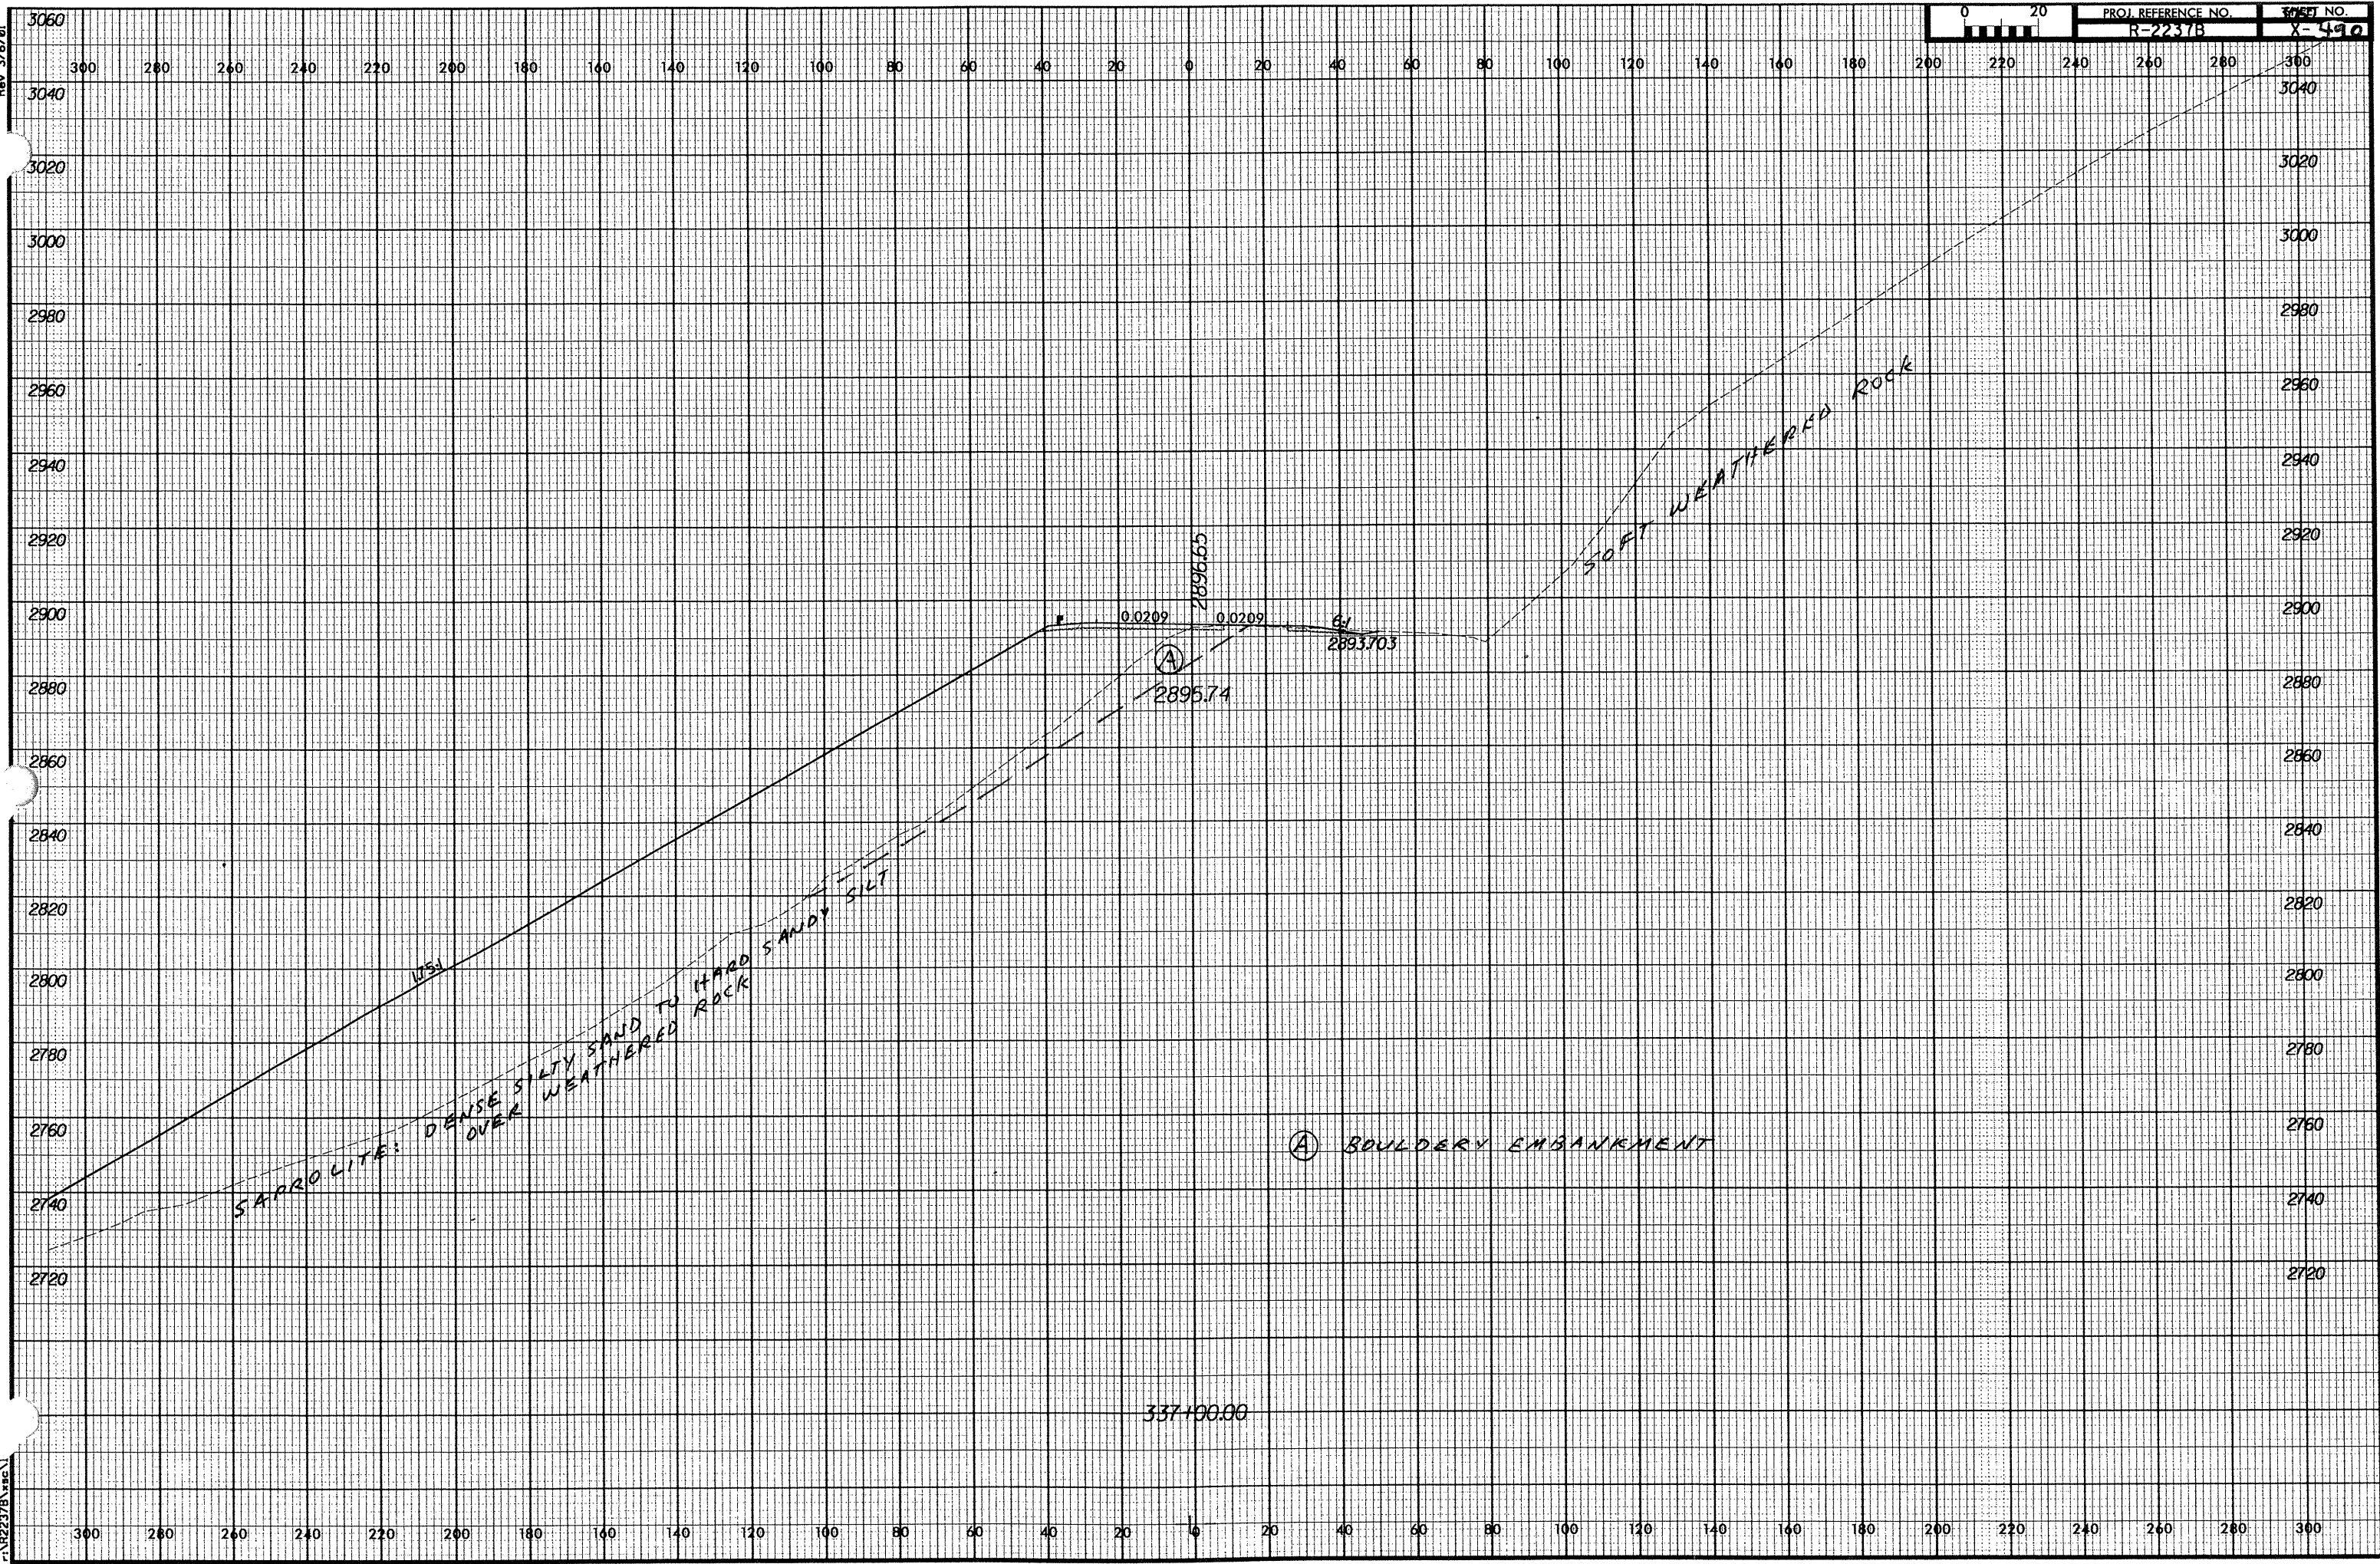

01/08/2002 01:11:23 PM R:\2237B\BAC\1