


Rev. 3/6/01

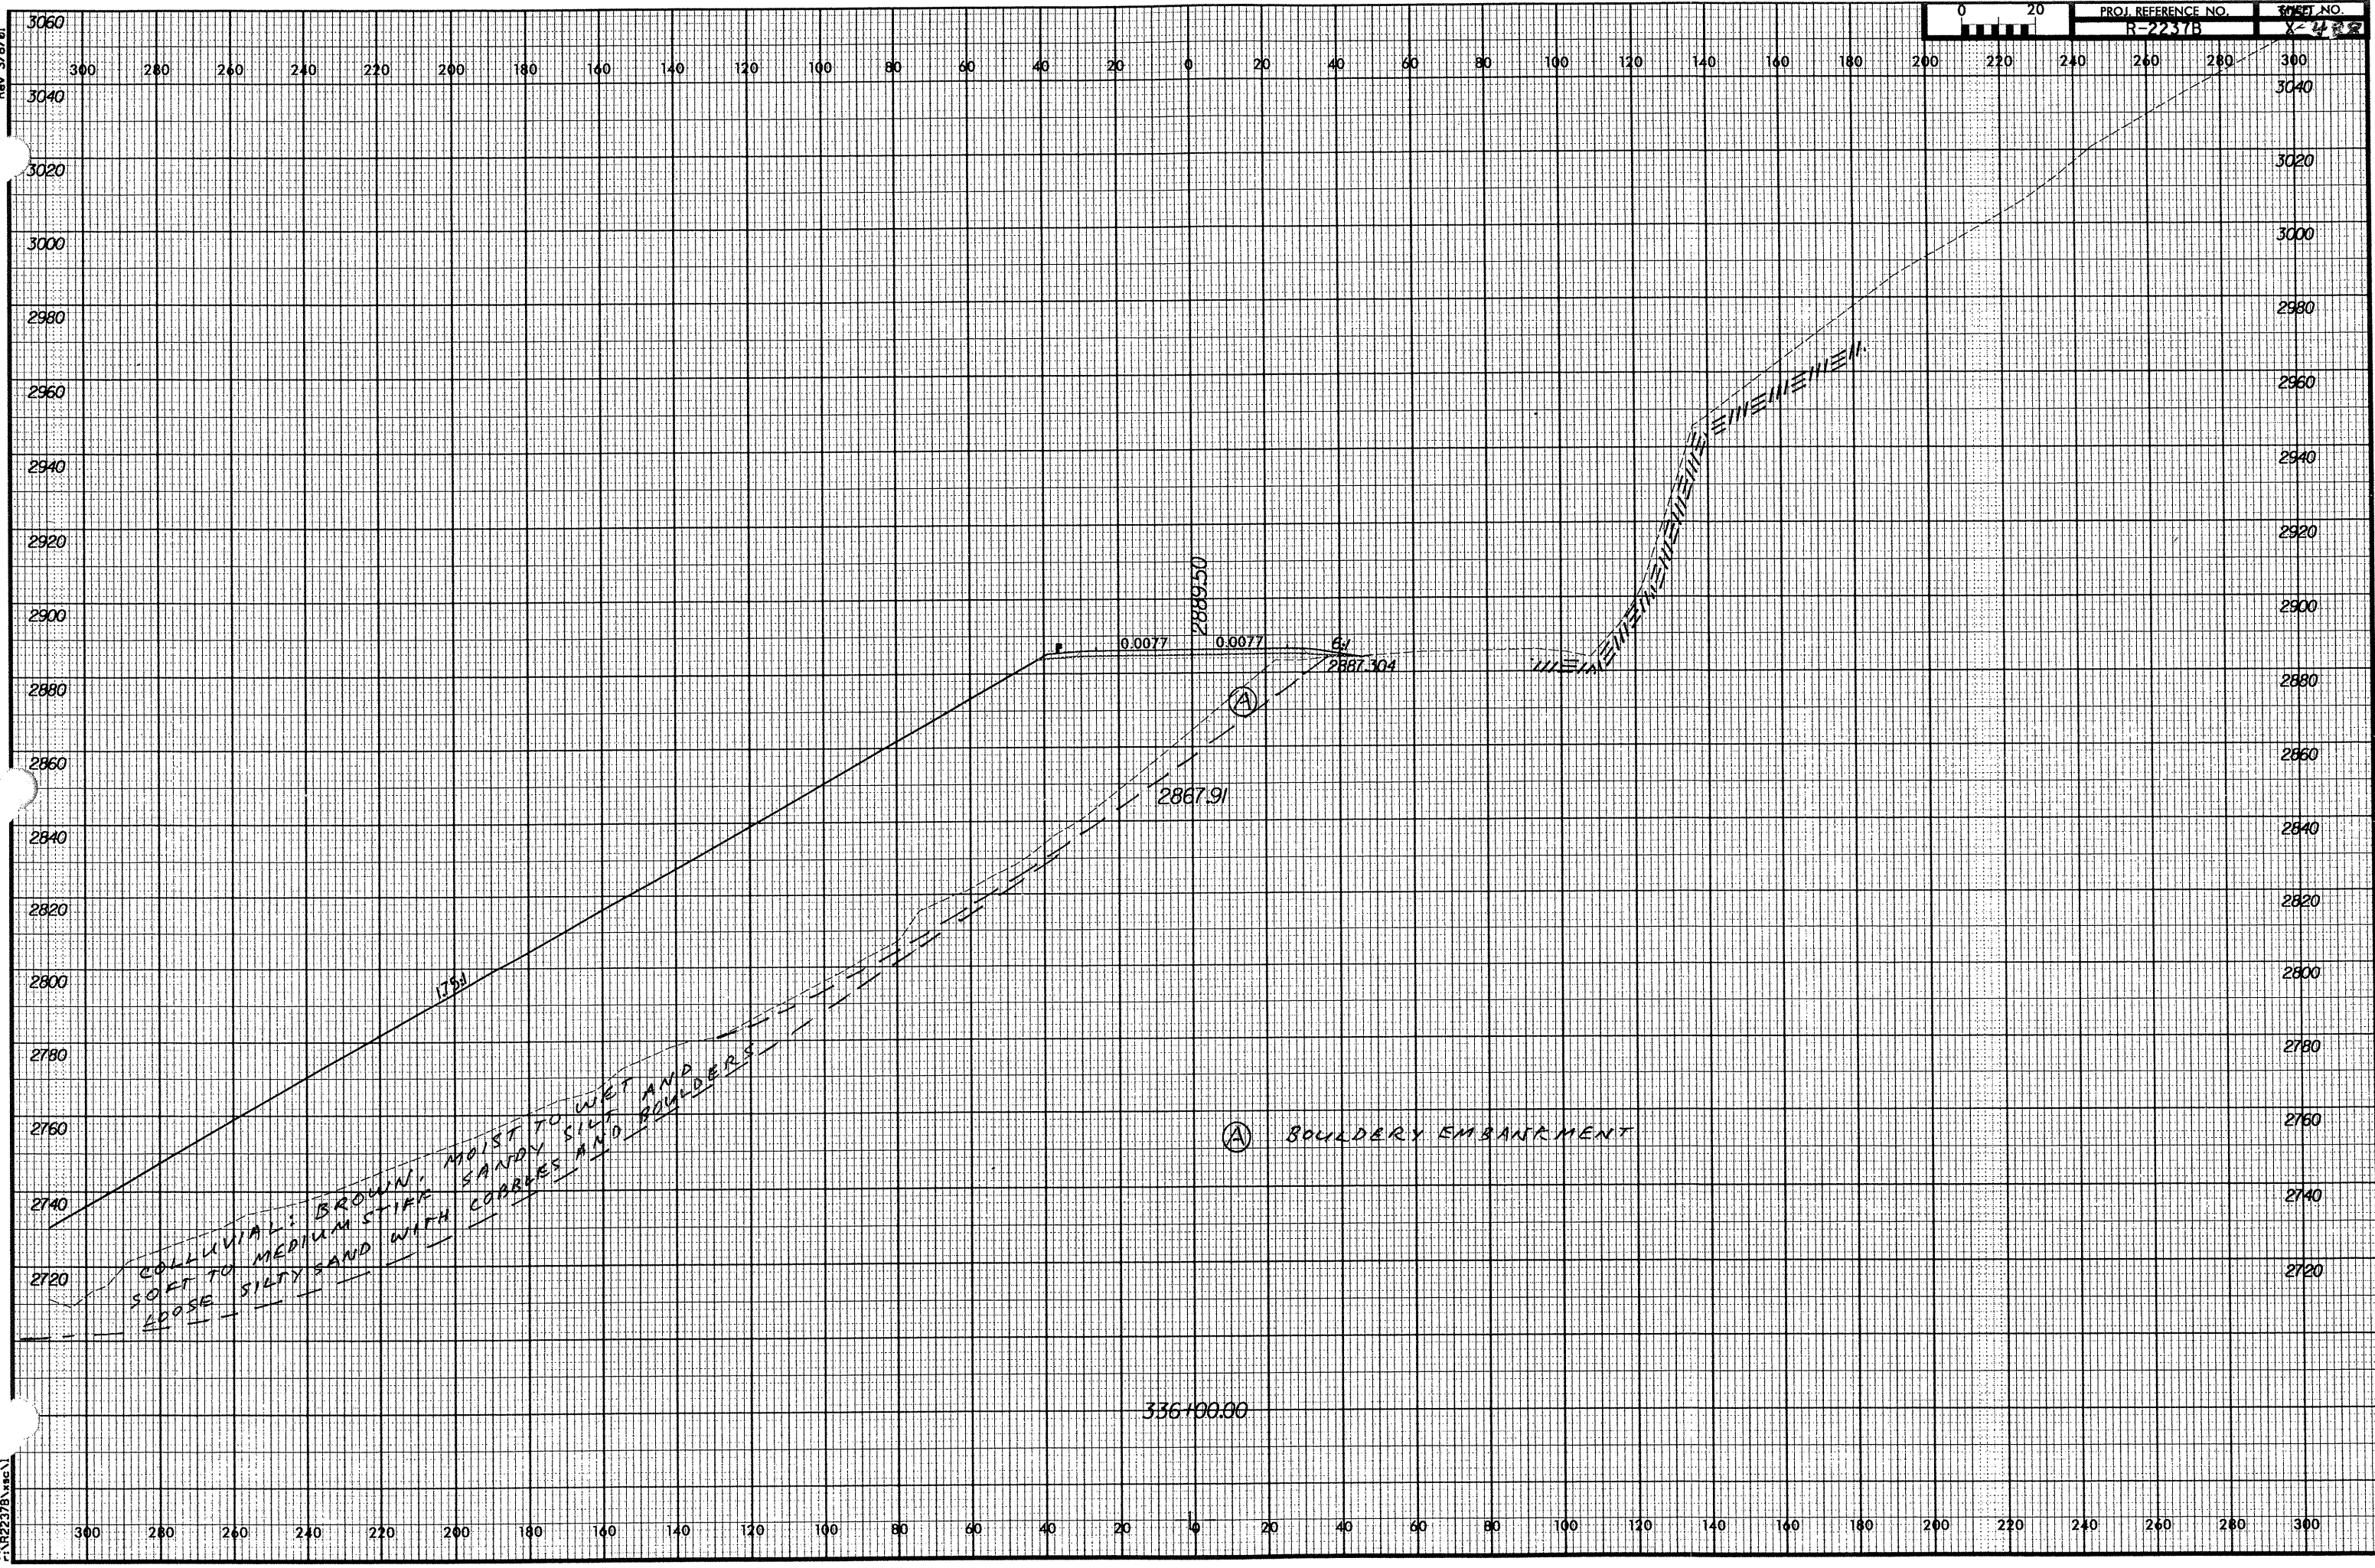

01/08/2002 09:11:24 PM R-2237B.dwg

COLLUVIAL: BROWN, MOIST TO WET SANDY SILT AND SOFT TO MEDIUM STIFF SANDY SILT AND BOULDERS  
 LOOSE SILTY SAND WITH COBBLES AND BOULDERS

(A) BOULDERY EMBANKMENT

336+00.00