


Rev 3/16/01

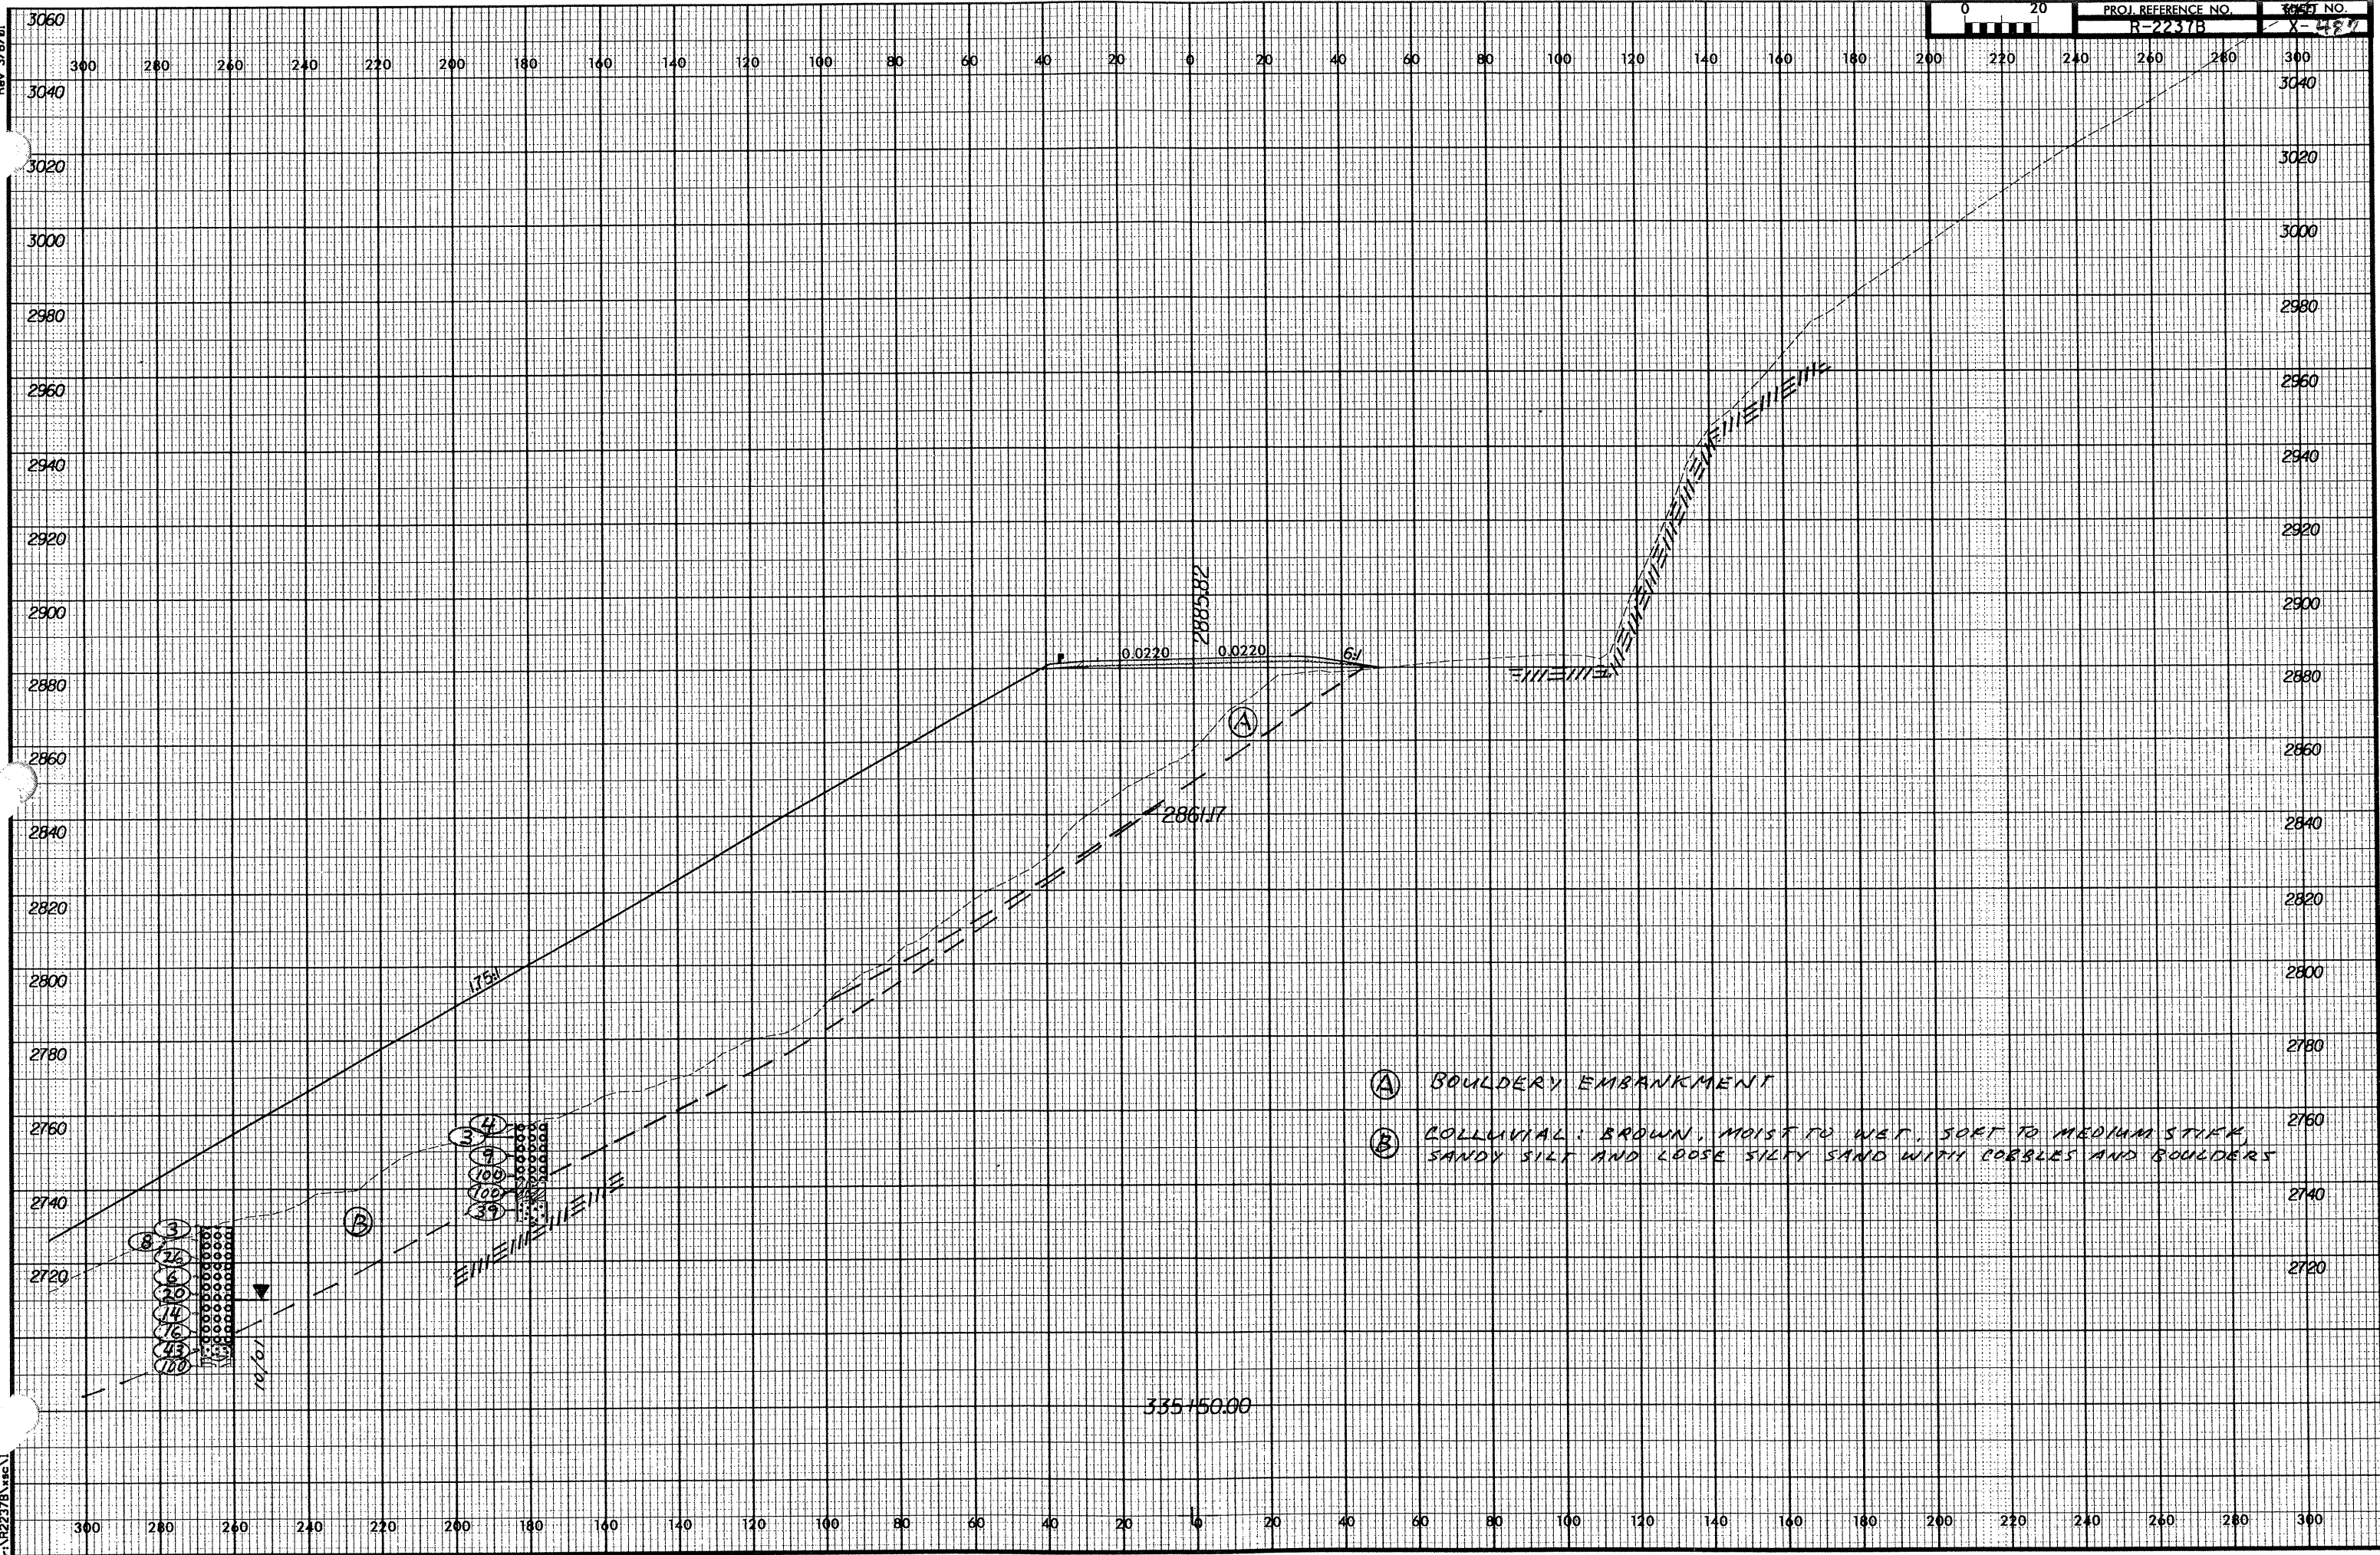

01/08/2002 01:12:25 PM R-2237B.dwg