


Rev 3/6/01

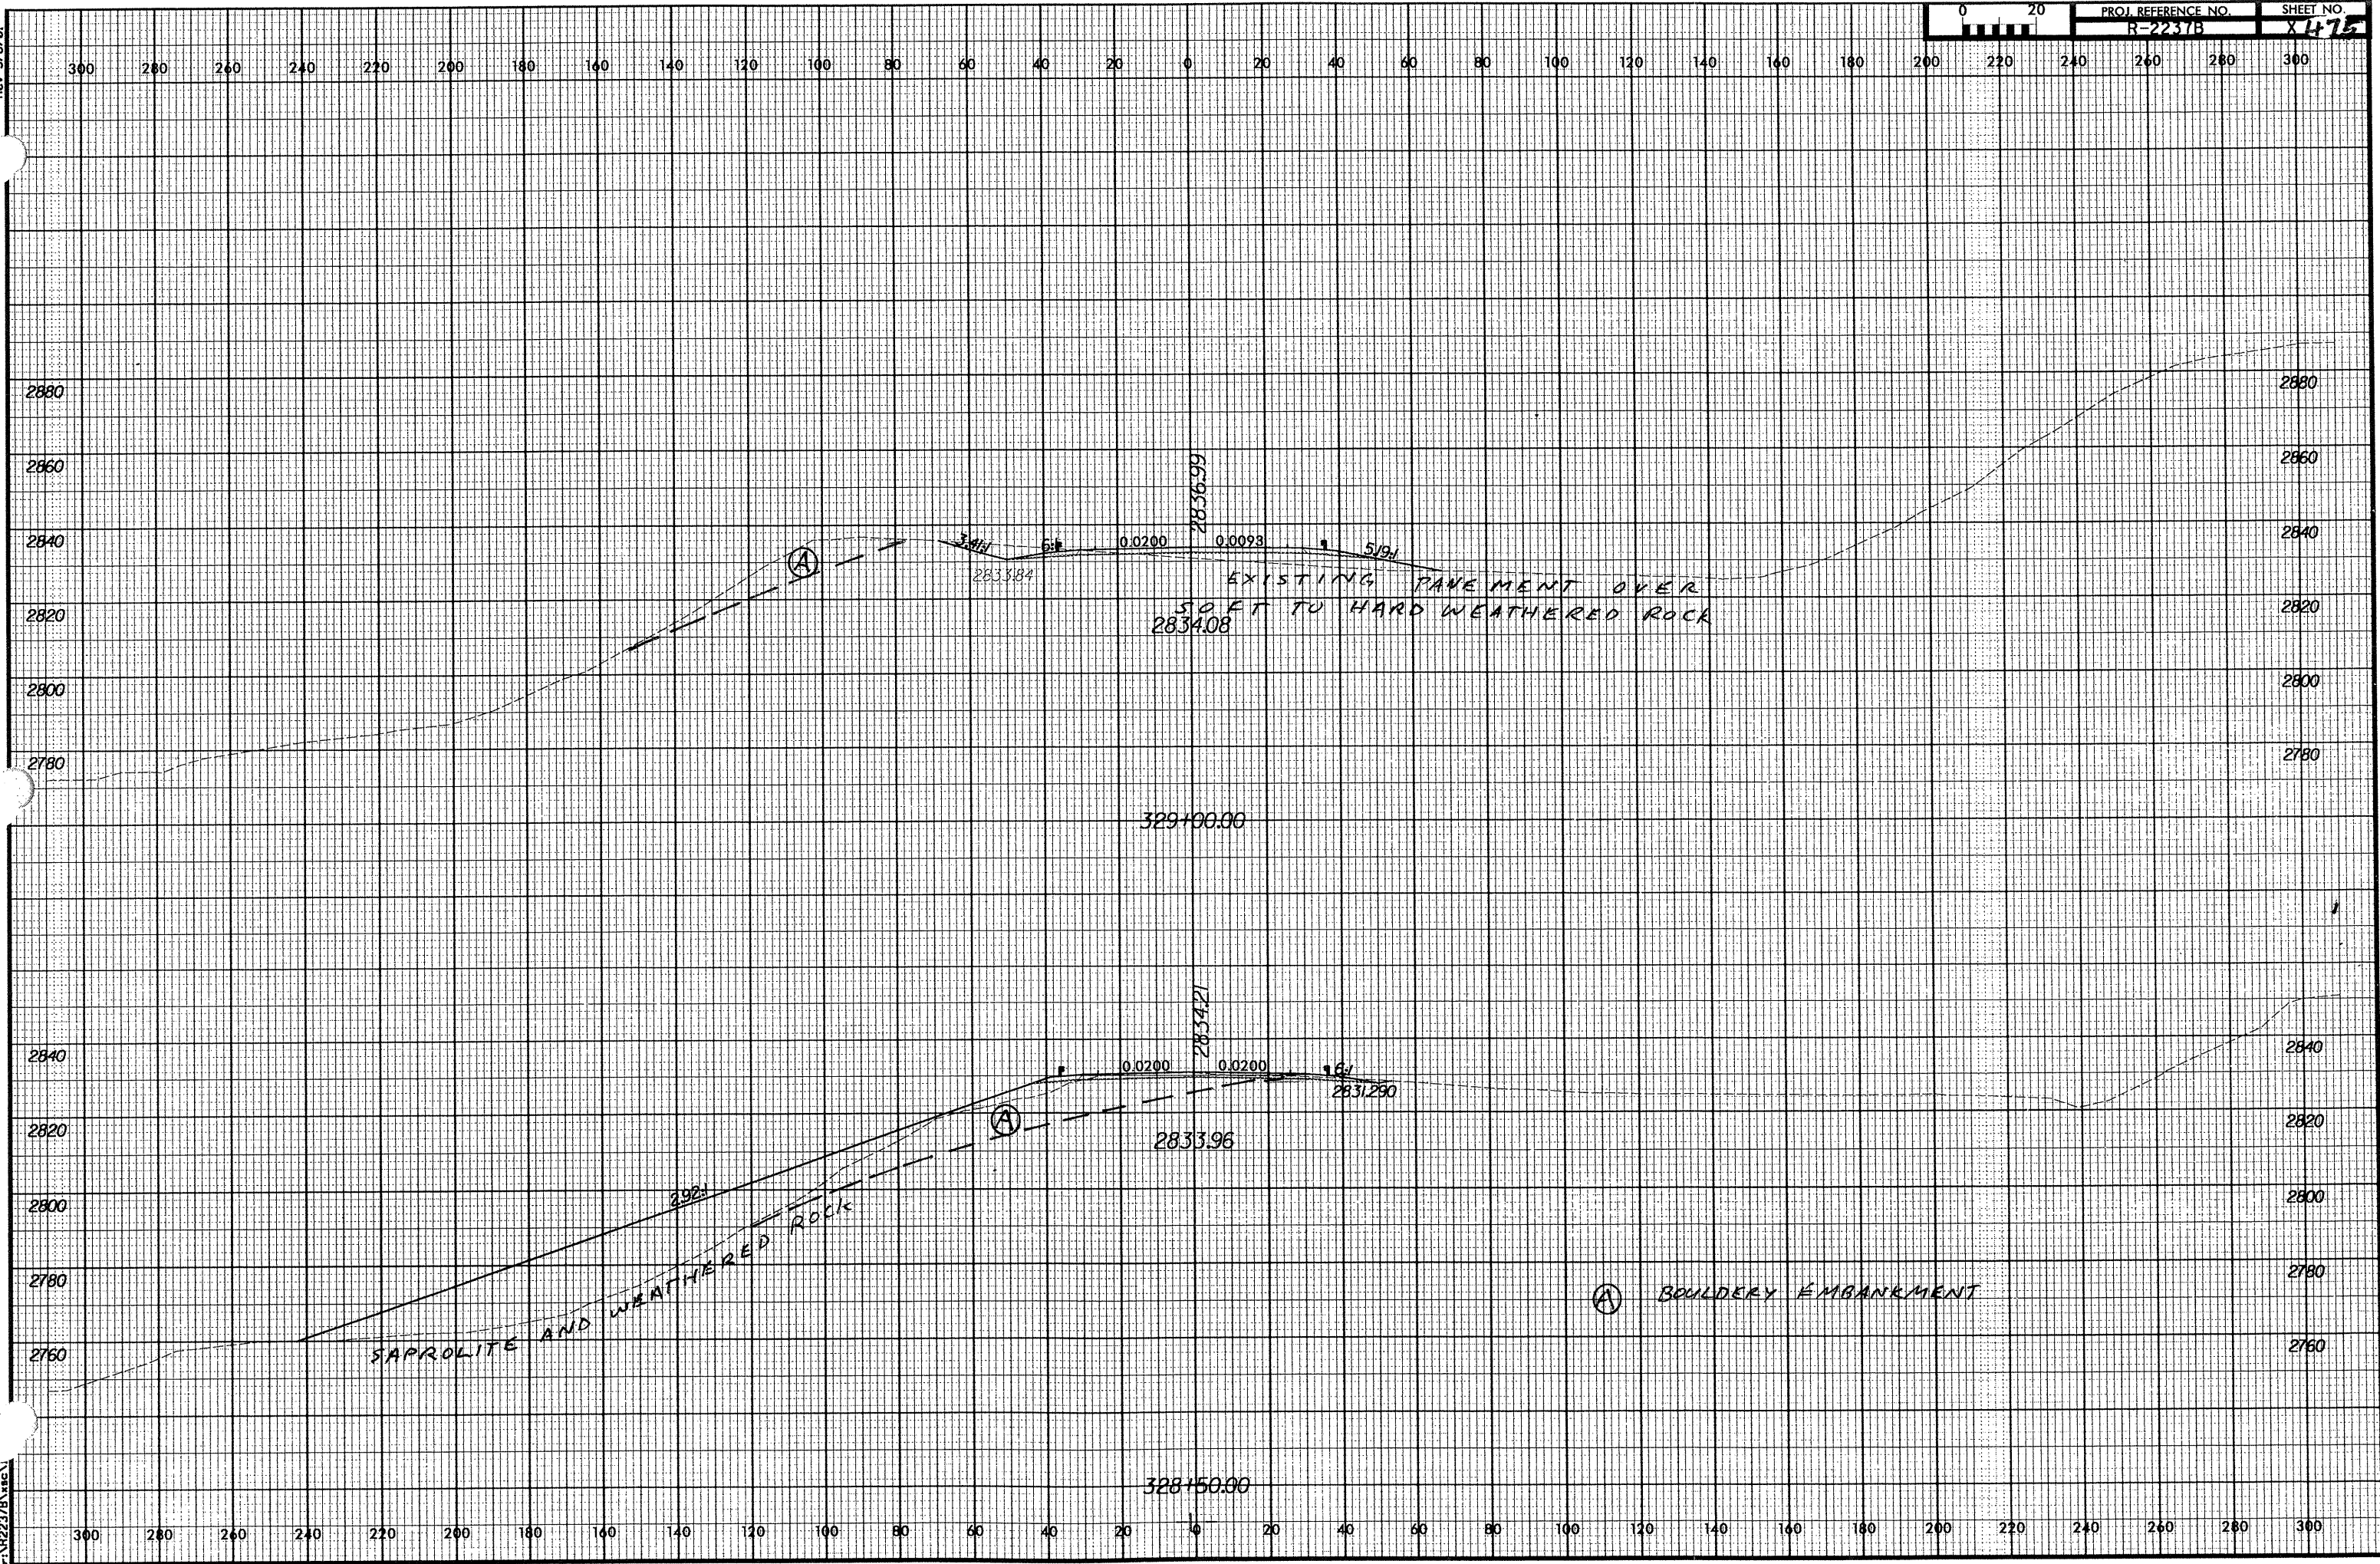

01/08/2002 09:11:33 AM P:\2237B\asc\1