


Rev 3/16/01

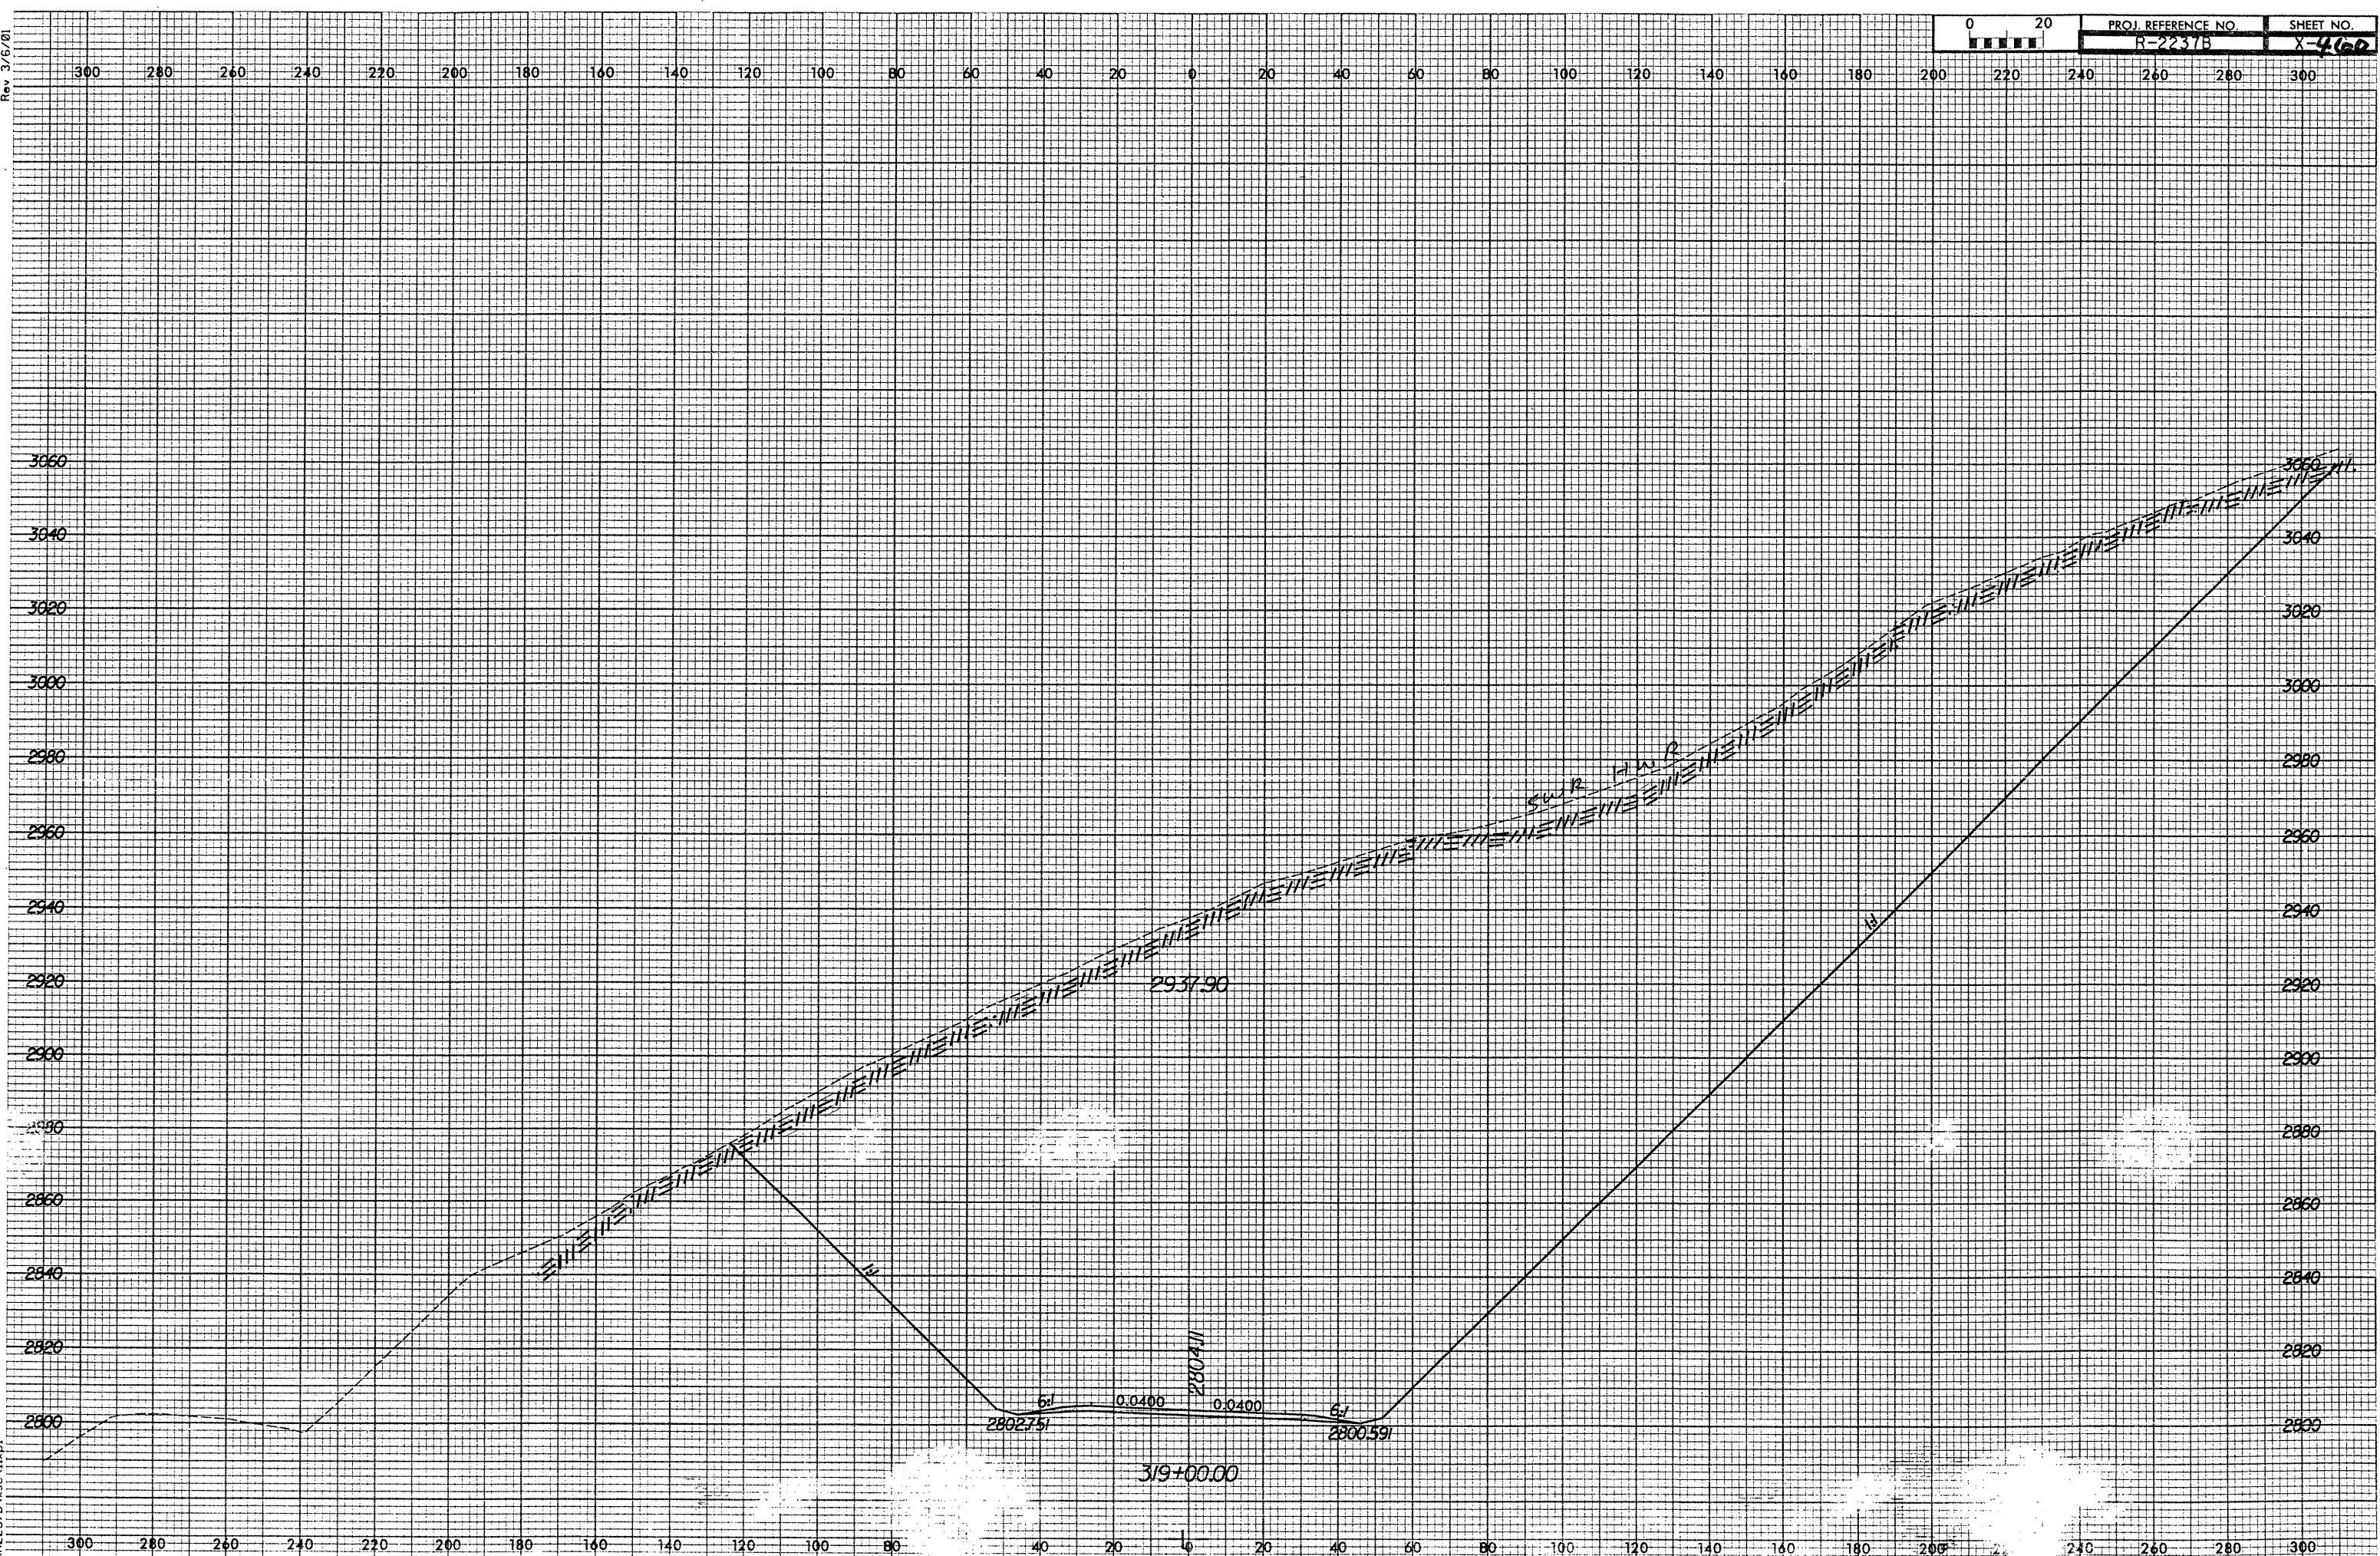

V:\01\2002\3/16/01\2237B.vrac1.xpl