


Rev 3/6/01

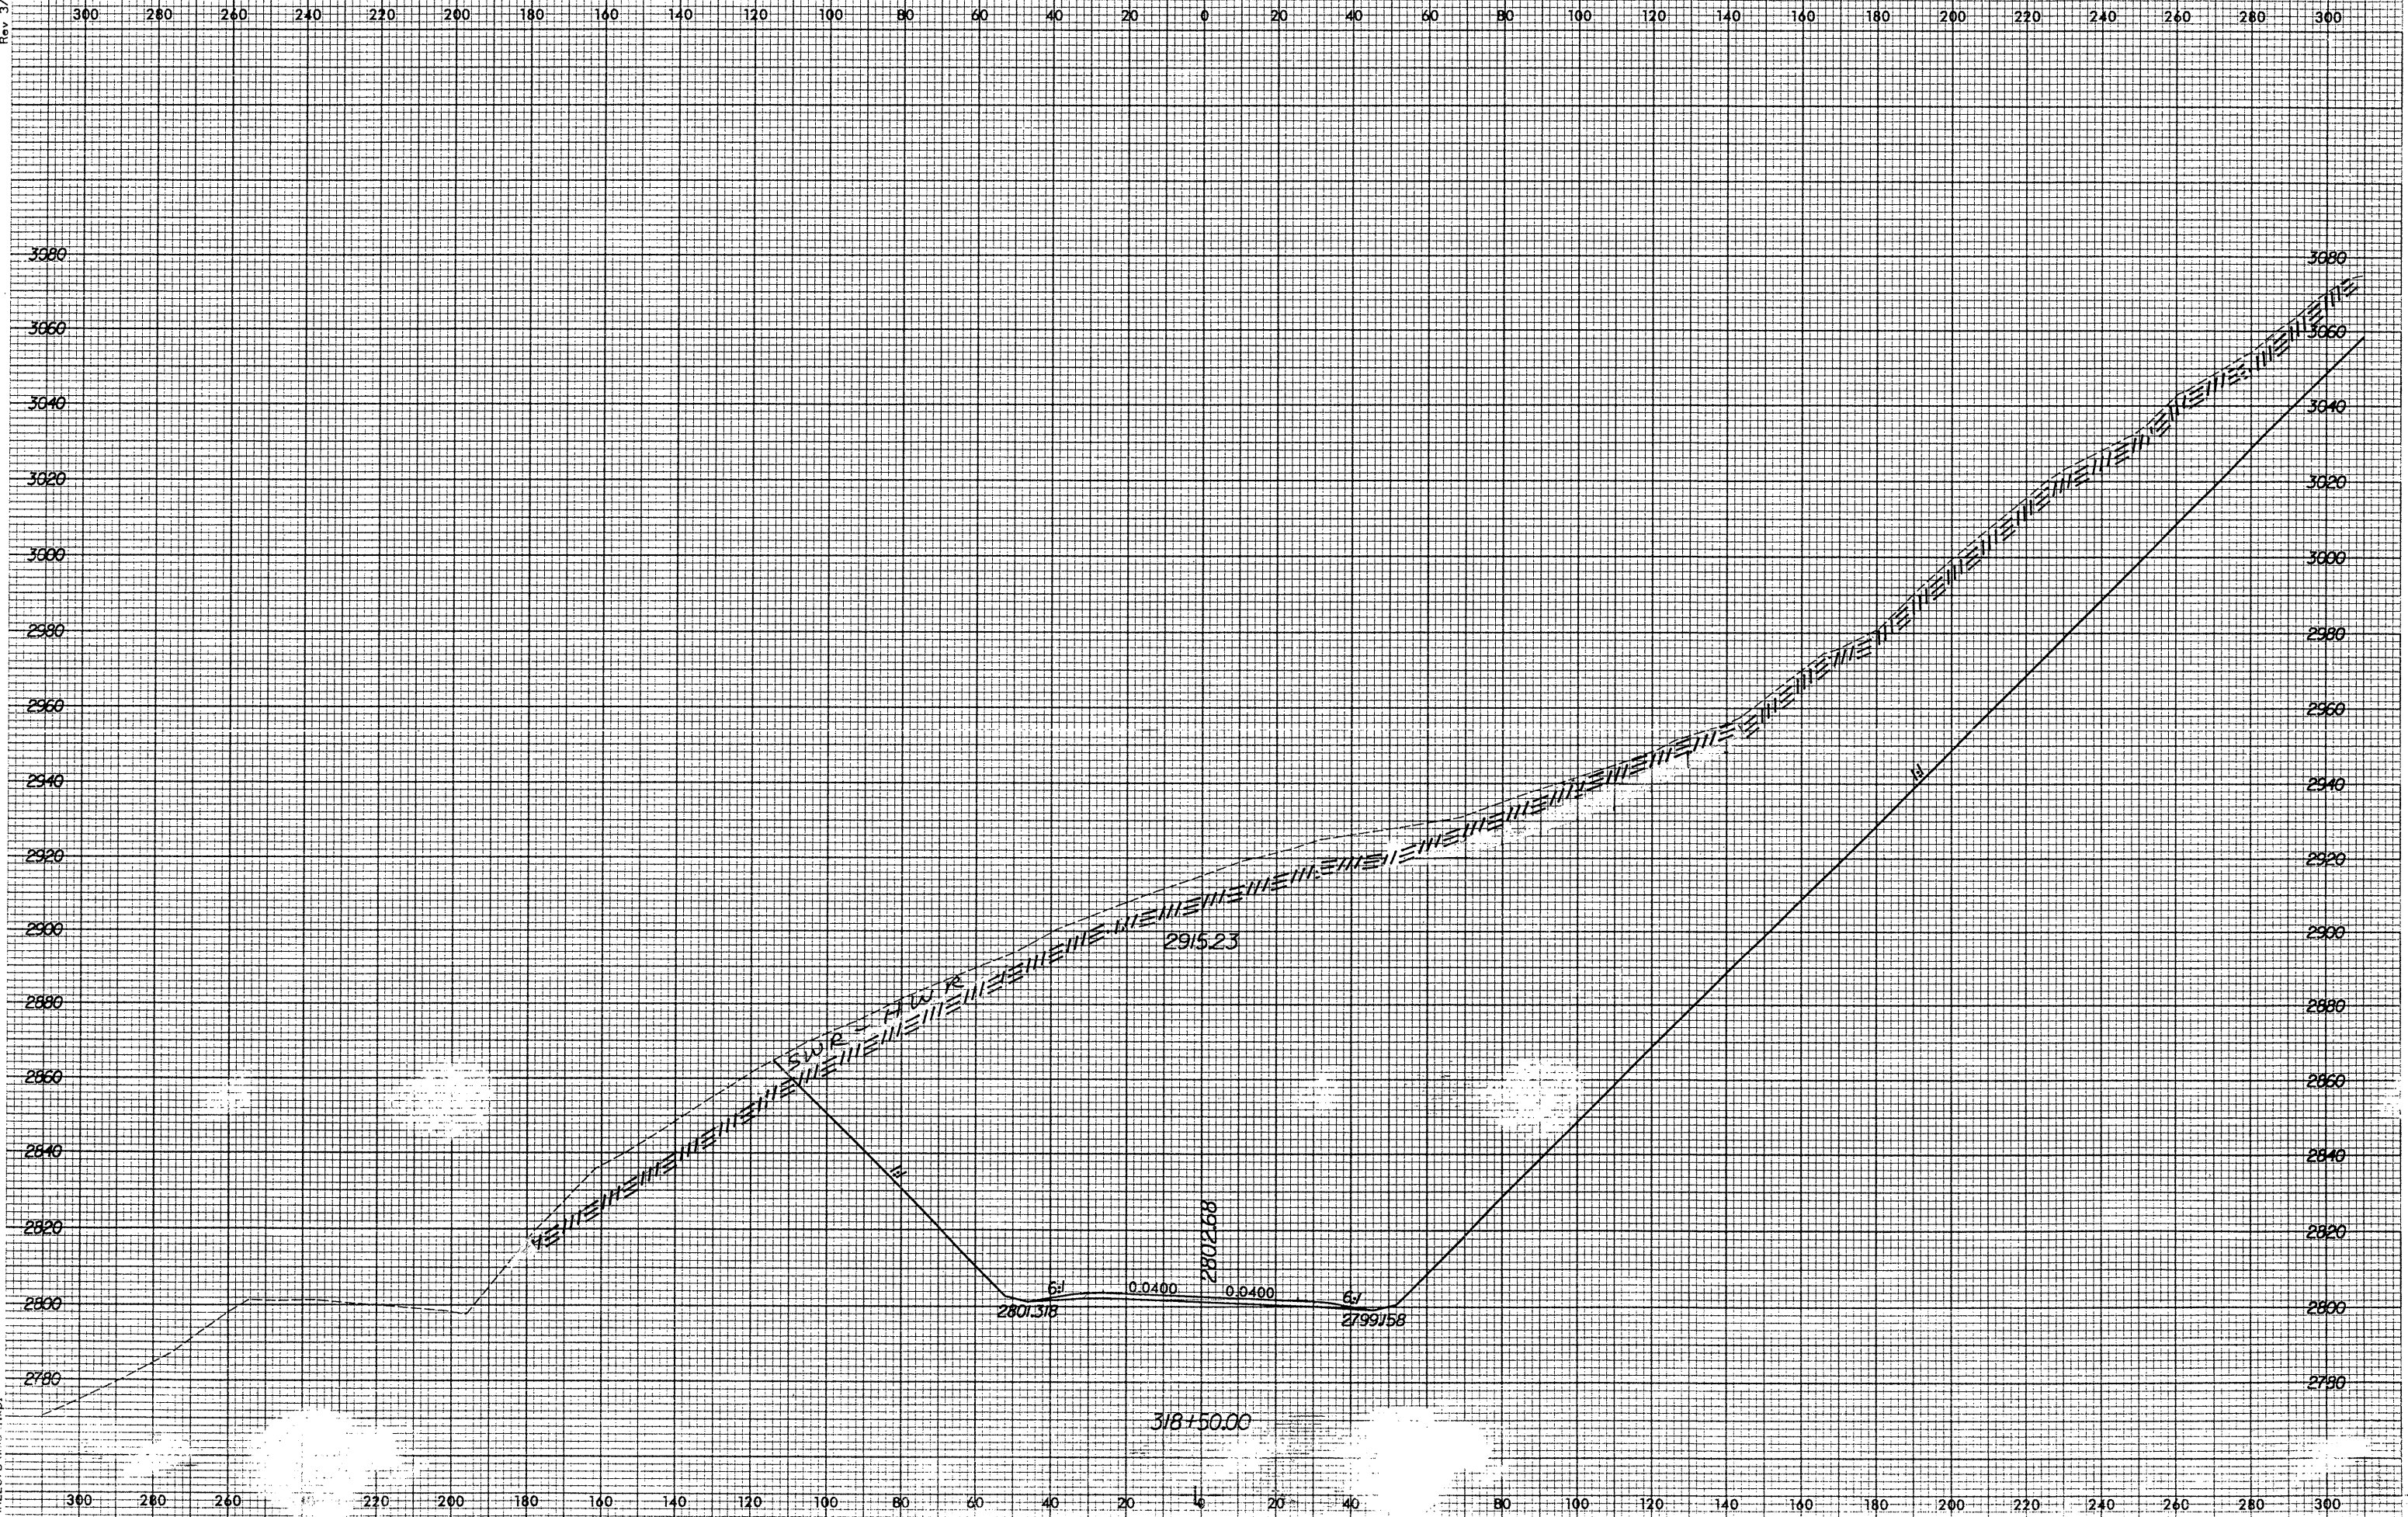

M/03/2002  
13:22:54 PM  
R-2237B\\*.xpc\\*.xp