


Rev. 3/6/00

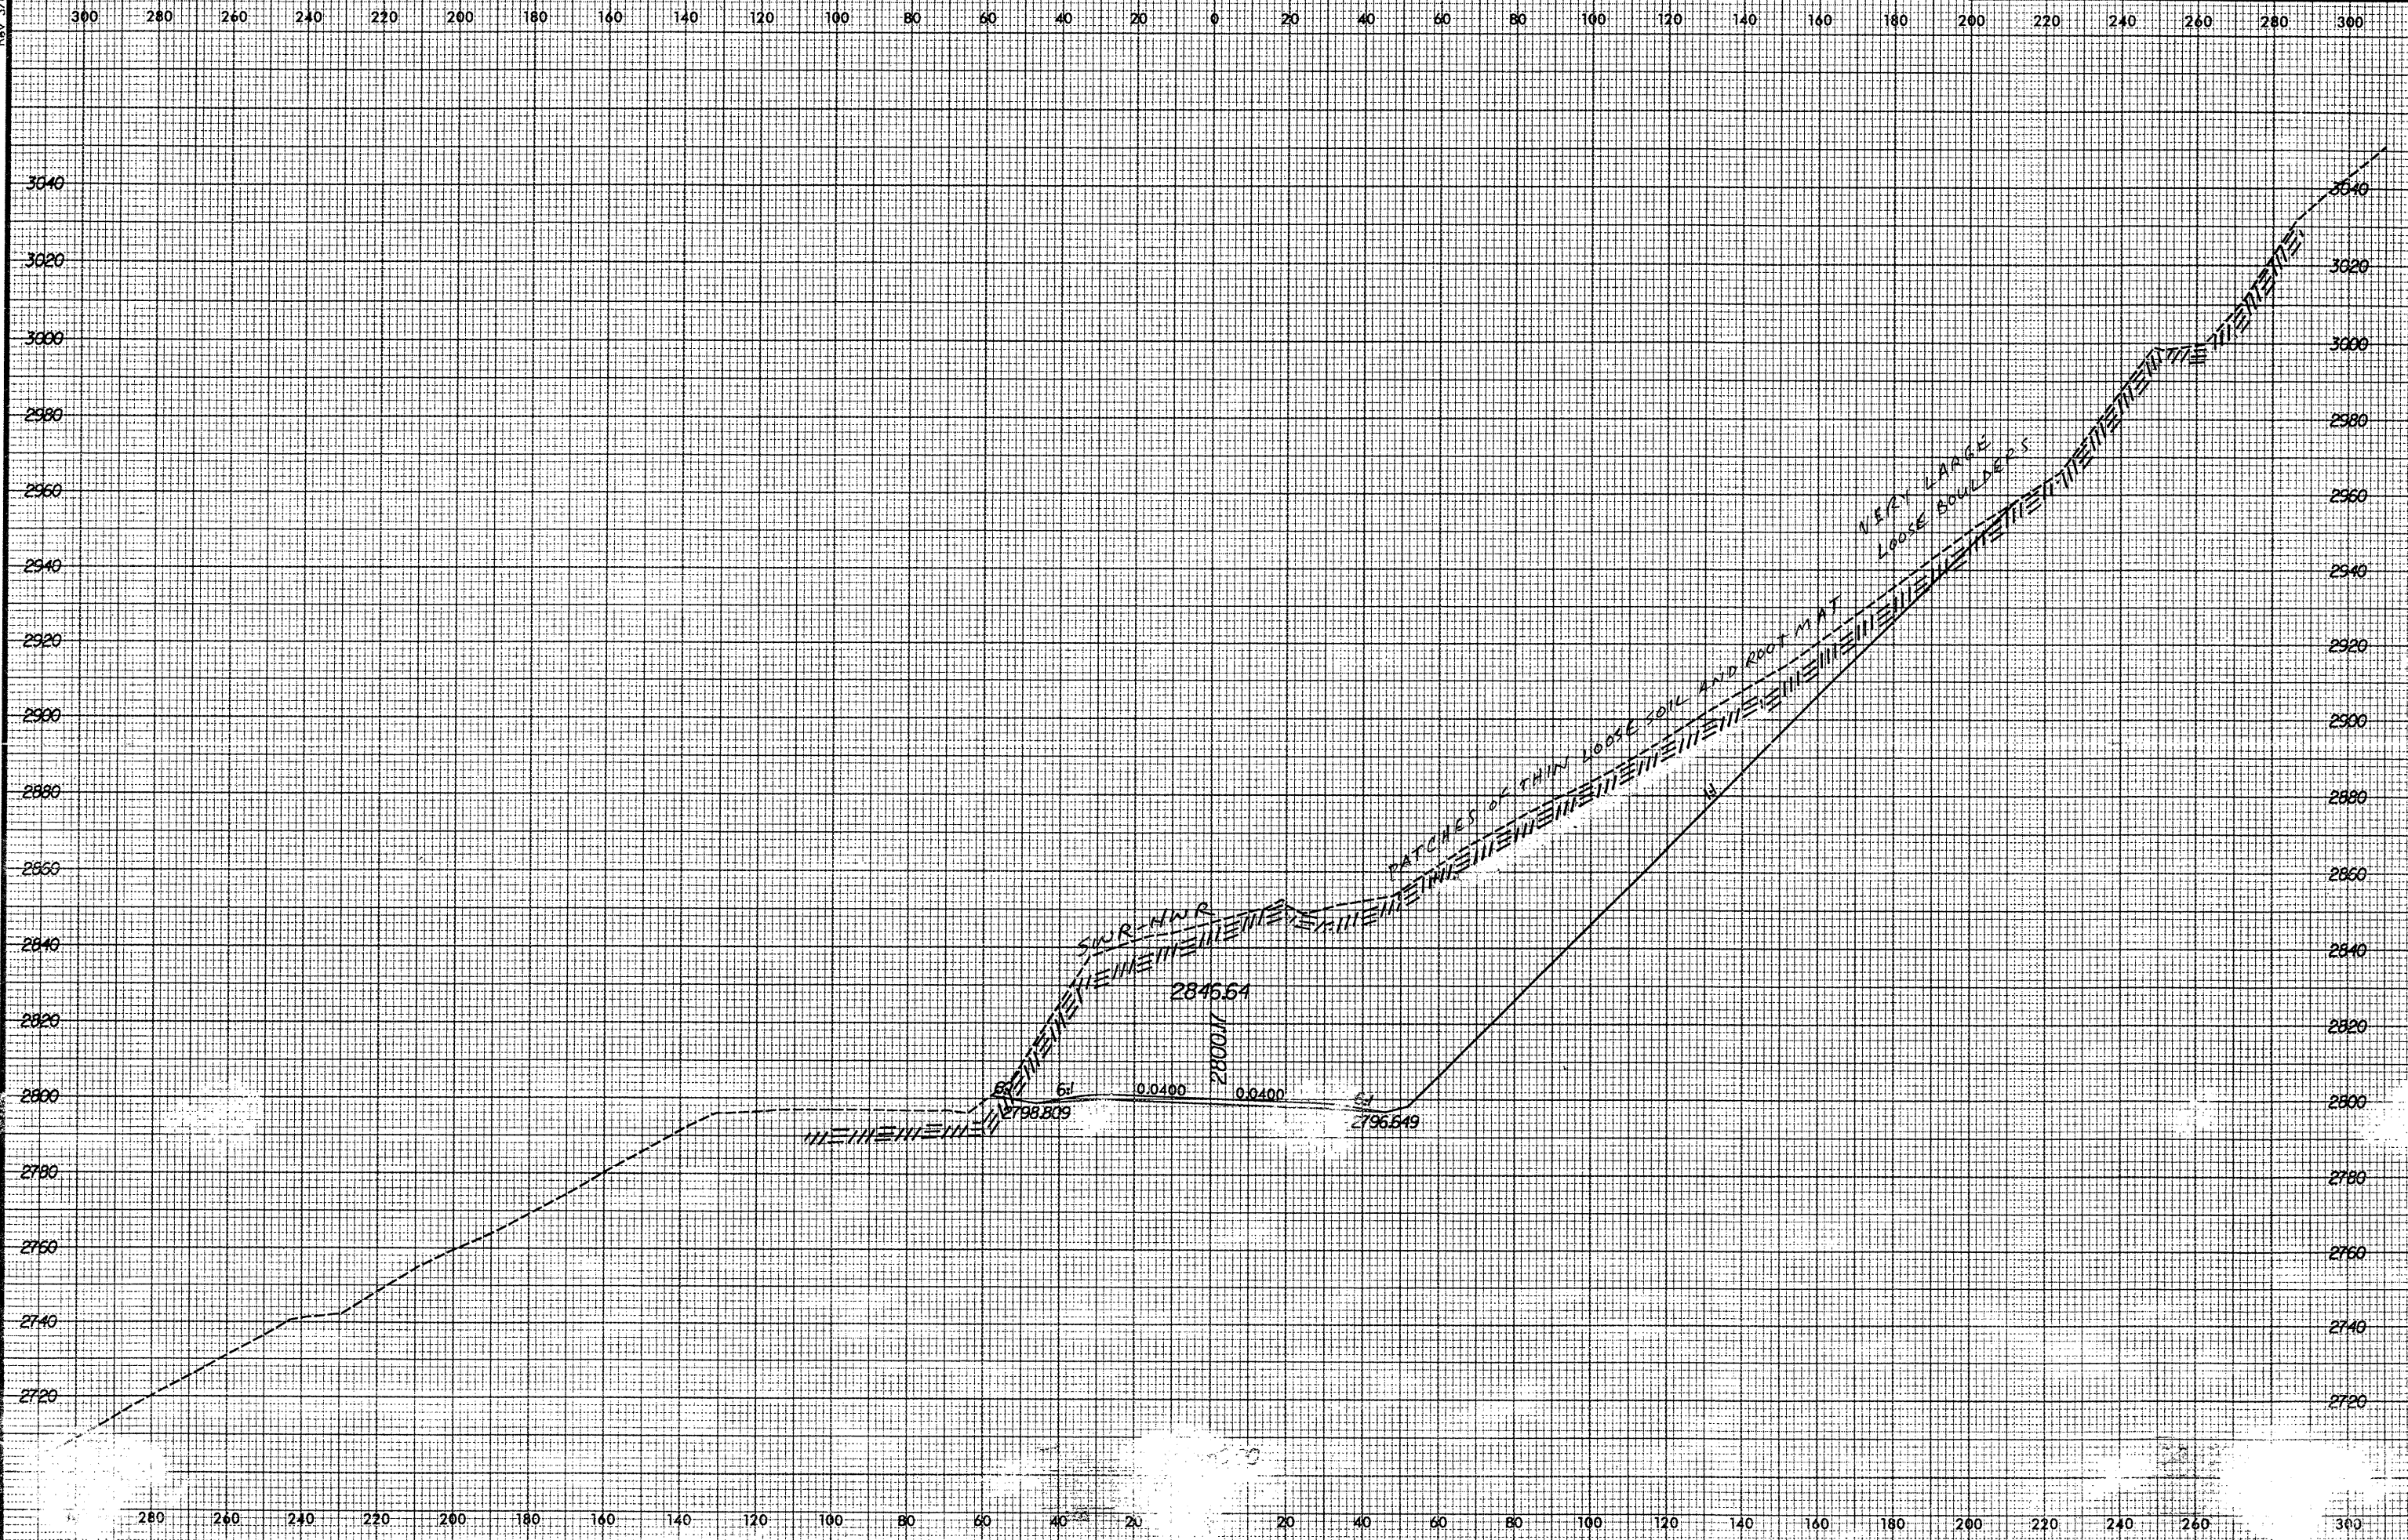

3/28/2007 2:58:41 PM R-2237B\user\jag