


Rev. 3/6/01

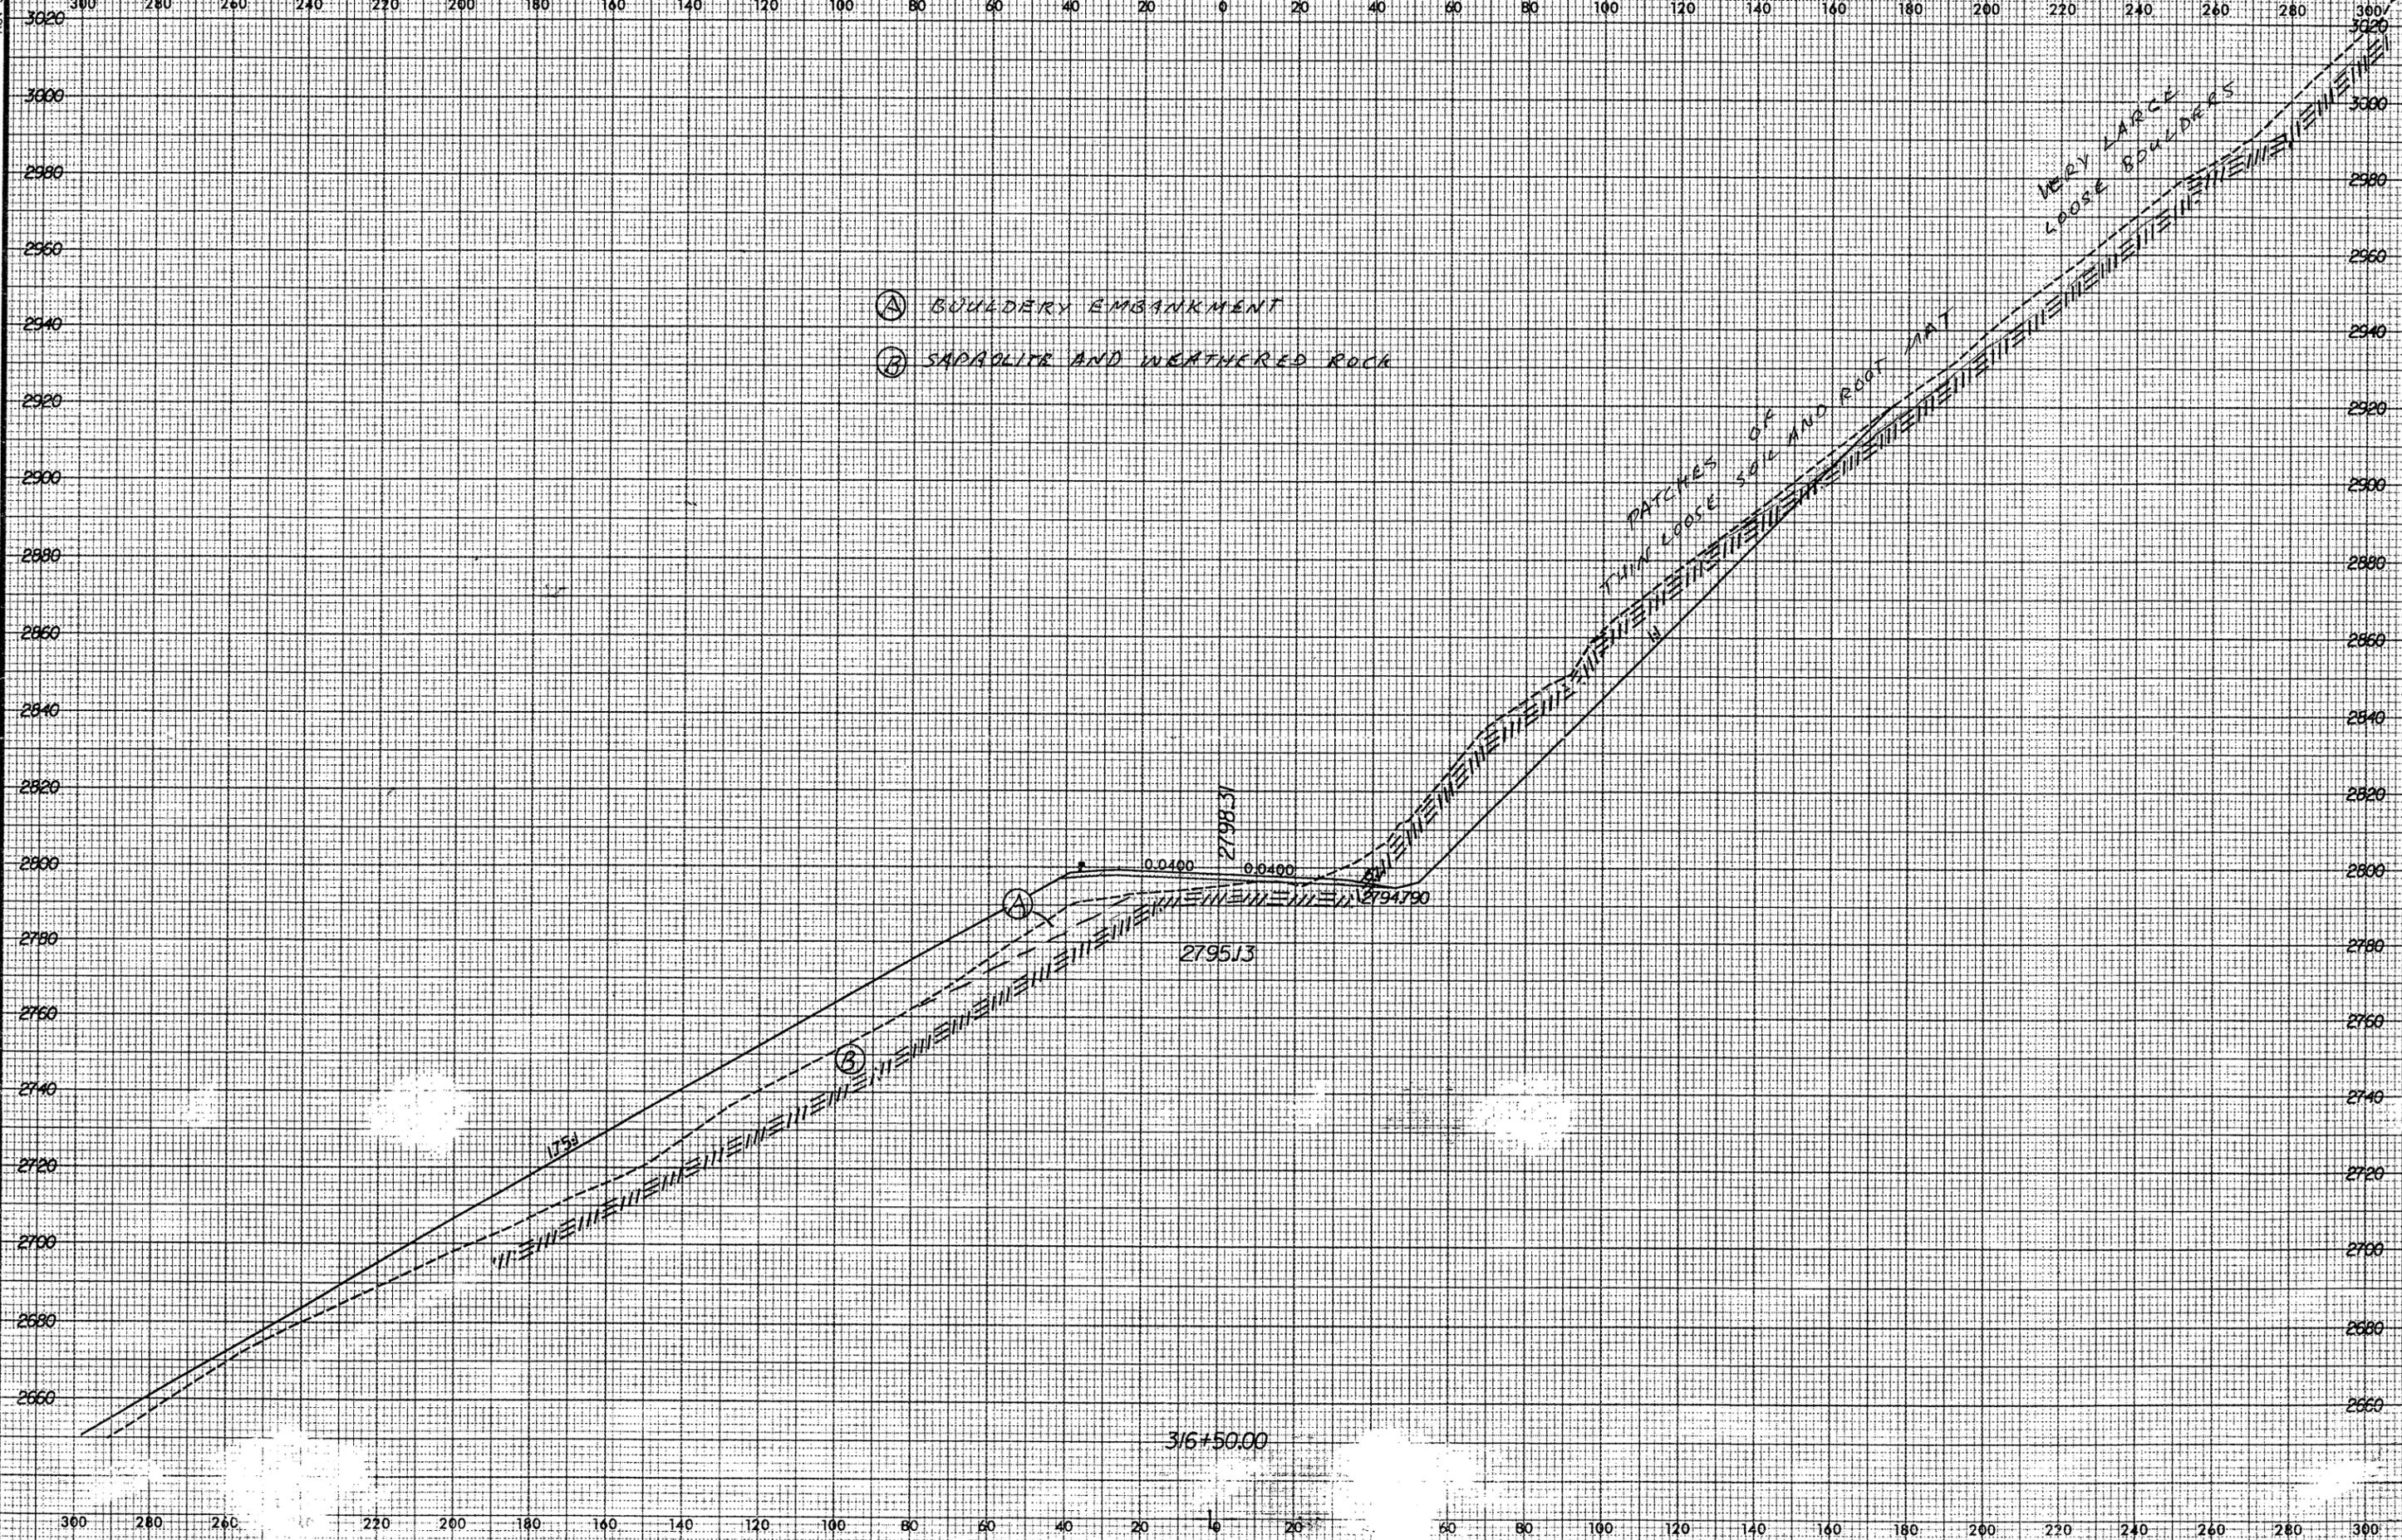

- (A) BULDERY EMBANKMENT
- (B) SANDOLITE AND WEATHERED ROCK

PATCHES OF
TUFF LOOSE SOIL AND ROOT MAT

VERY LARGE
LOOSE BOULDERS

1:1.5

0.0400

2798.31

2794.79

2795.13

316+50.00

23/28/2002
2:38:53 PM
C:\Users\jrb\OneDrive\... \... \...