


Rev. 3/6/01

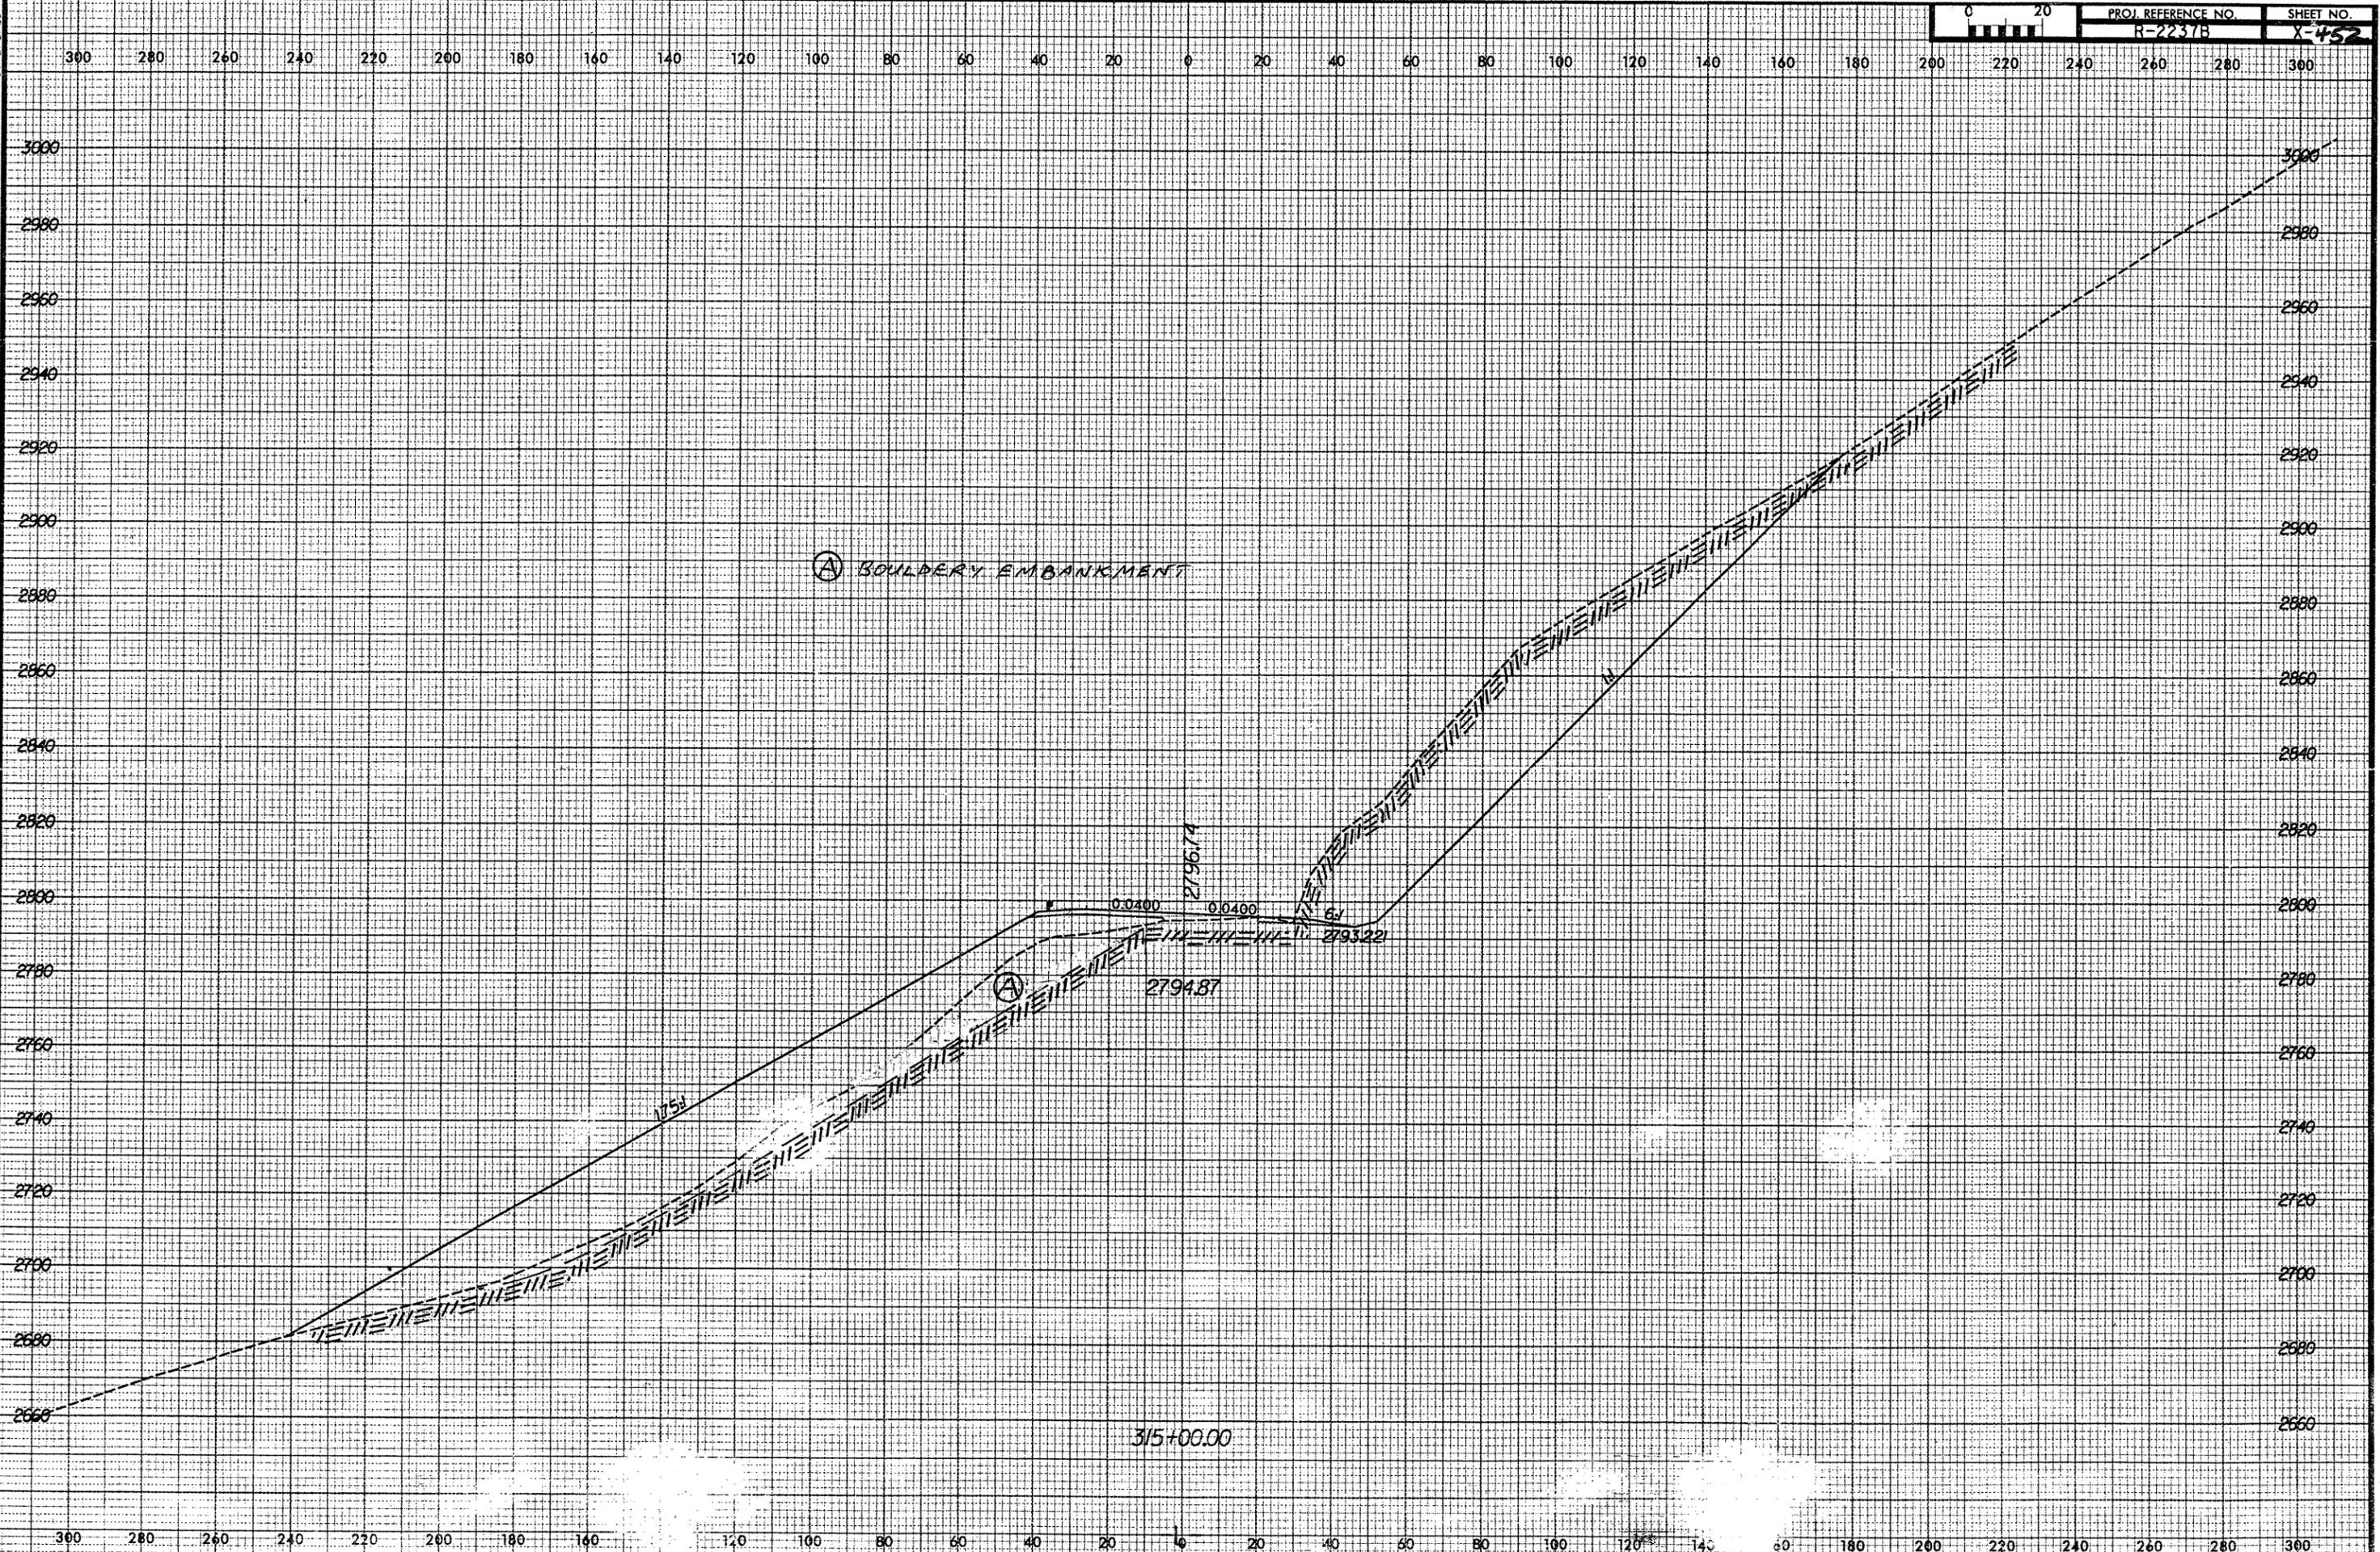

X:\28\2002\26915.P4
R-2237B.dwg