


Rev. 3/15/01

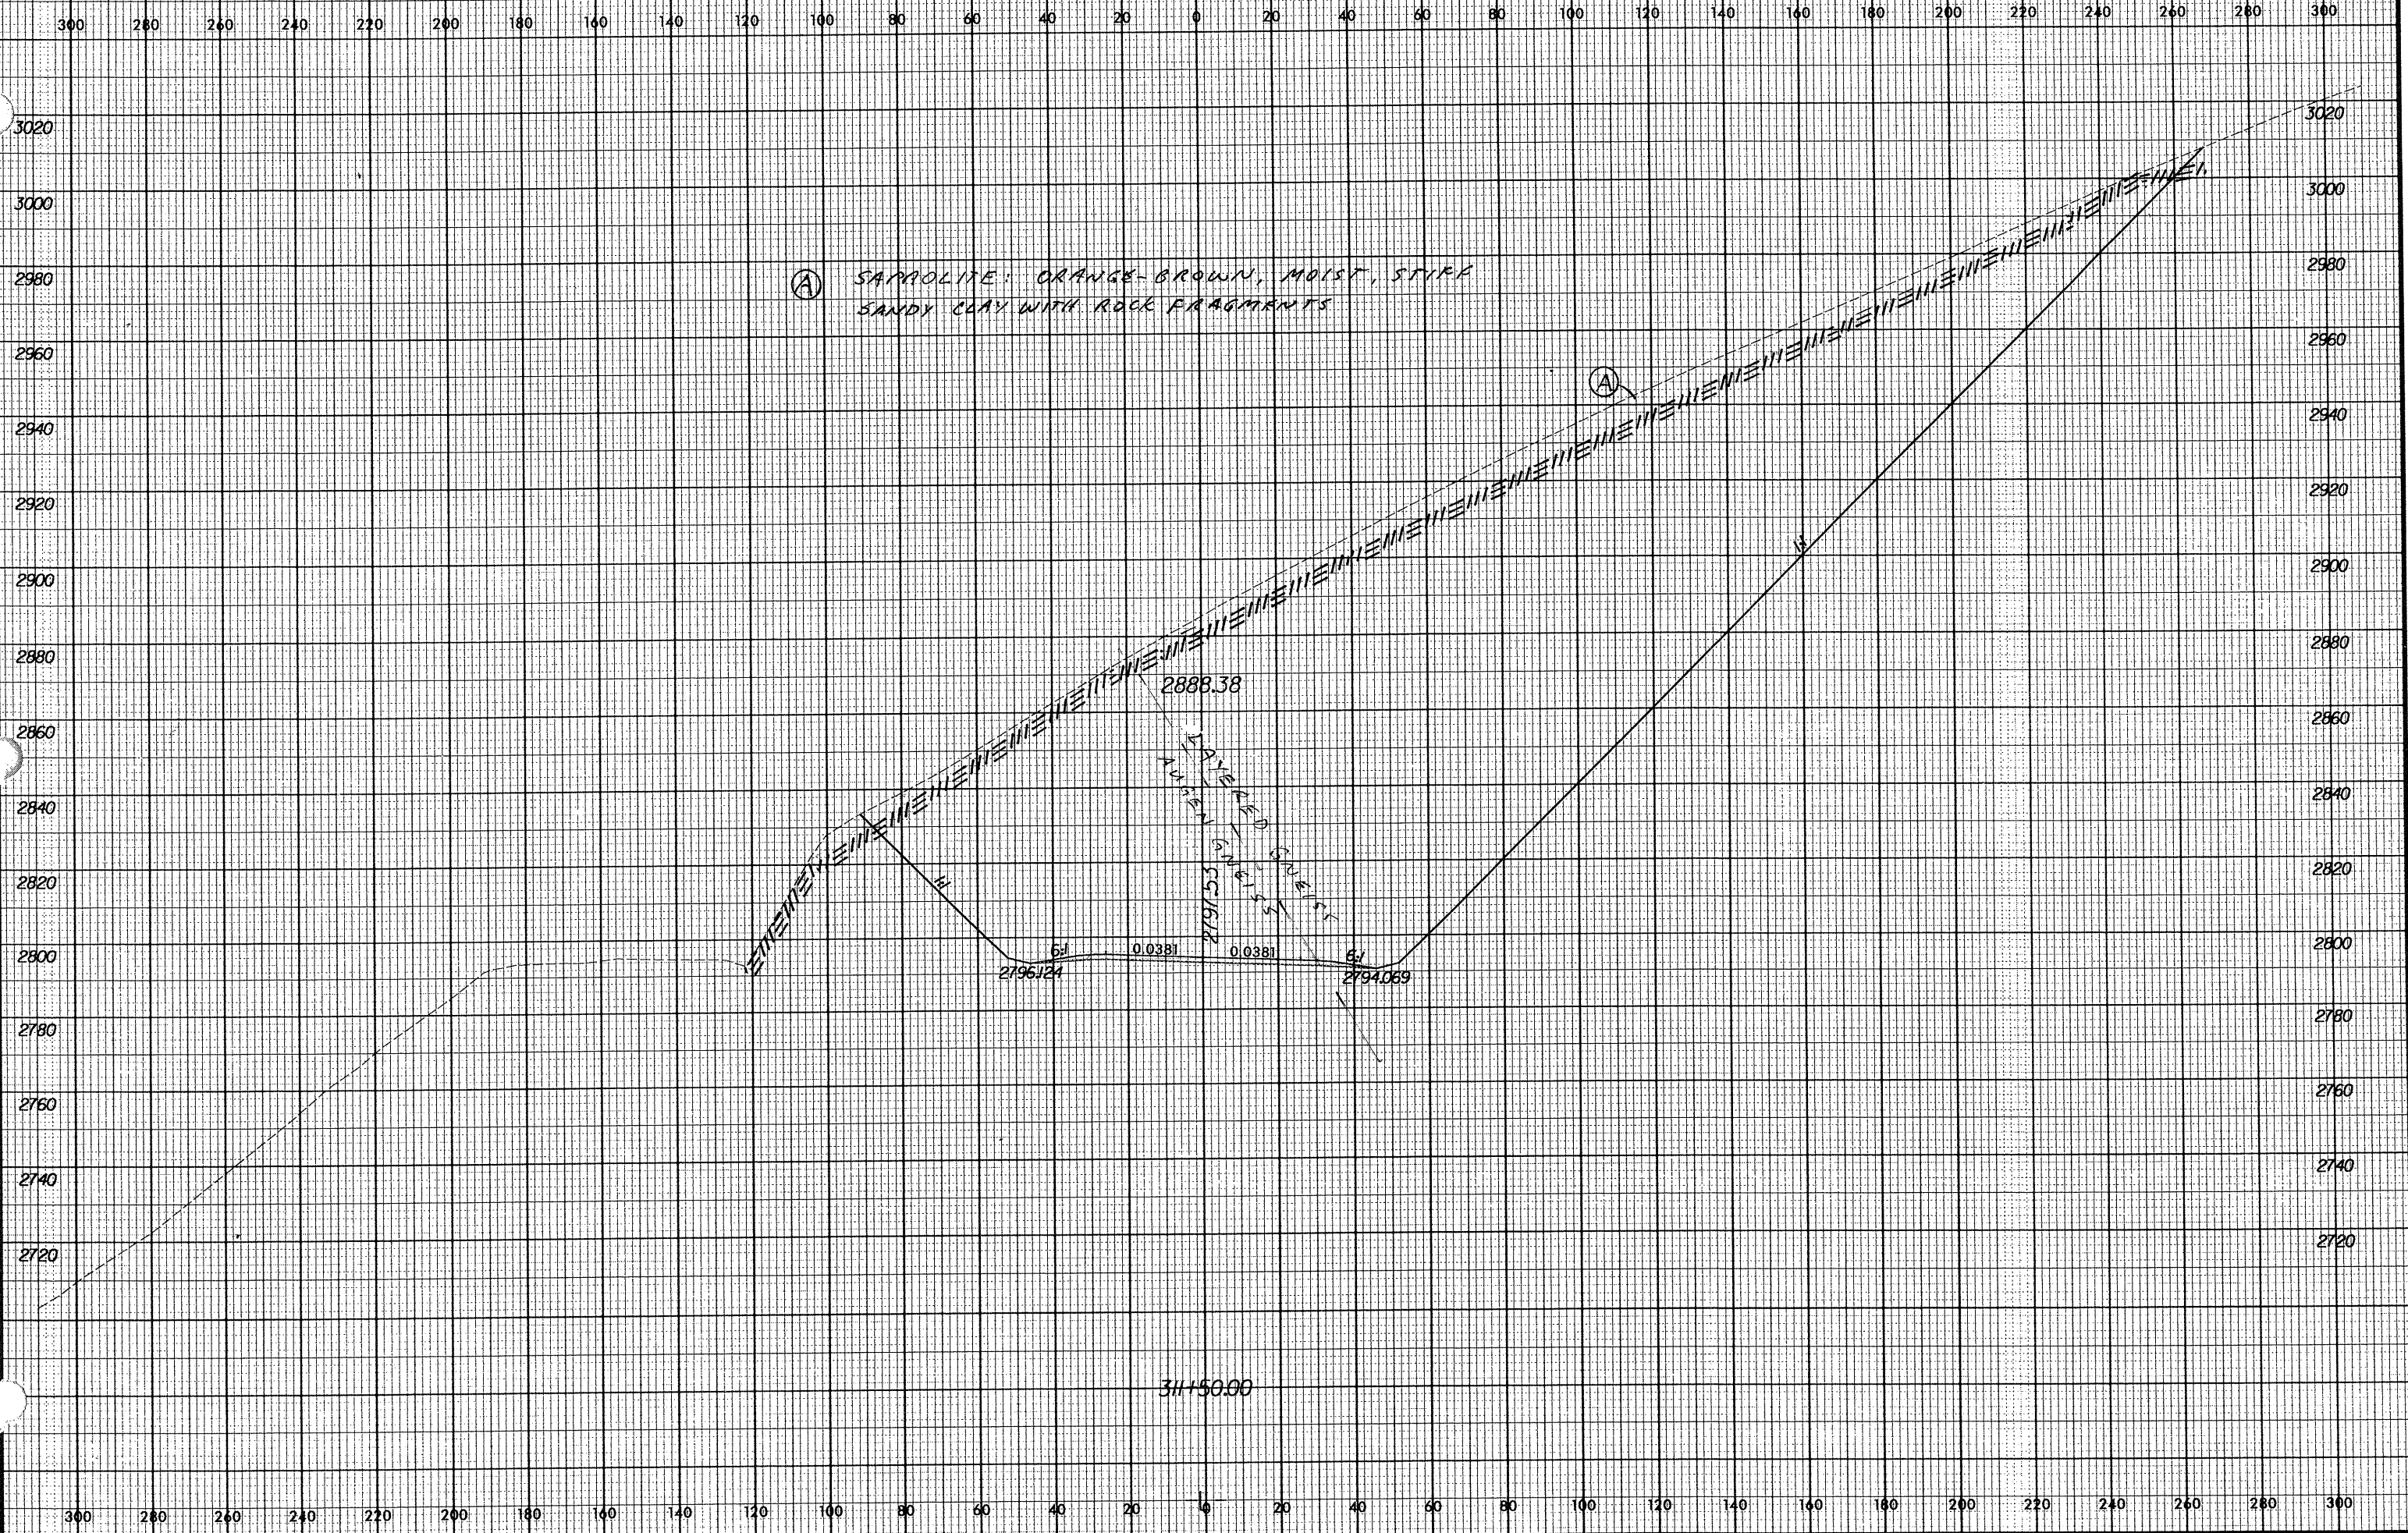

01/08/2002 01:05:55 PM R:\2237B\11