


Rev 3/6/01

300 280 260 240 220 200 180 160 140 120 100 80 60 40 20 0 20 40 60 80 100 120 140 160 180 200 220 240 260 280 300

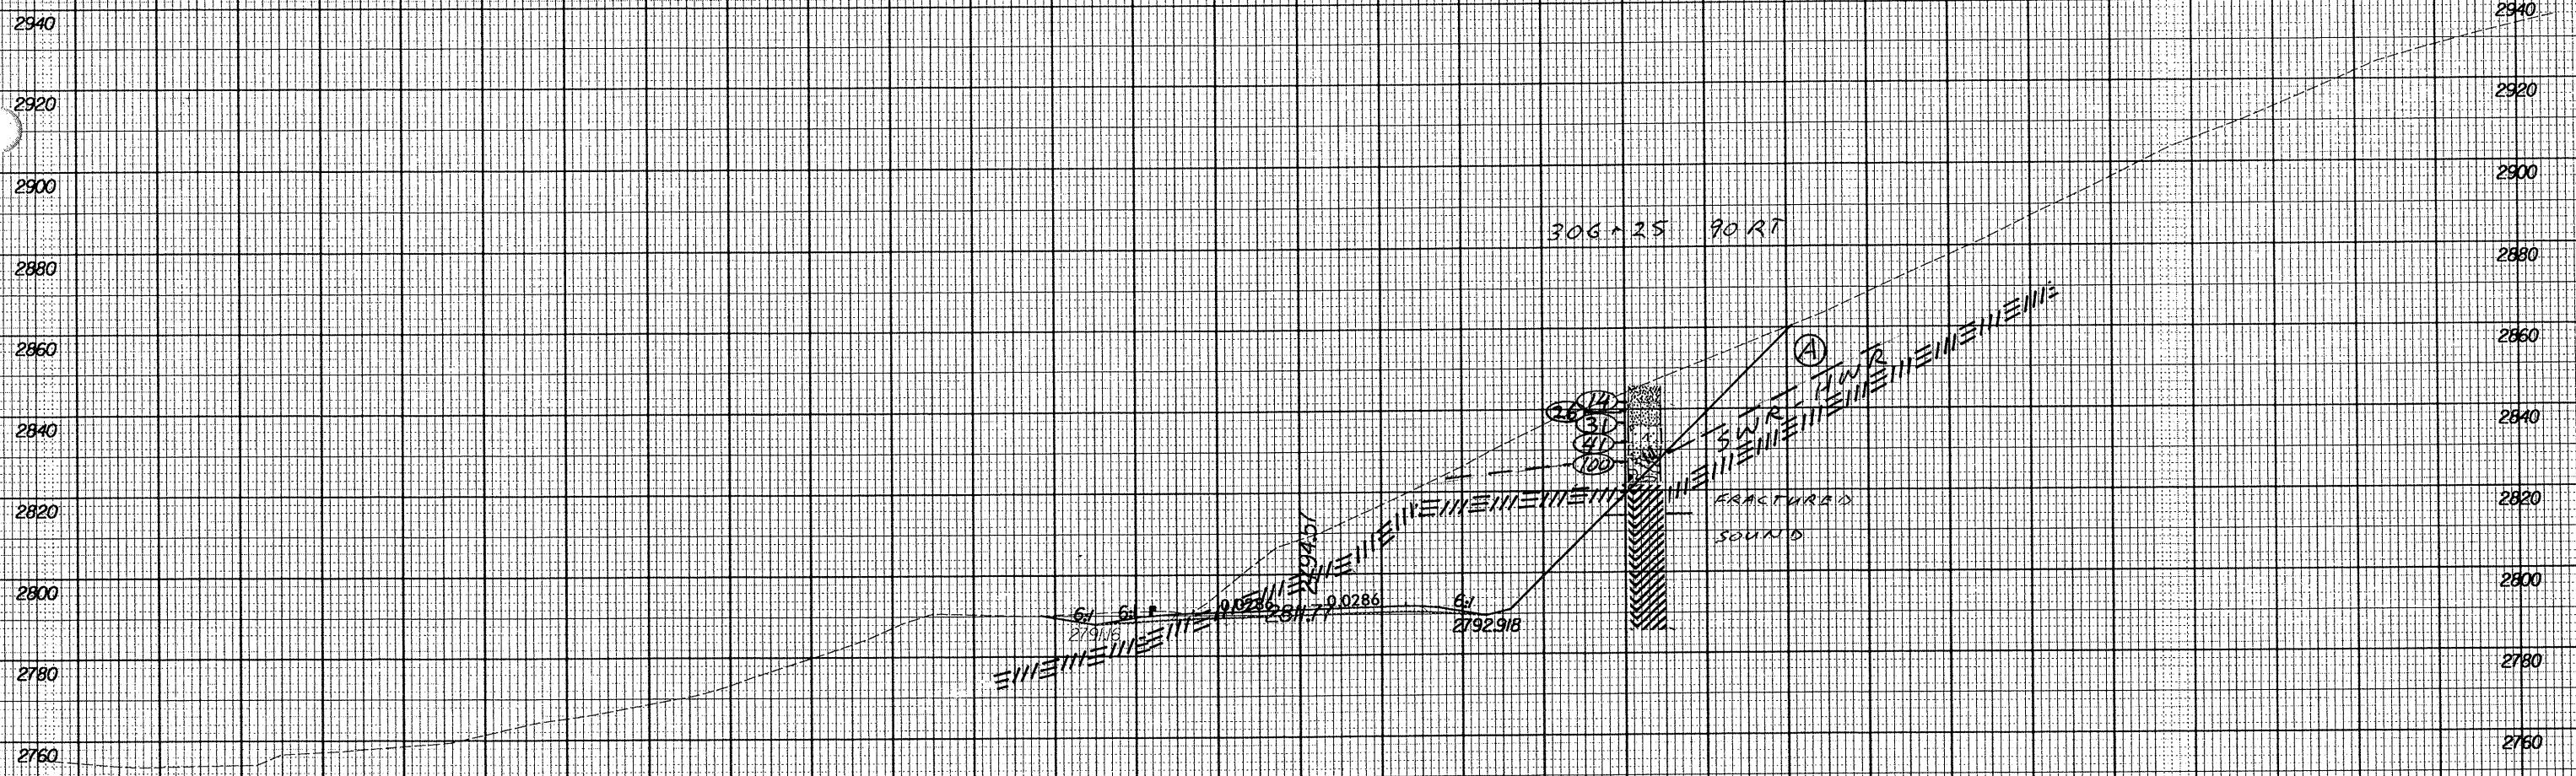

Ⓐ SAPROLITE: ORANGE-BROWN TO GREEN, MOIST, STIFF TO HARD, MICACEOUS SANDY SILT

306+25 90 RT

FRACTURED SOUND

306+50.00

300 280 260 240 220 200 180 160 140 120 100 80 60 40 20 0 20 40 60 80 100 120 140 160 180 200 220 240 260 280 300