


Rev 3/6/01

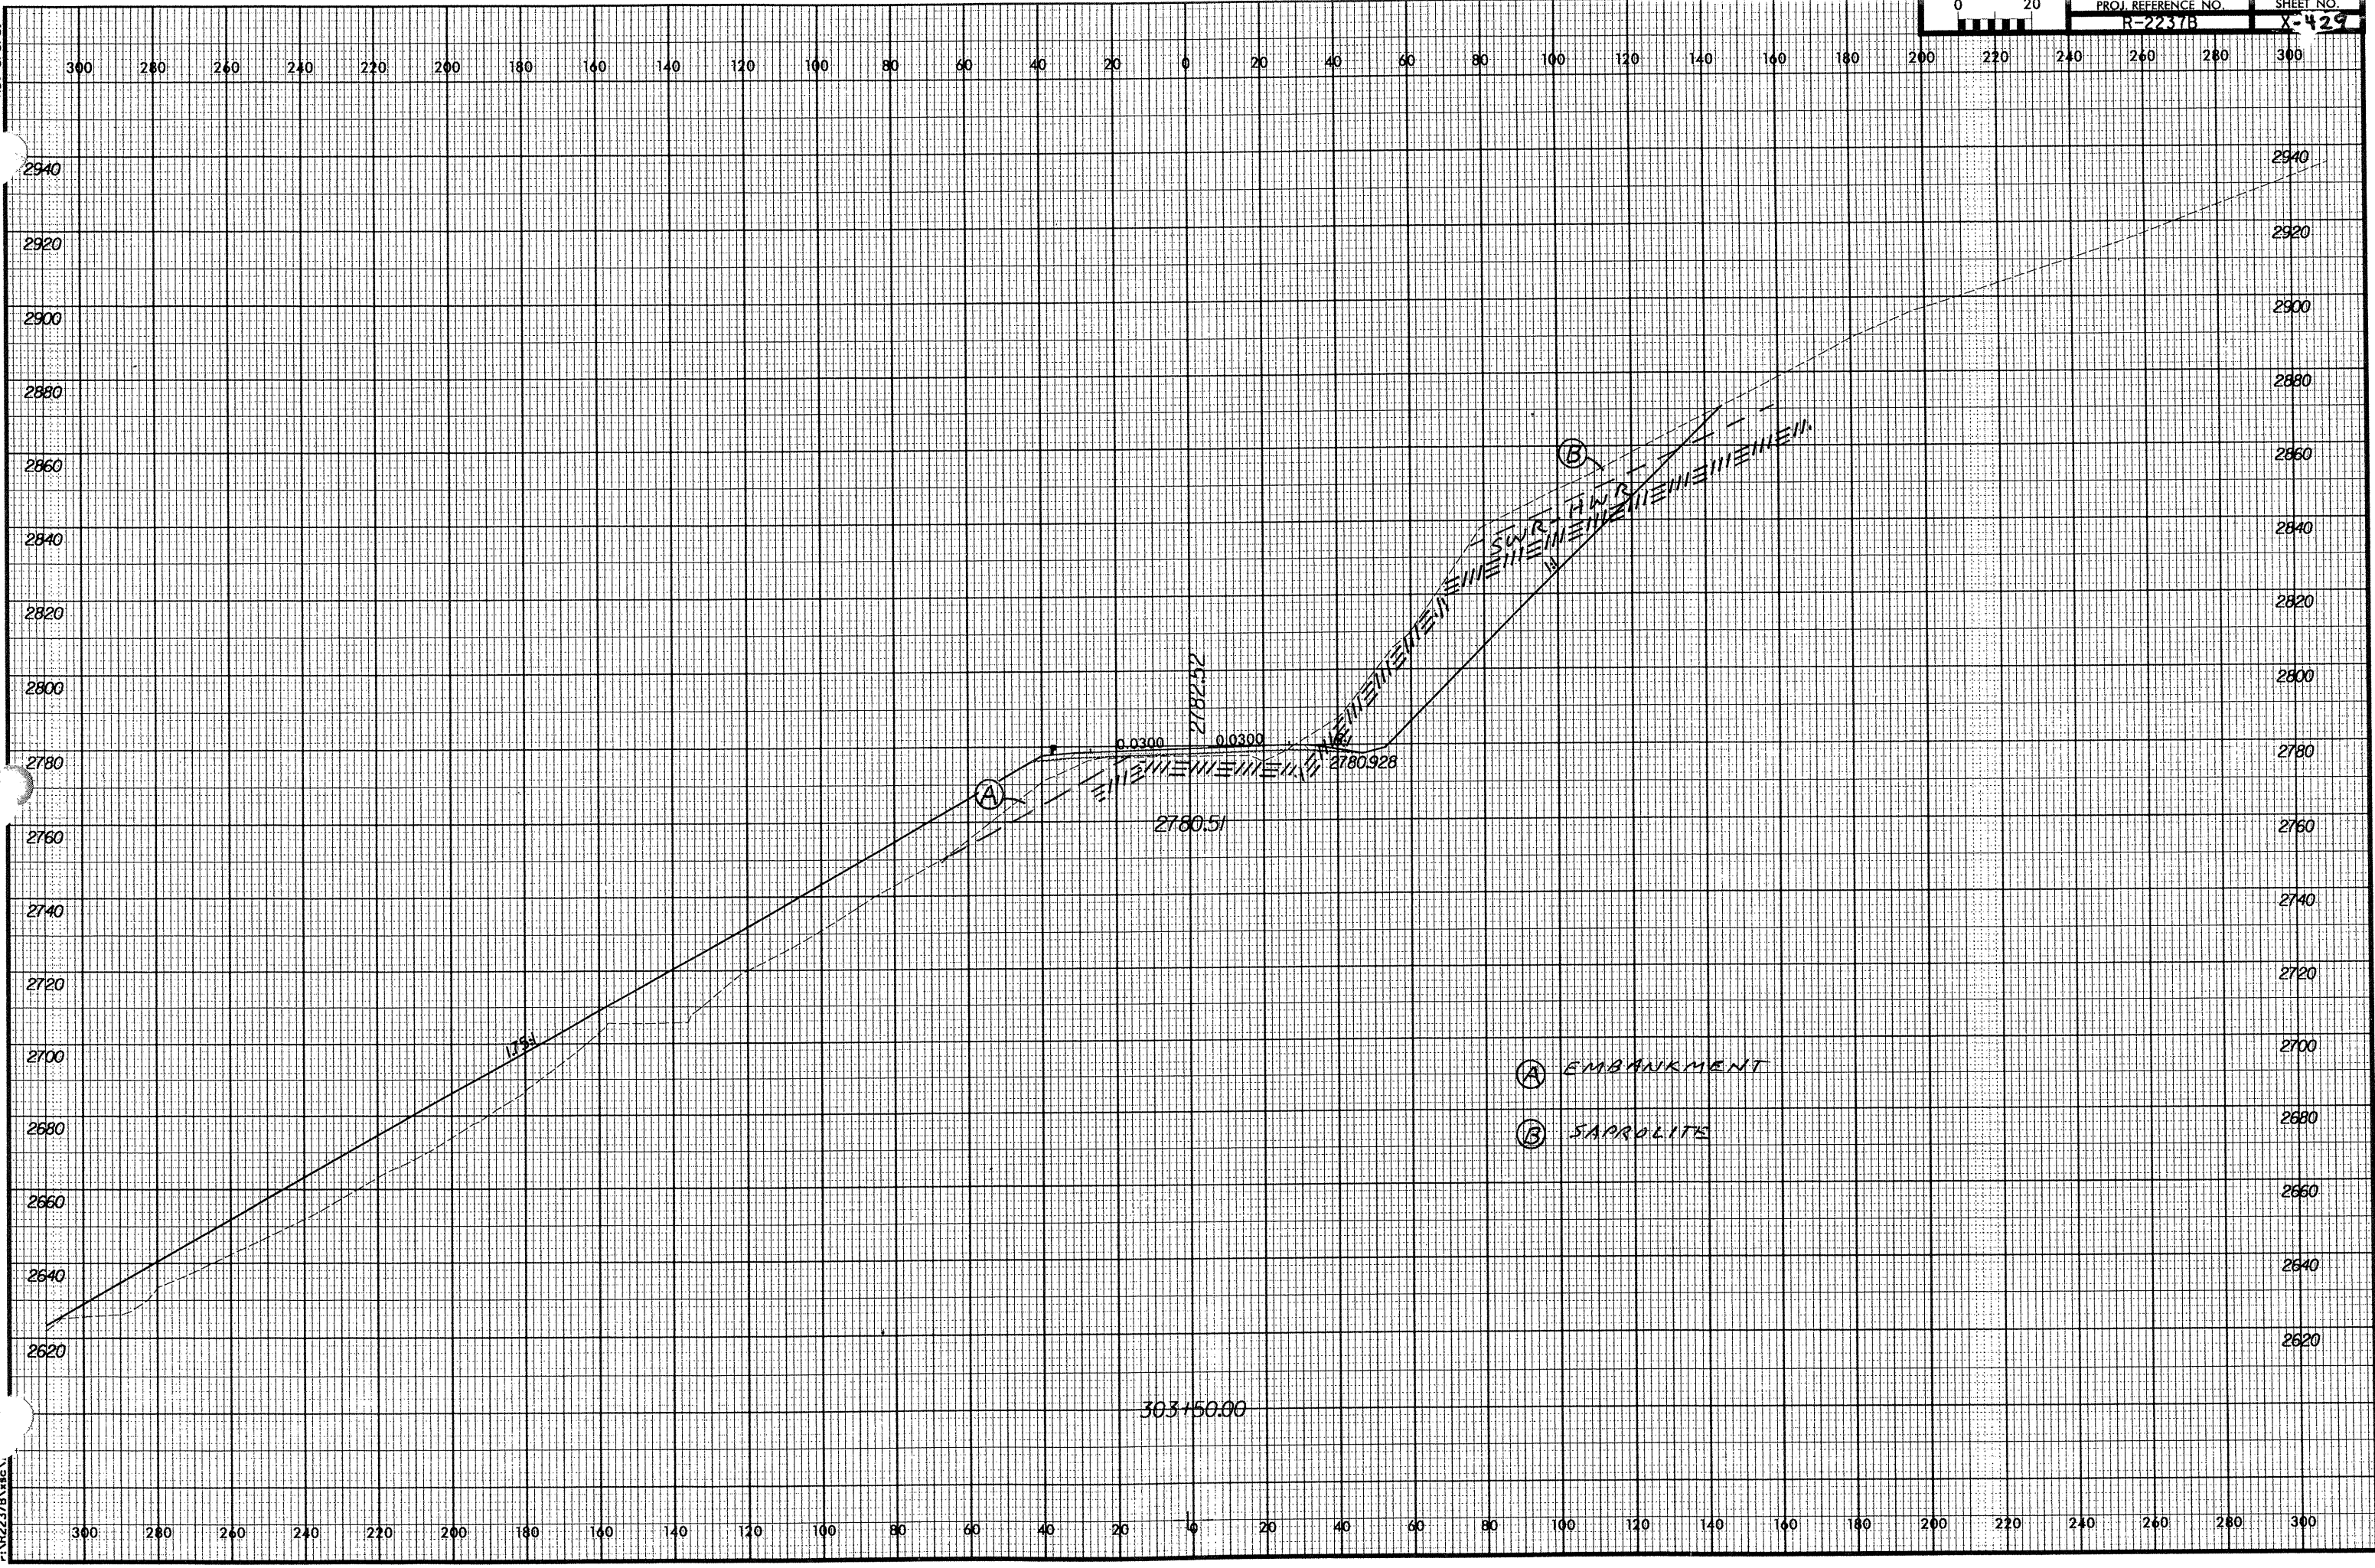

01/08/2002
01/08/2002
01/08/2002