


Rev 3/16/01

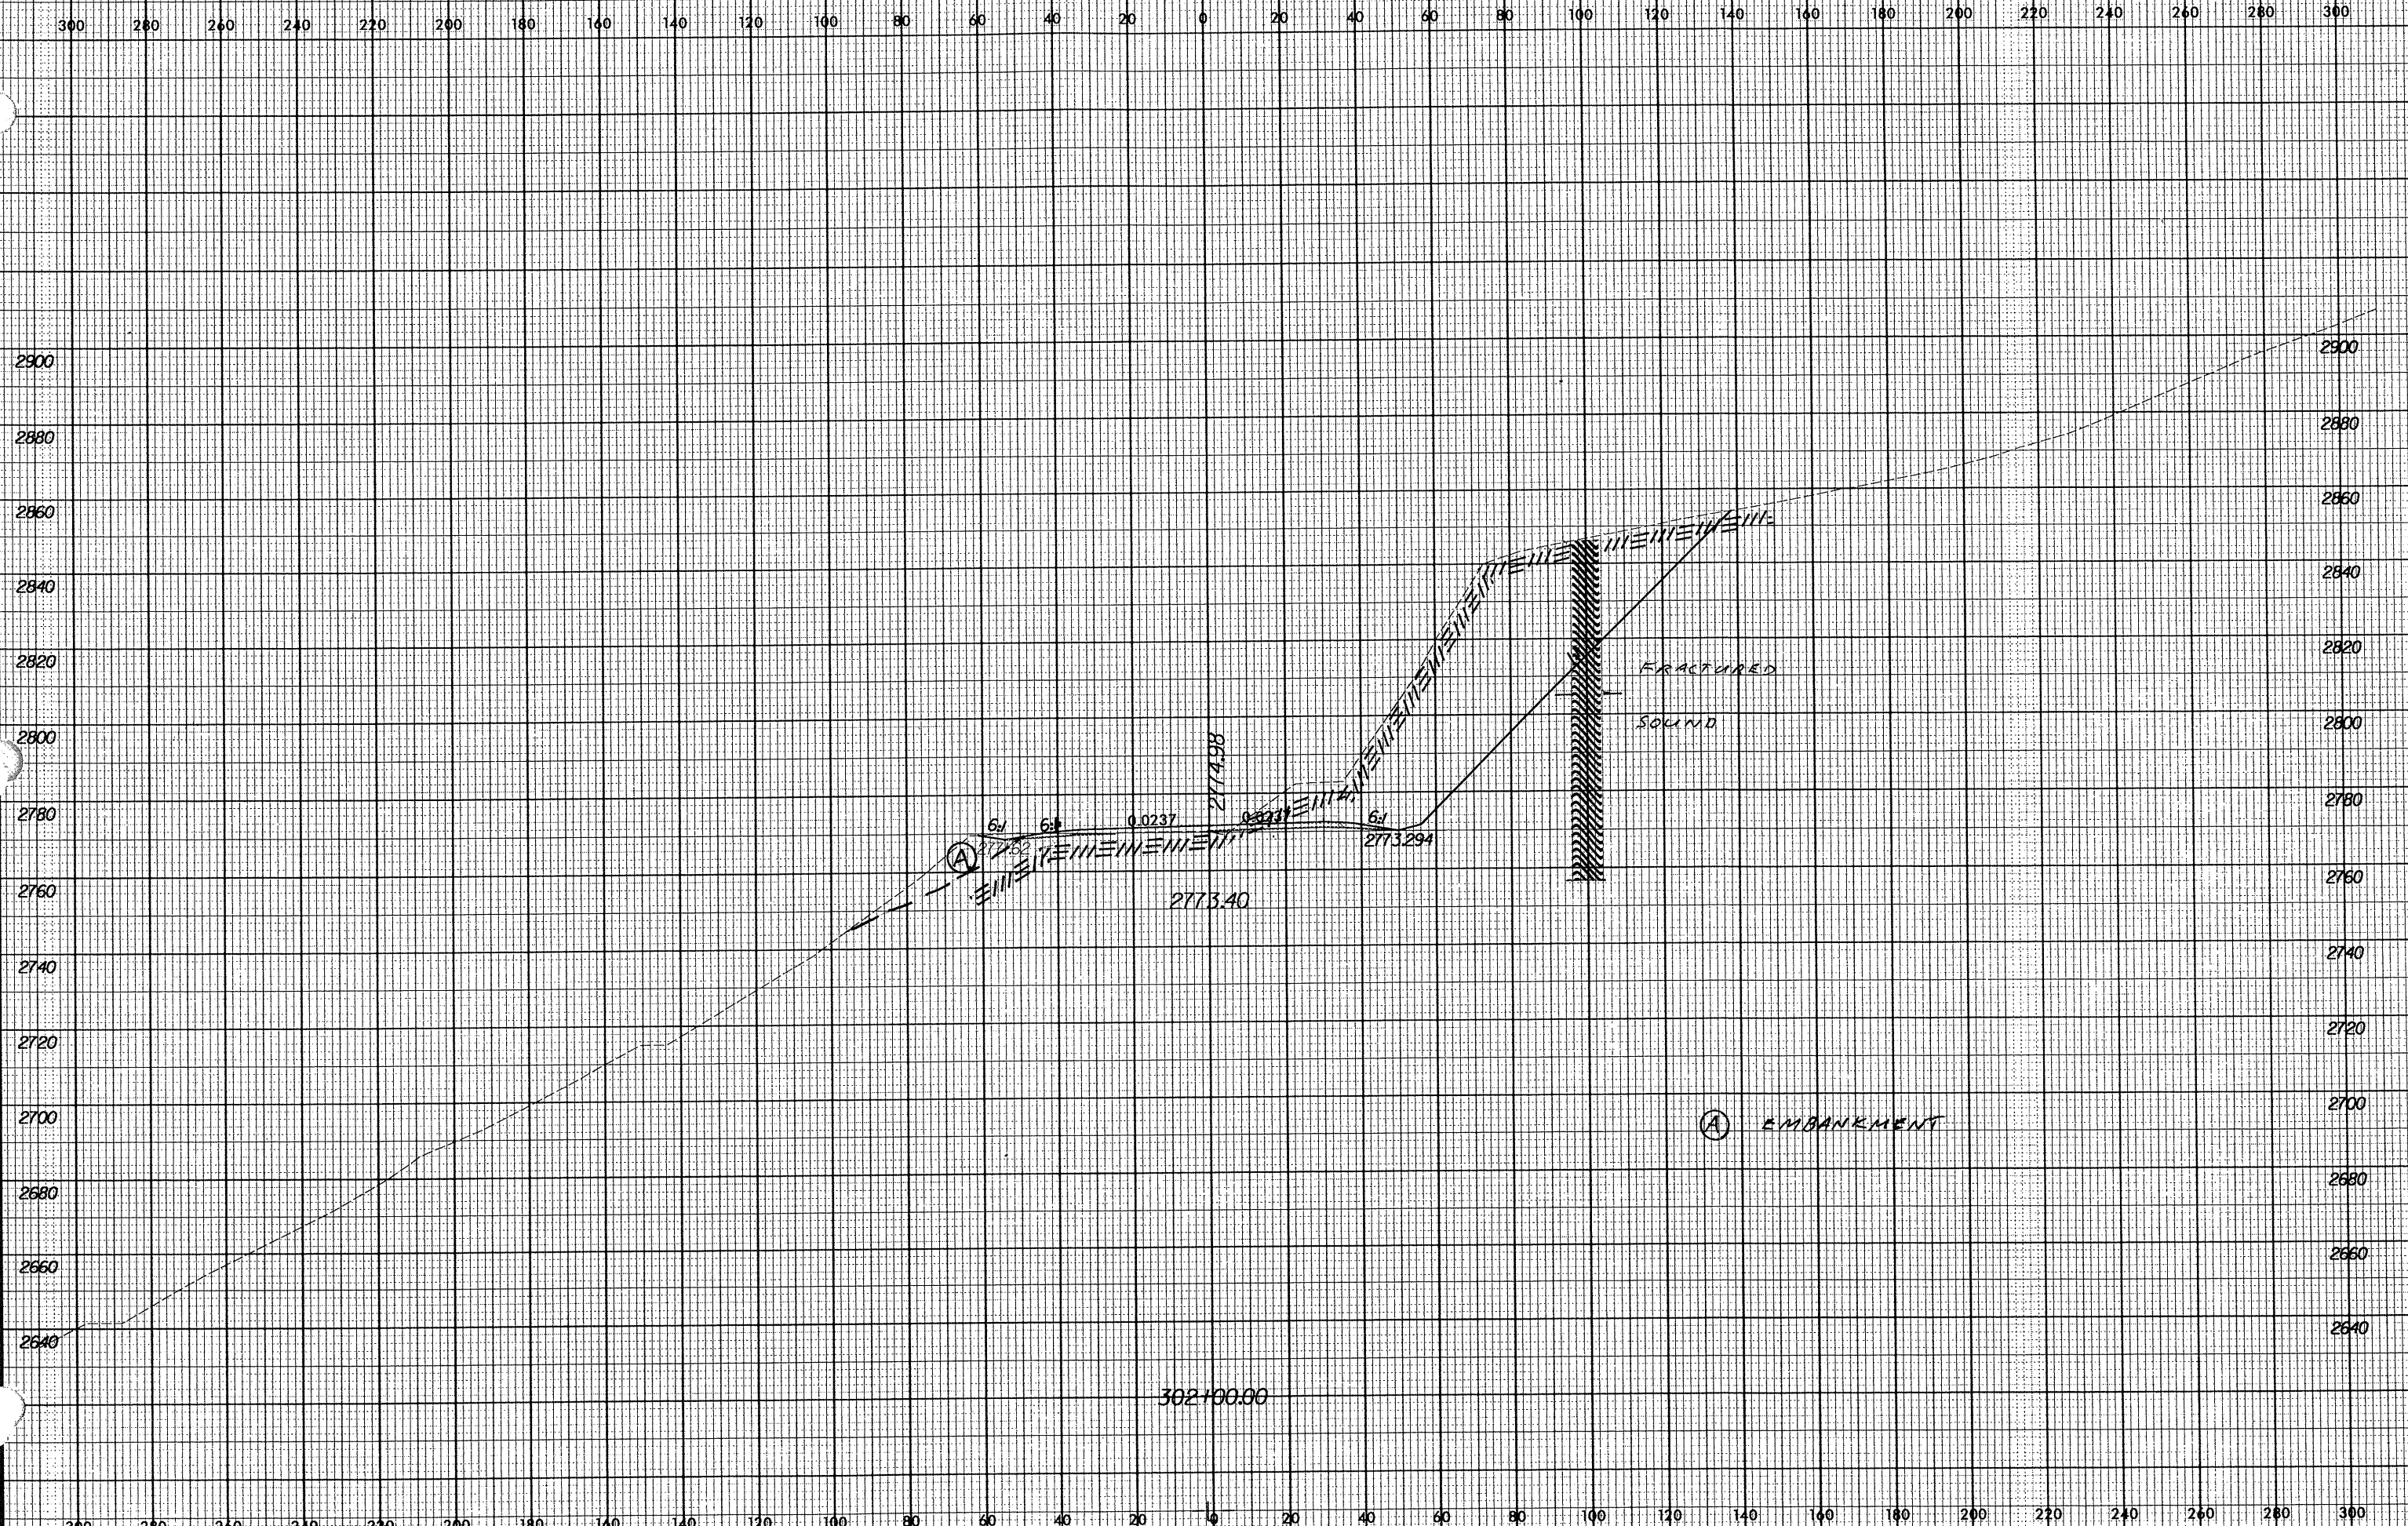

9/08/2002 8:05:28 PM R-2237B.dwg