


Rev 3/6/01

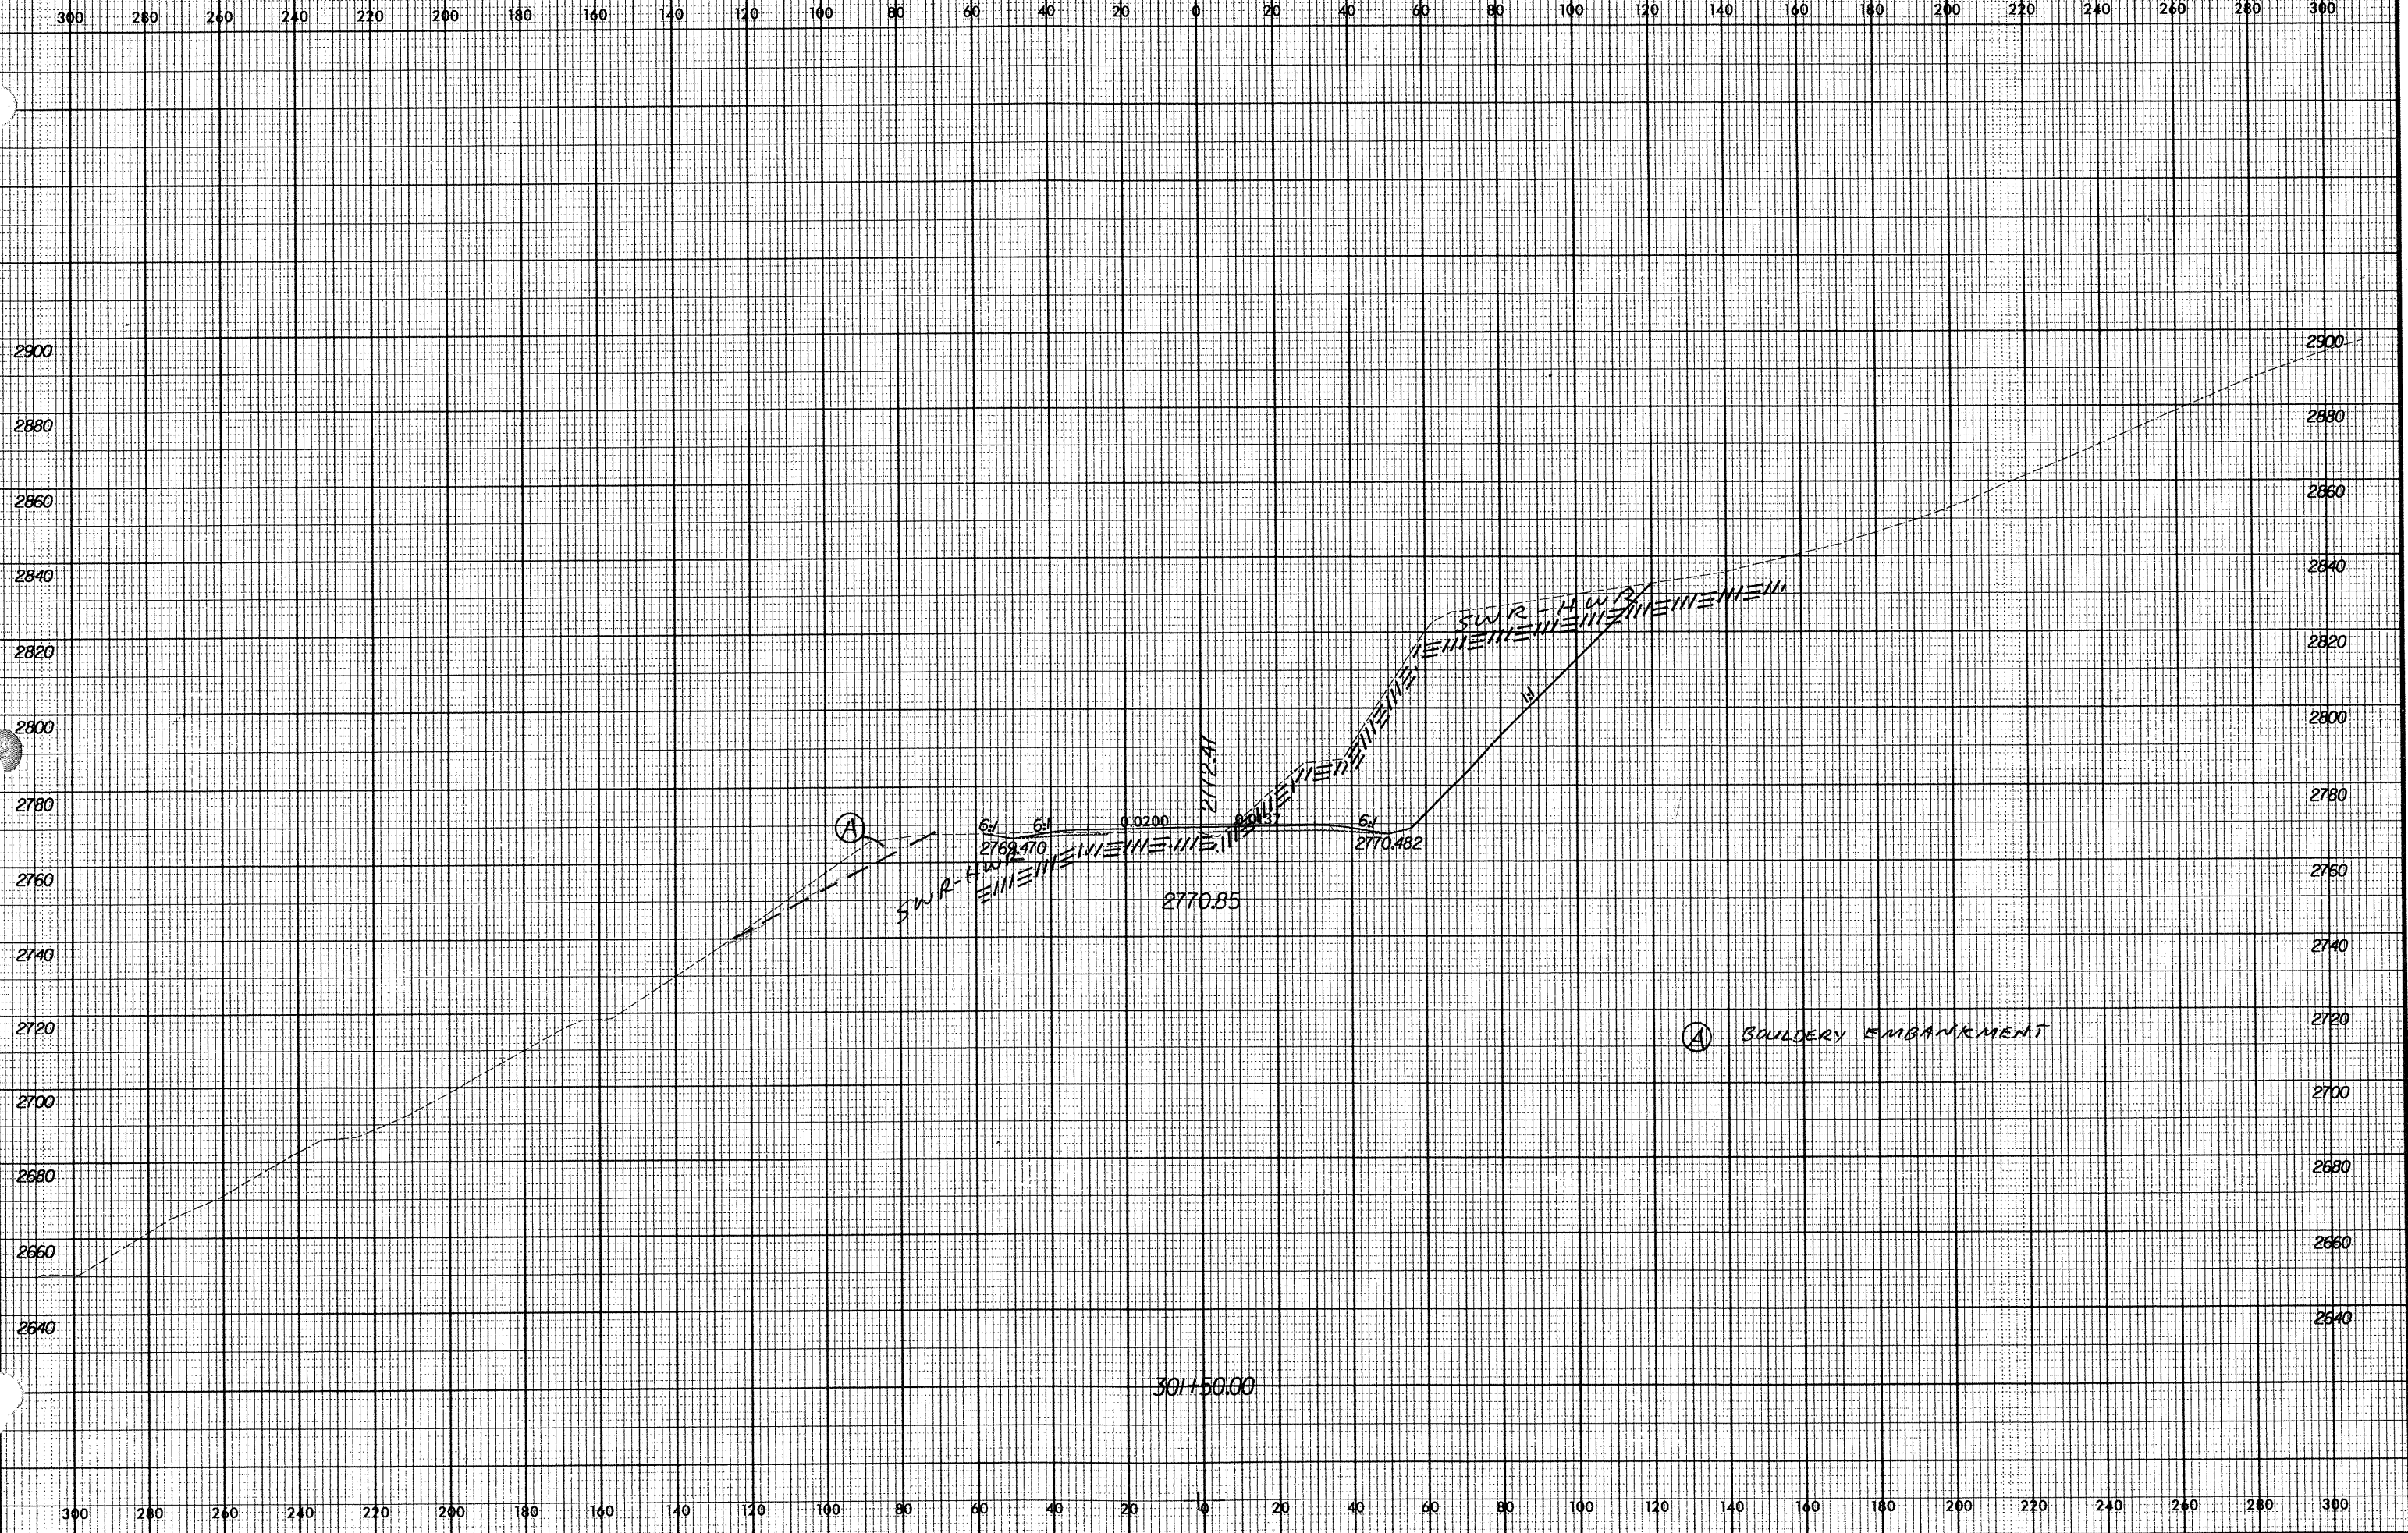

01/08/2002 01:02:25 PM R-2237B.dwg