


Rev. 3/16/01

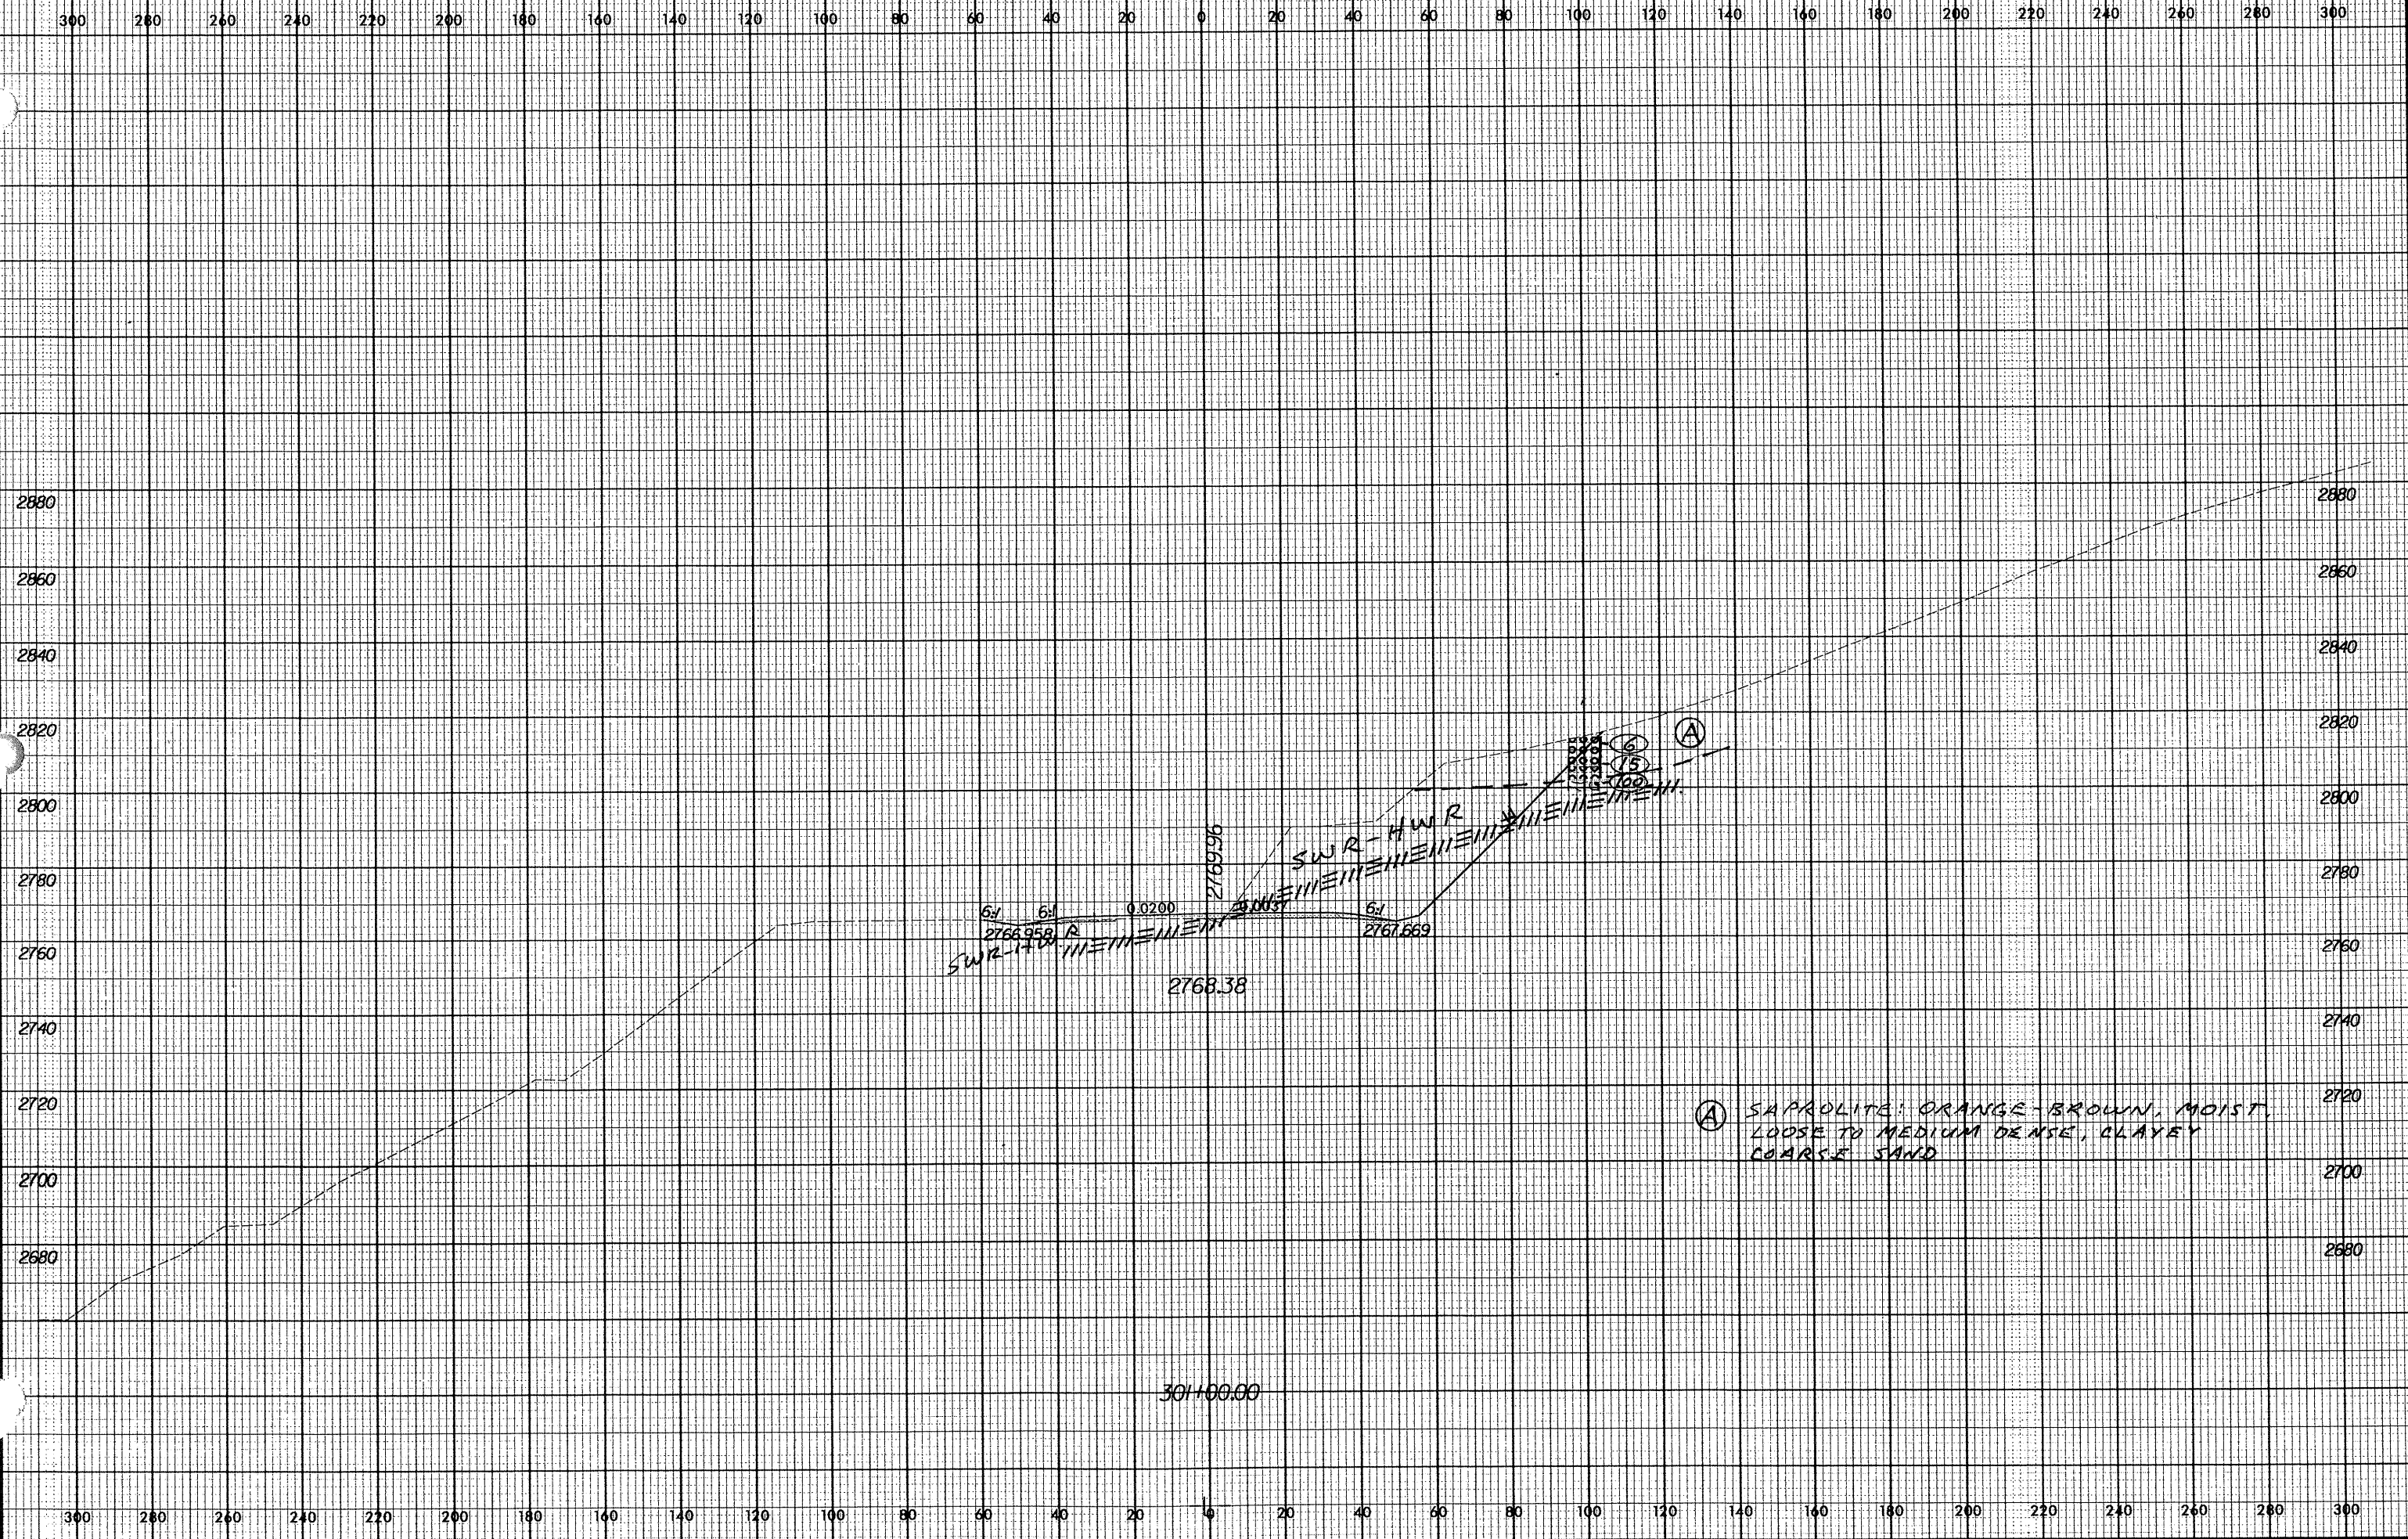

Ⓐ SAPROLITE: ORANGE-BROWN, MOIST,  
LOOSE TO MEDIUM DENSE, CLAYEY  
COARSE SAND

01/08/2002 8:18:24 PM R-2237B.dwg