


REFERENCE: FOR PLAN VIEW SEE PLAN SHEET 2-H

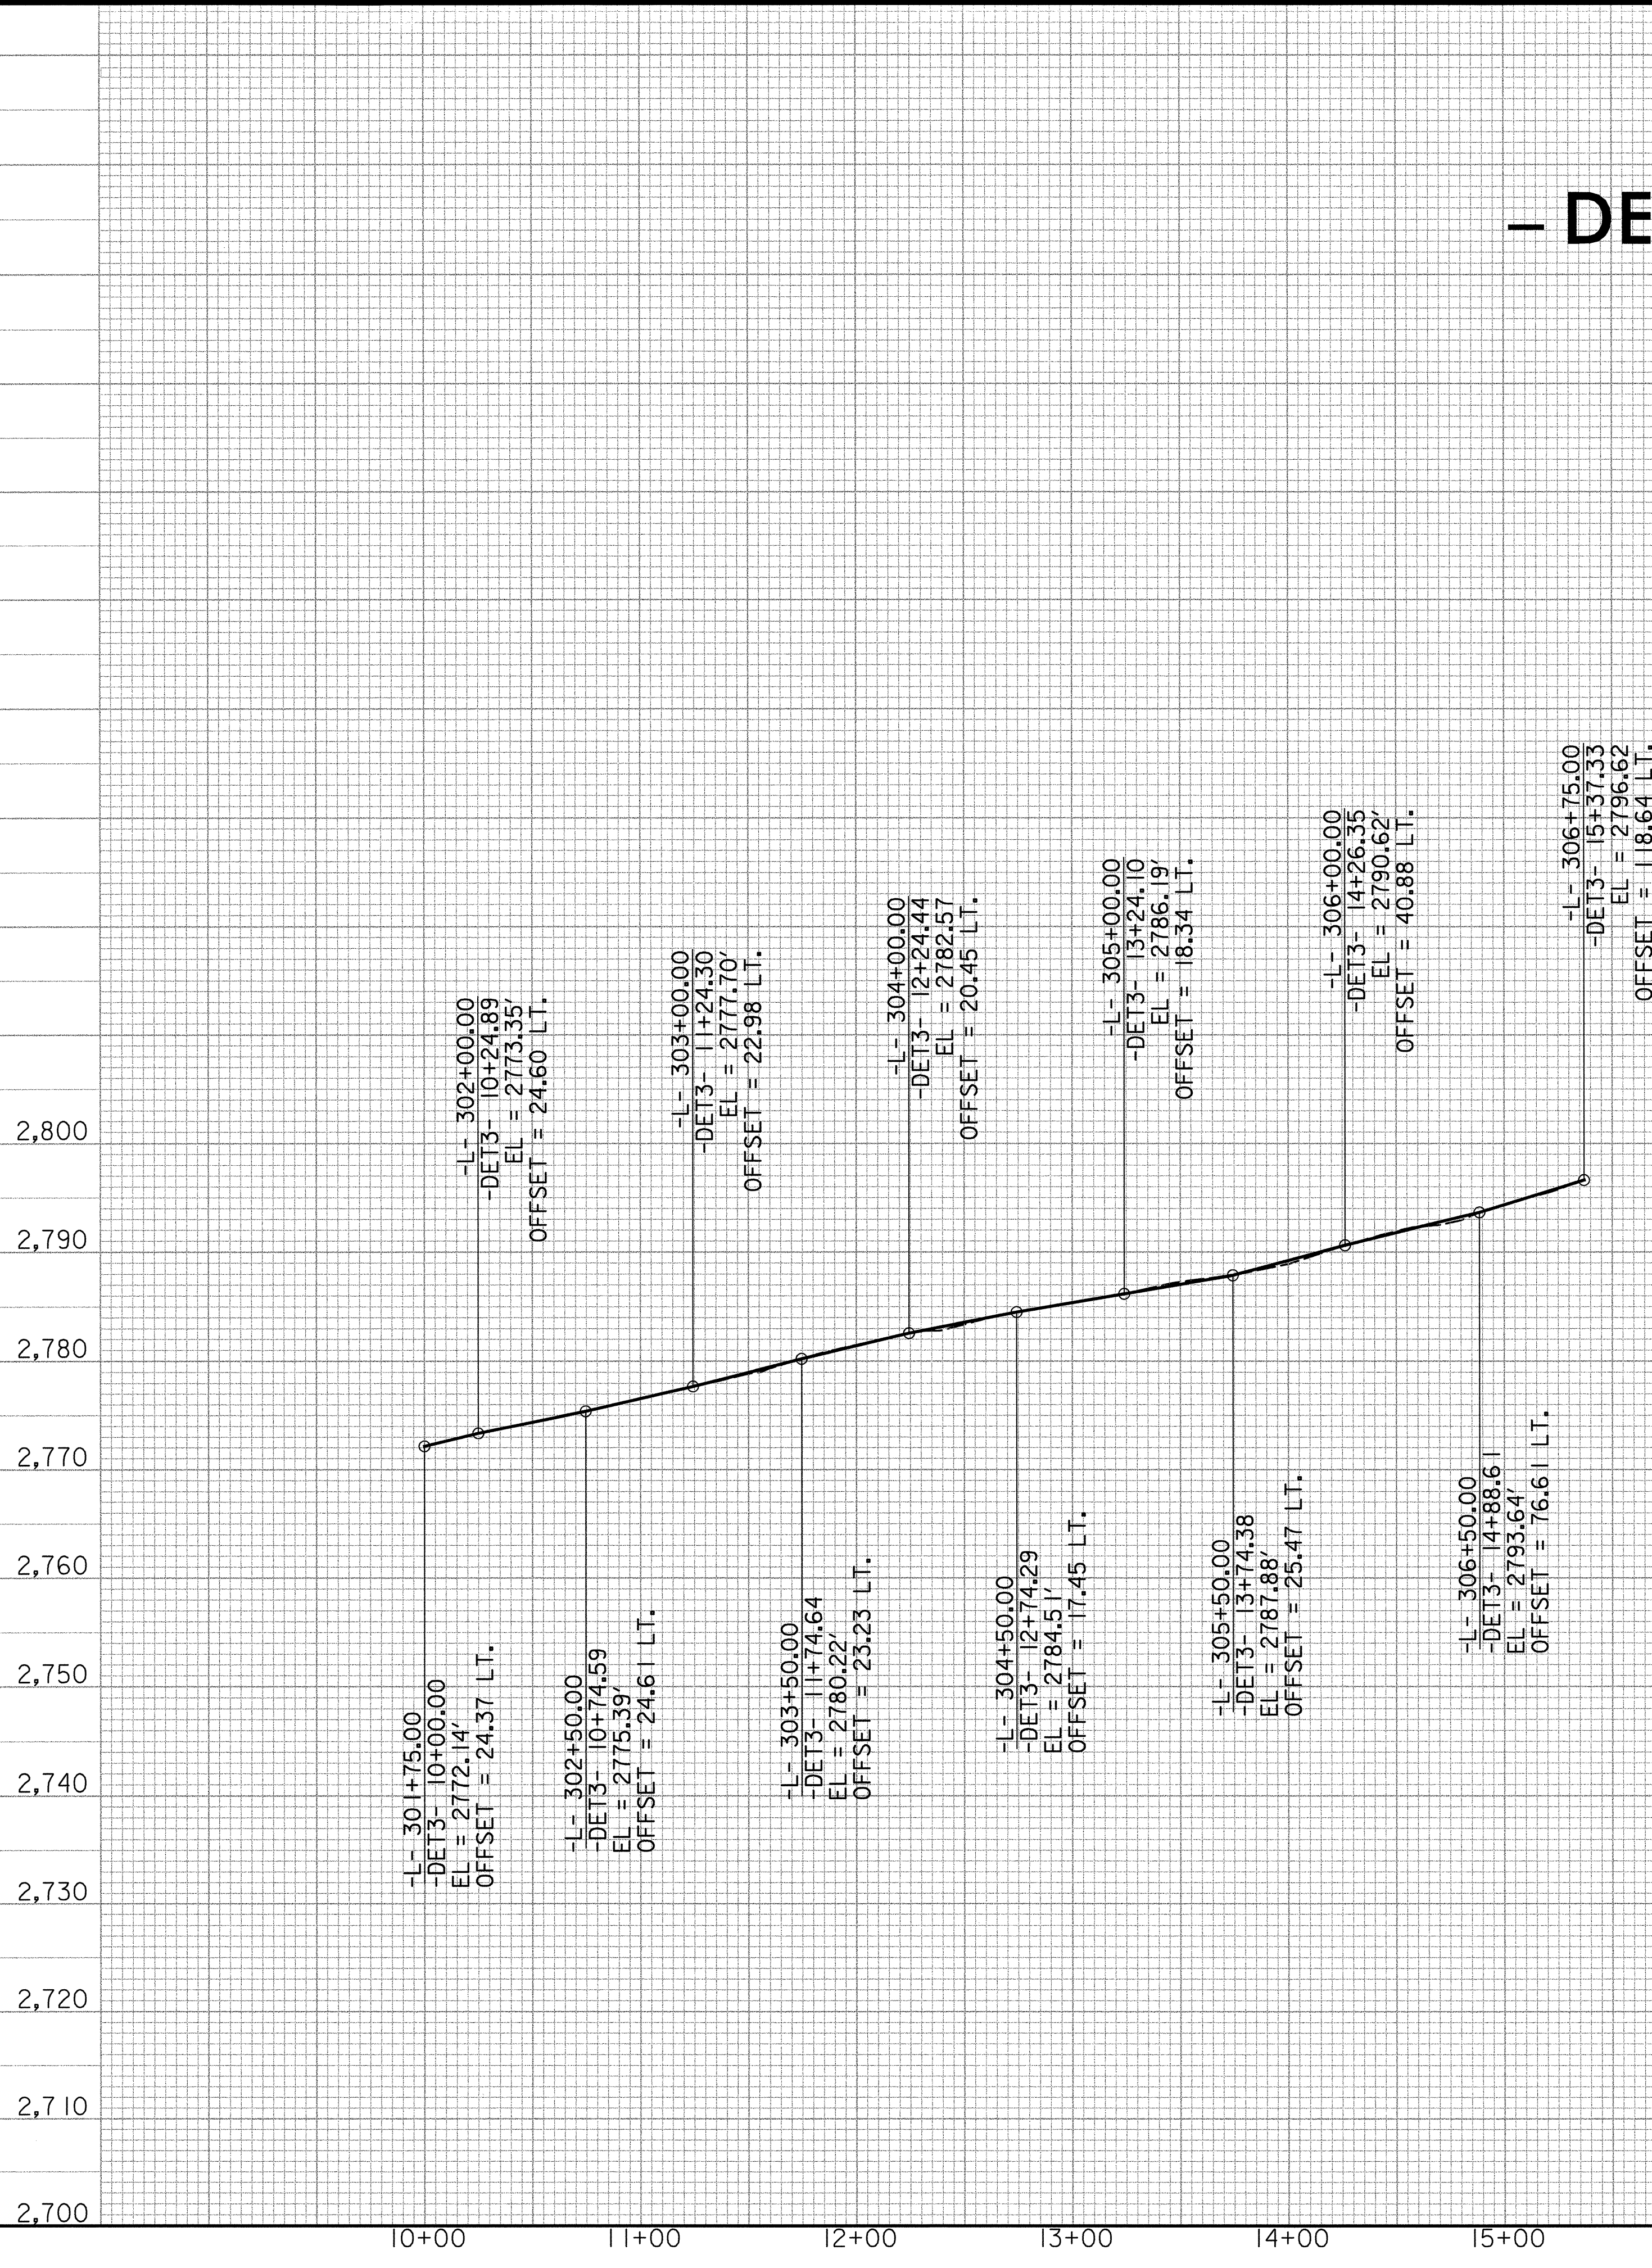

- DET 3 -



5/14/99
11/2/2004
11:19:05 AM
R:\B237B\Drawings\B237B.PE1