


REFERENCE: FOR PLAN VIEW SEE
PLAN SHEET 2-G

- DET 2 -

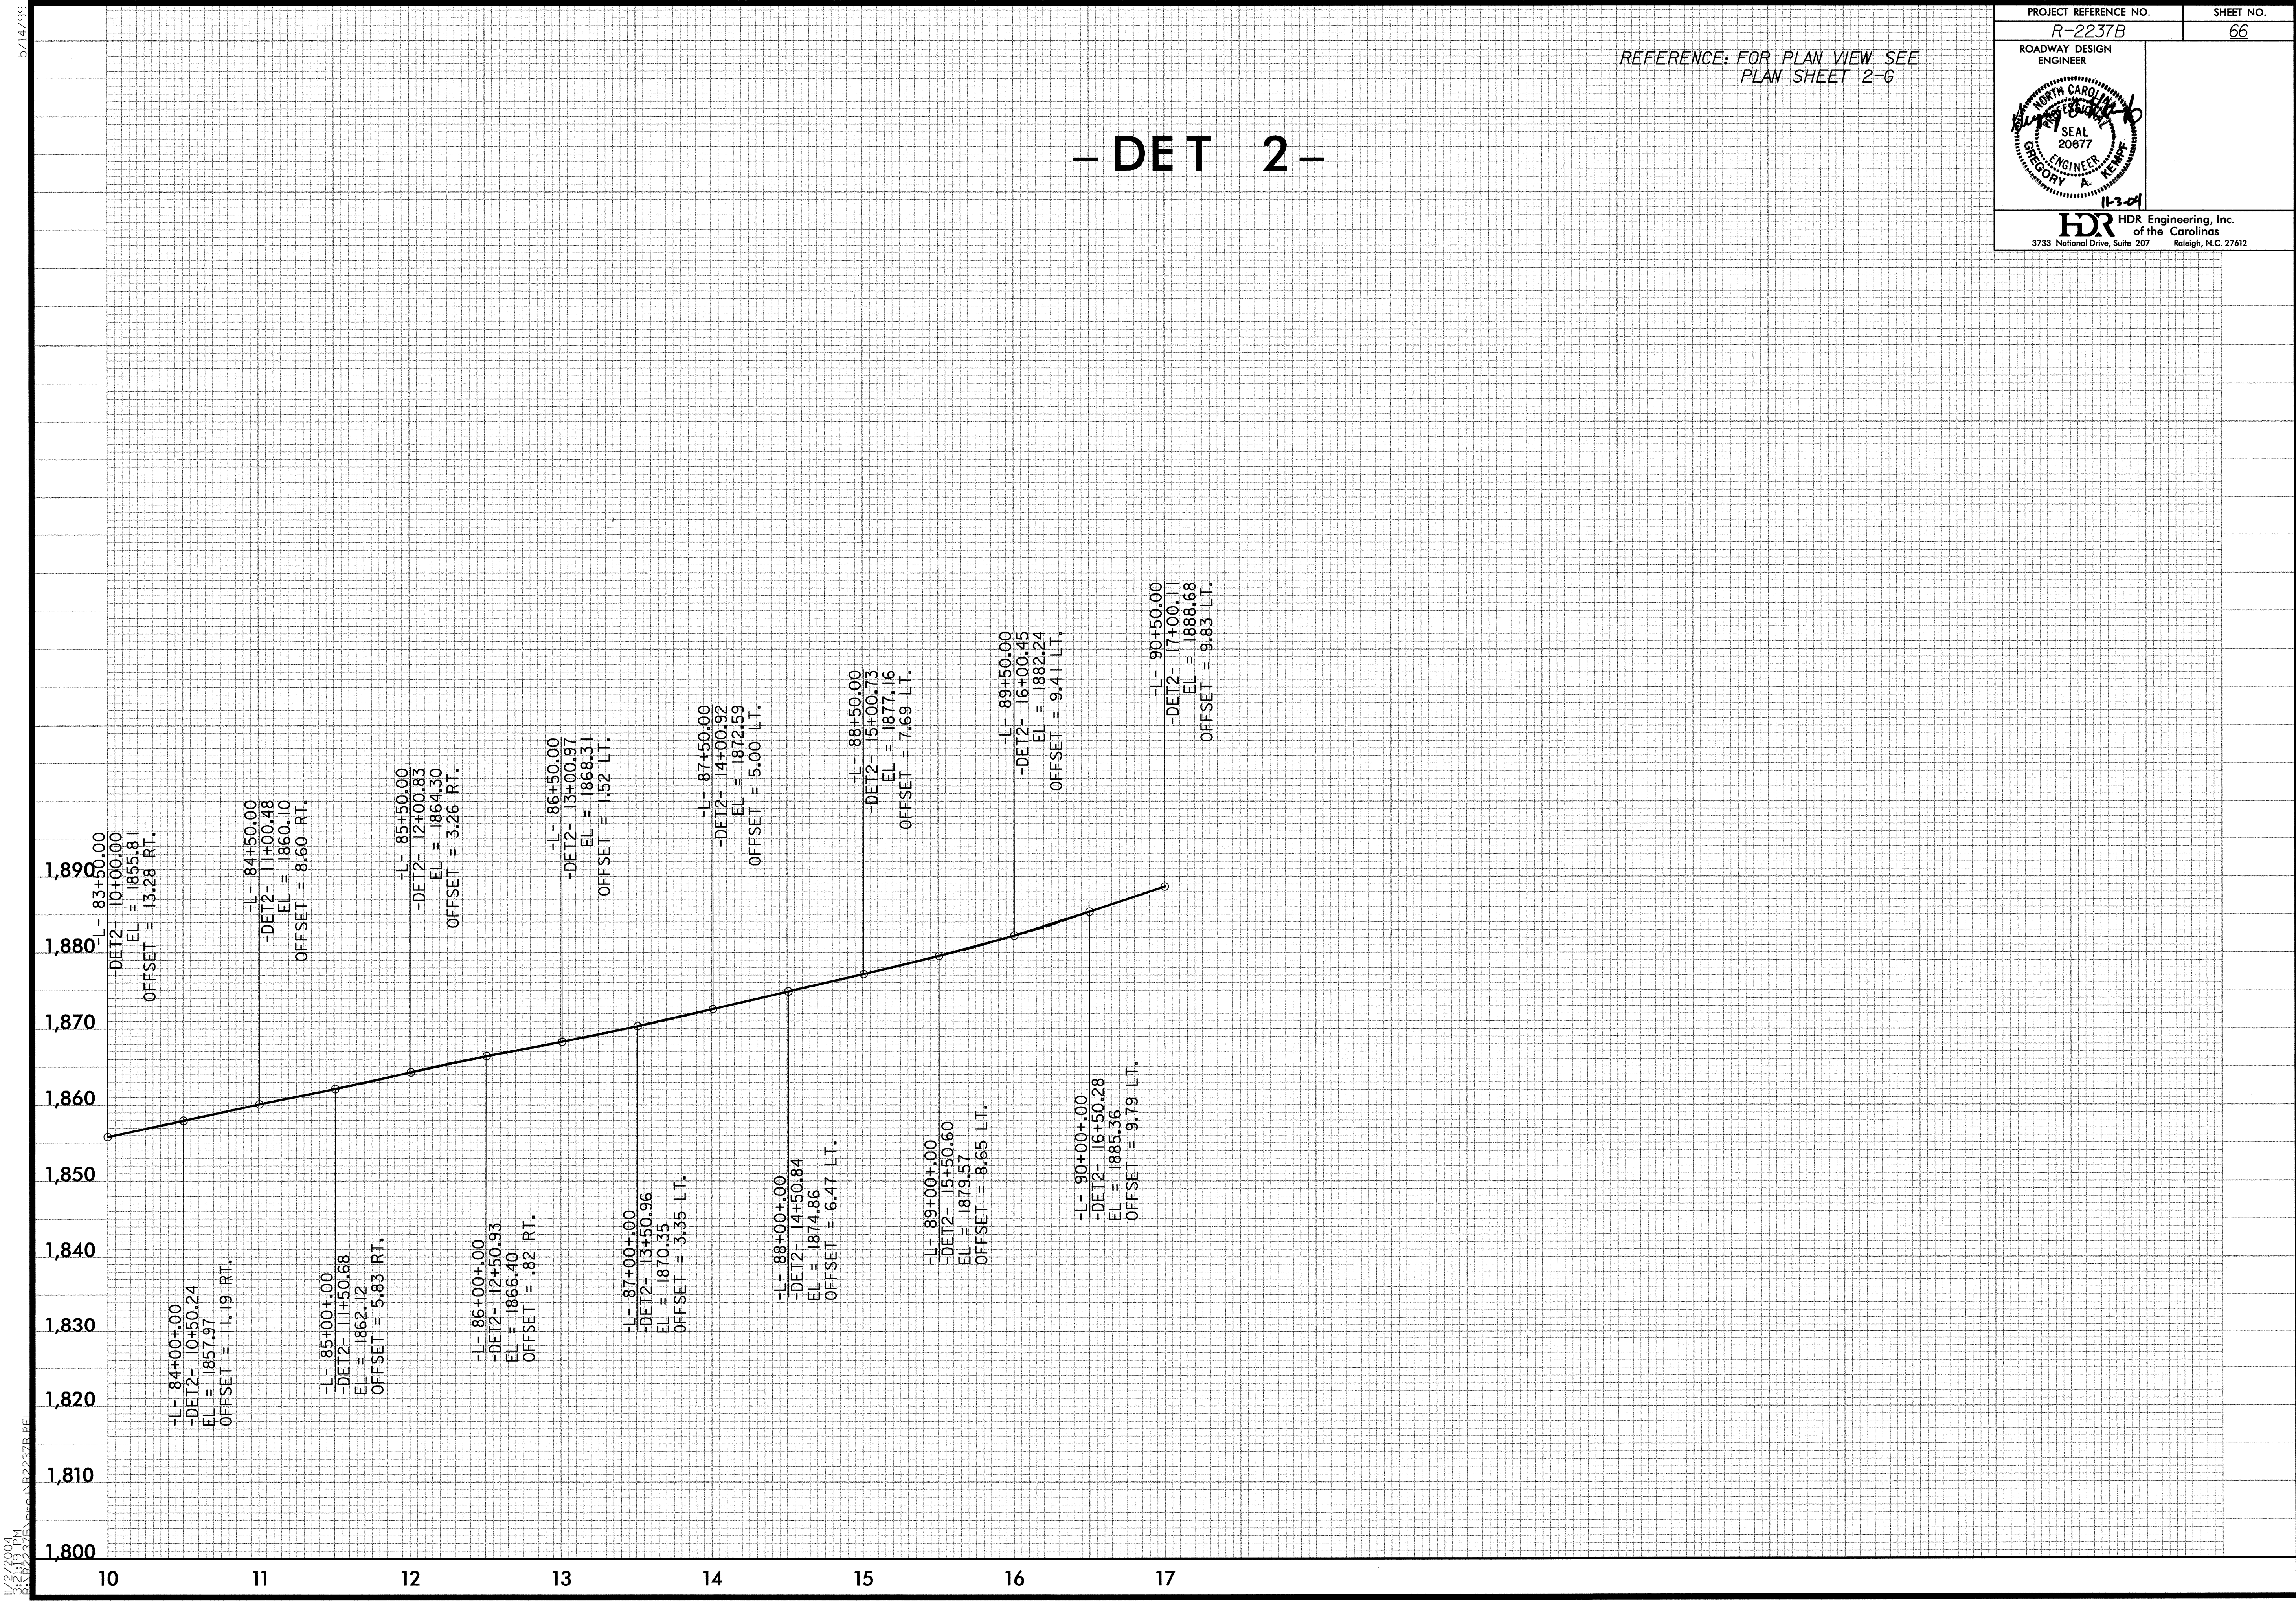

5/14/99
 11/2/2004
 3:21:19 PM
 R-2237B.dwg
 N:\B2237B