


HDR Engineering, Inc.  
of the Carolinas  
3733 National Drive, Suite 207  
Raleigh, N.C. 27612

TRAN SITE CONSULTING  
ENGINEERS, INCORPORATED  
1300 Redwood Drive, Suite G-10  
Raleigh, N.C. 27609

NOTE:  
DESIGN EXCEPTION REQUIRED FOR MAX.GRADE  
STA.-L- 168+10 TO STA.-L- 208+20  
DESIGN EXCEPTION REQUIRED FOR DESIGN  
SPEED DUE TO K VALUE AT STA.-L- 168+10  
REFERENCE: FOR PLAN VIEW SEE  
PLAN SHEET 16

- L -

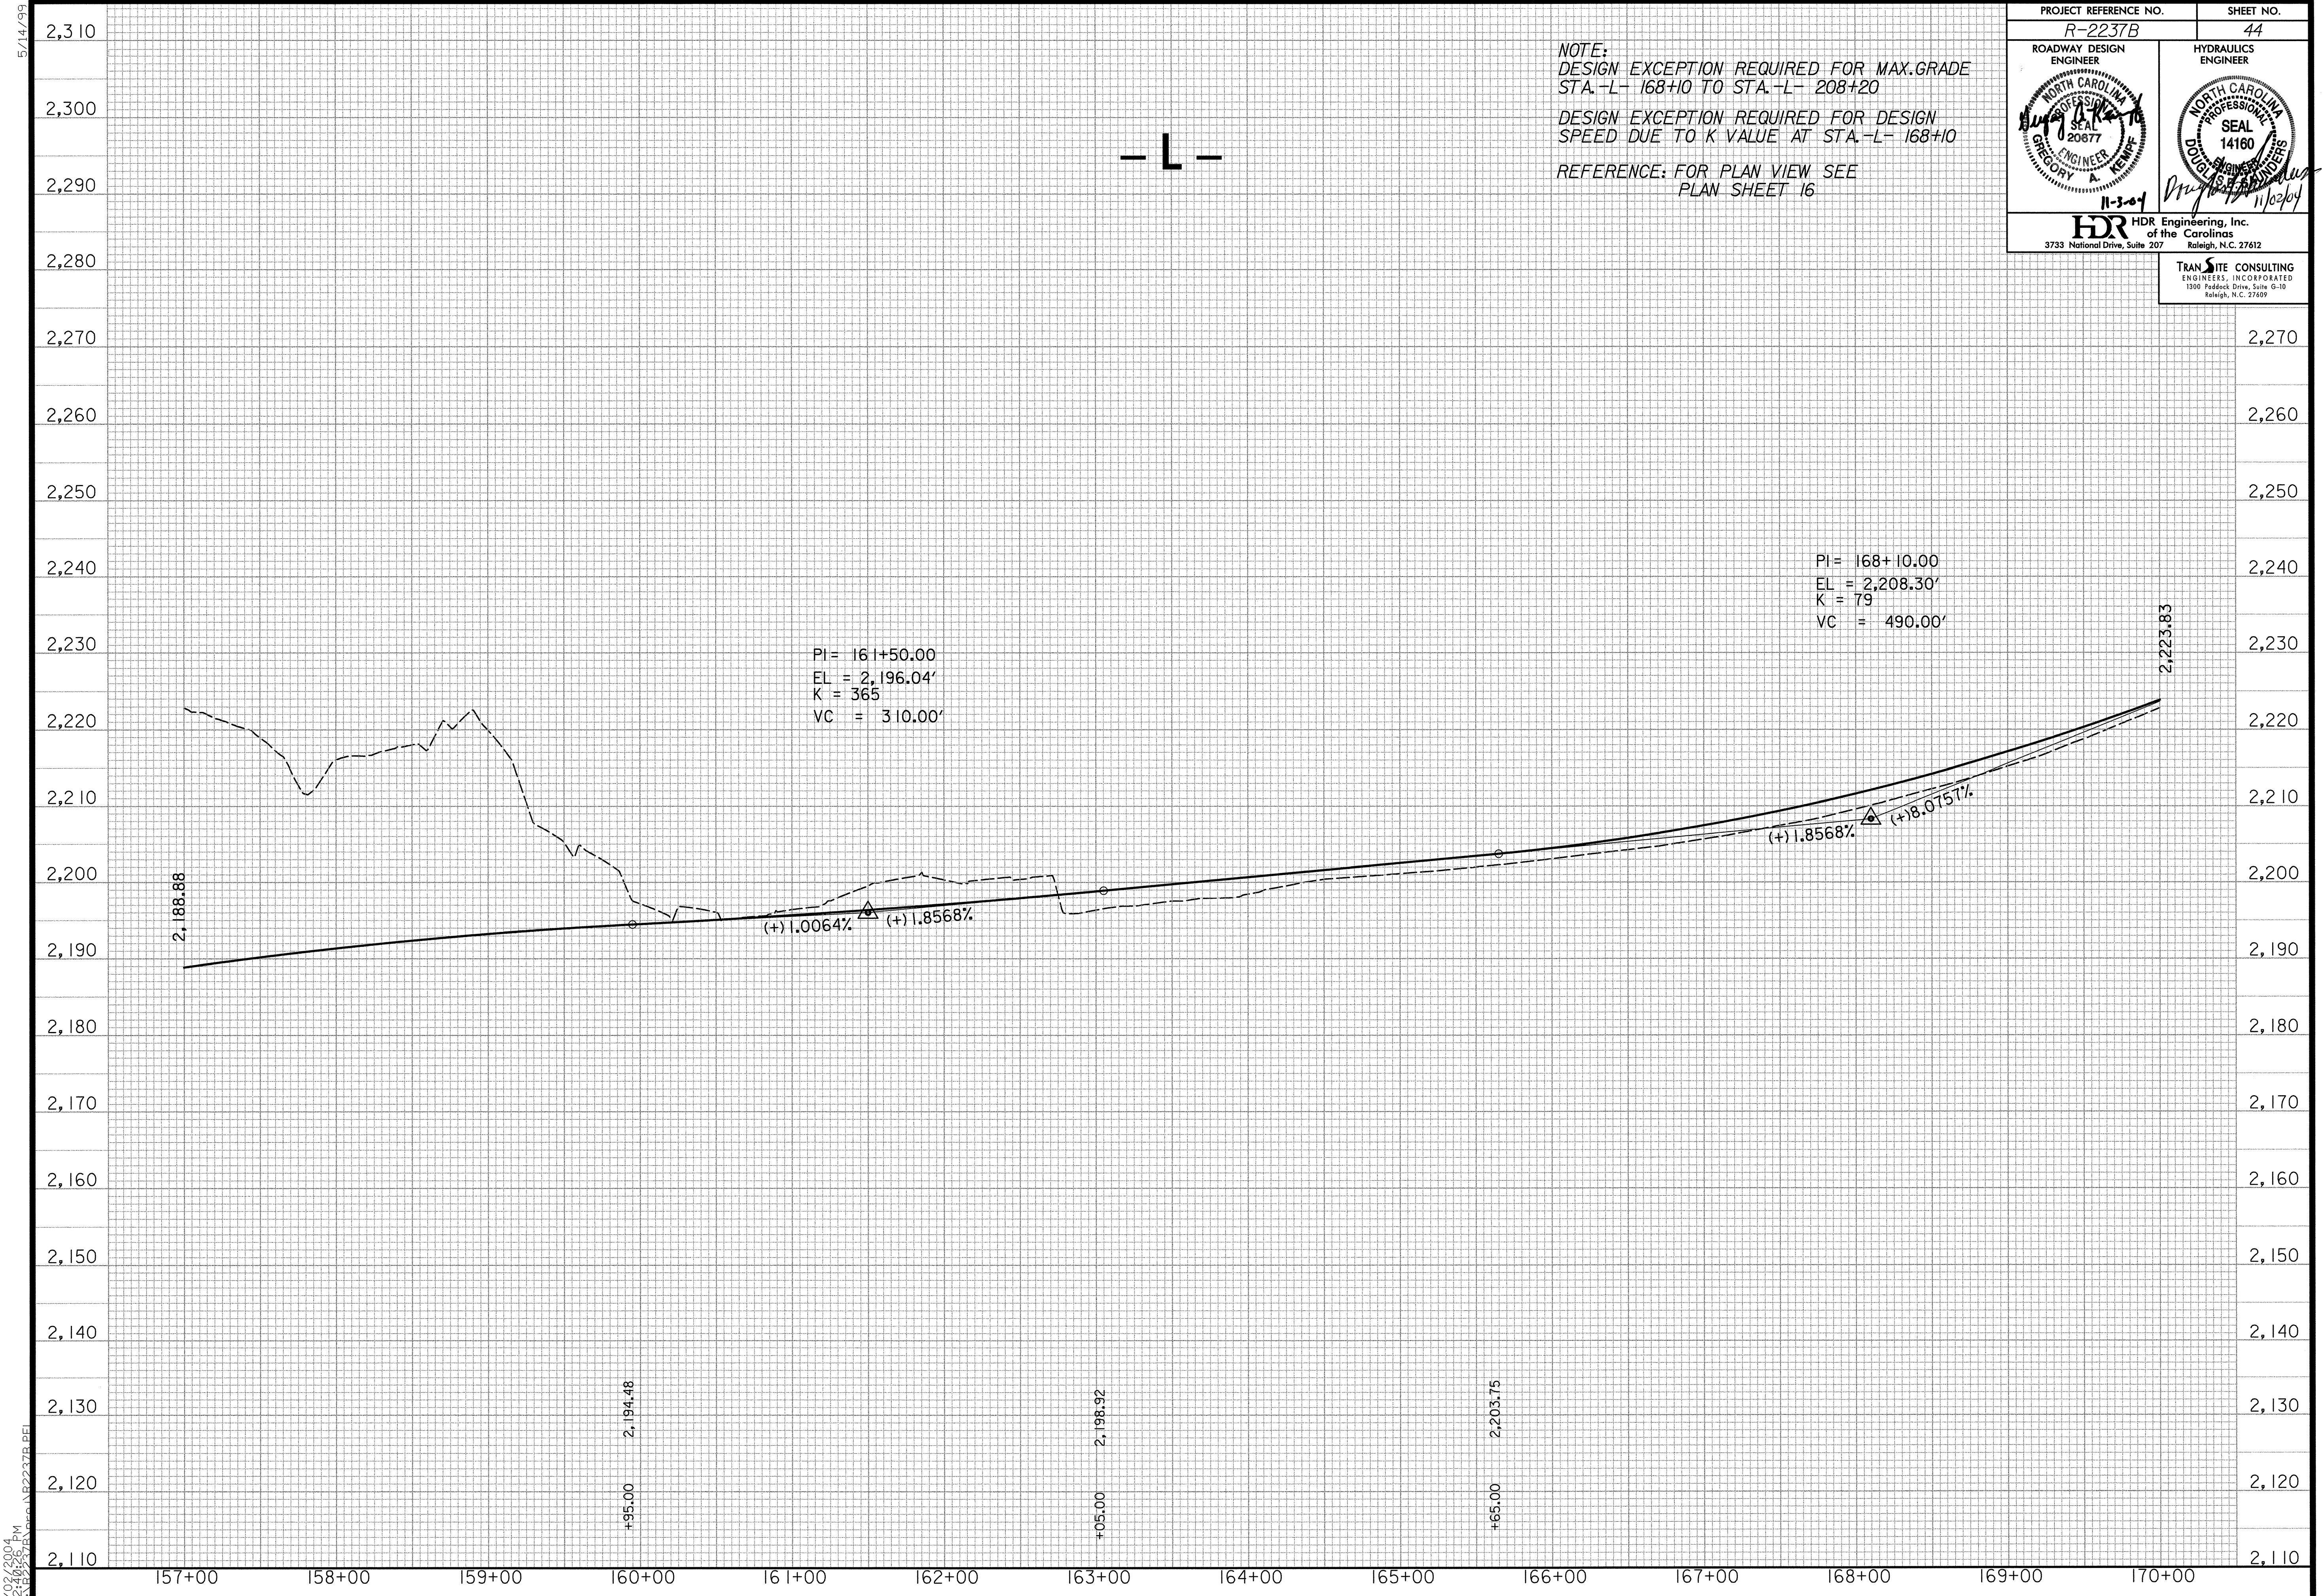

5/14/99  
11/02/2004  
02:46:26 PM  
R:\B2237B\Drawings\B2237B.PE1