


PROJECT REFERENCE NO. R-2237B	SHEET NO. 32
ROADWAY DESIGN ENGINEER GREGORY A. KEMP	HYDRAULICS ENGINEER DUGAN B. SAUNDERS
HDR HDR Engineering, Inc. of the Carolinas 3733 National Drive, Suite 207 Raleigh, N.C. 27612	

REFERENCE: FOR PLAN VIEW SEE PLAN SHEET 04

- L -

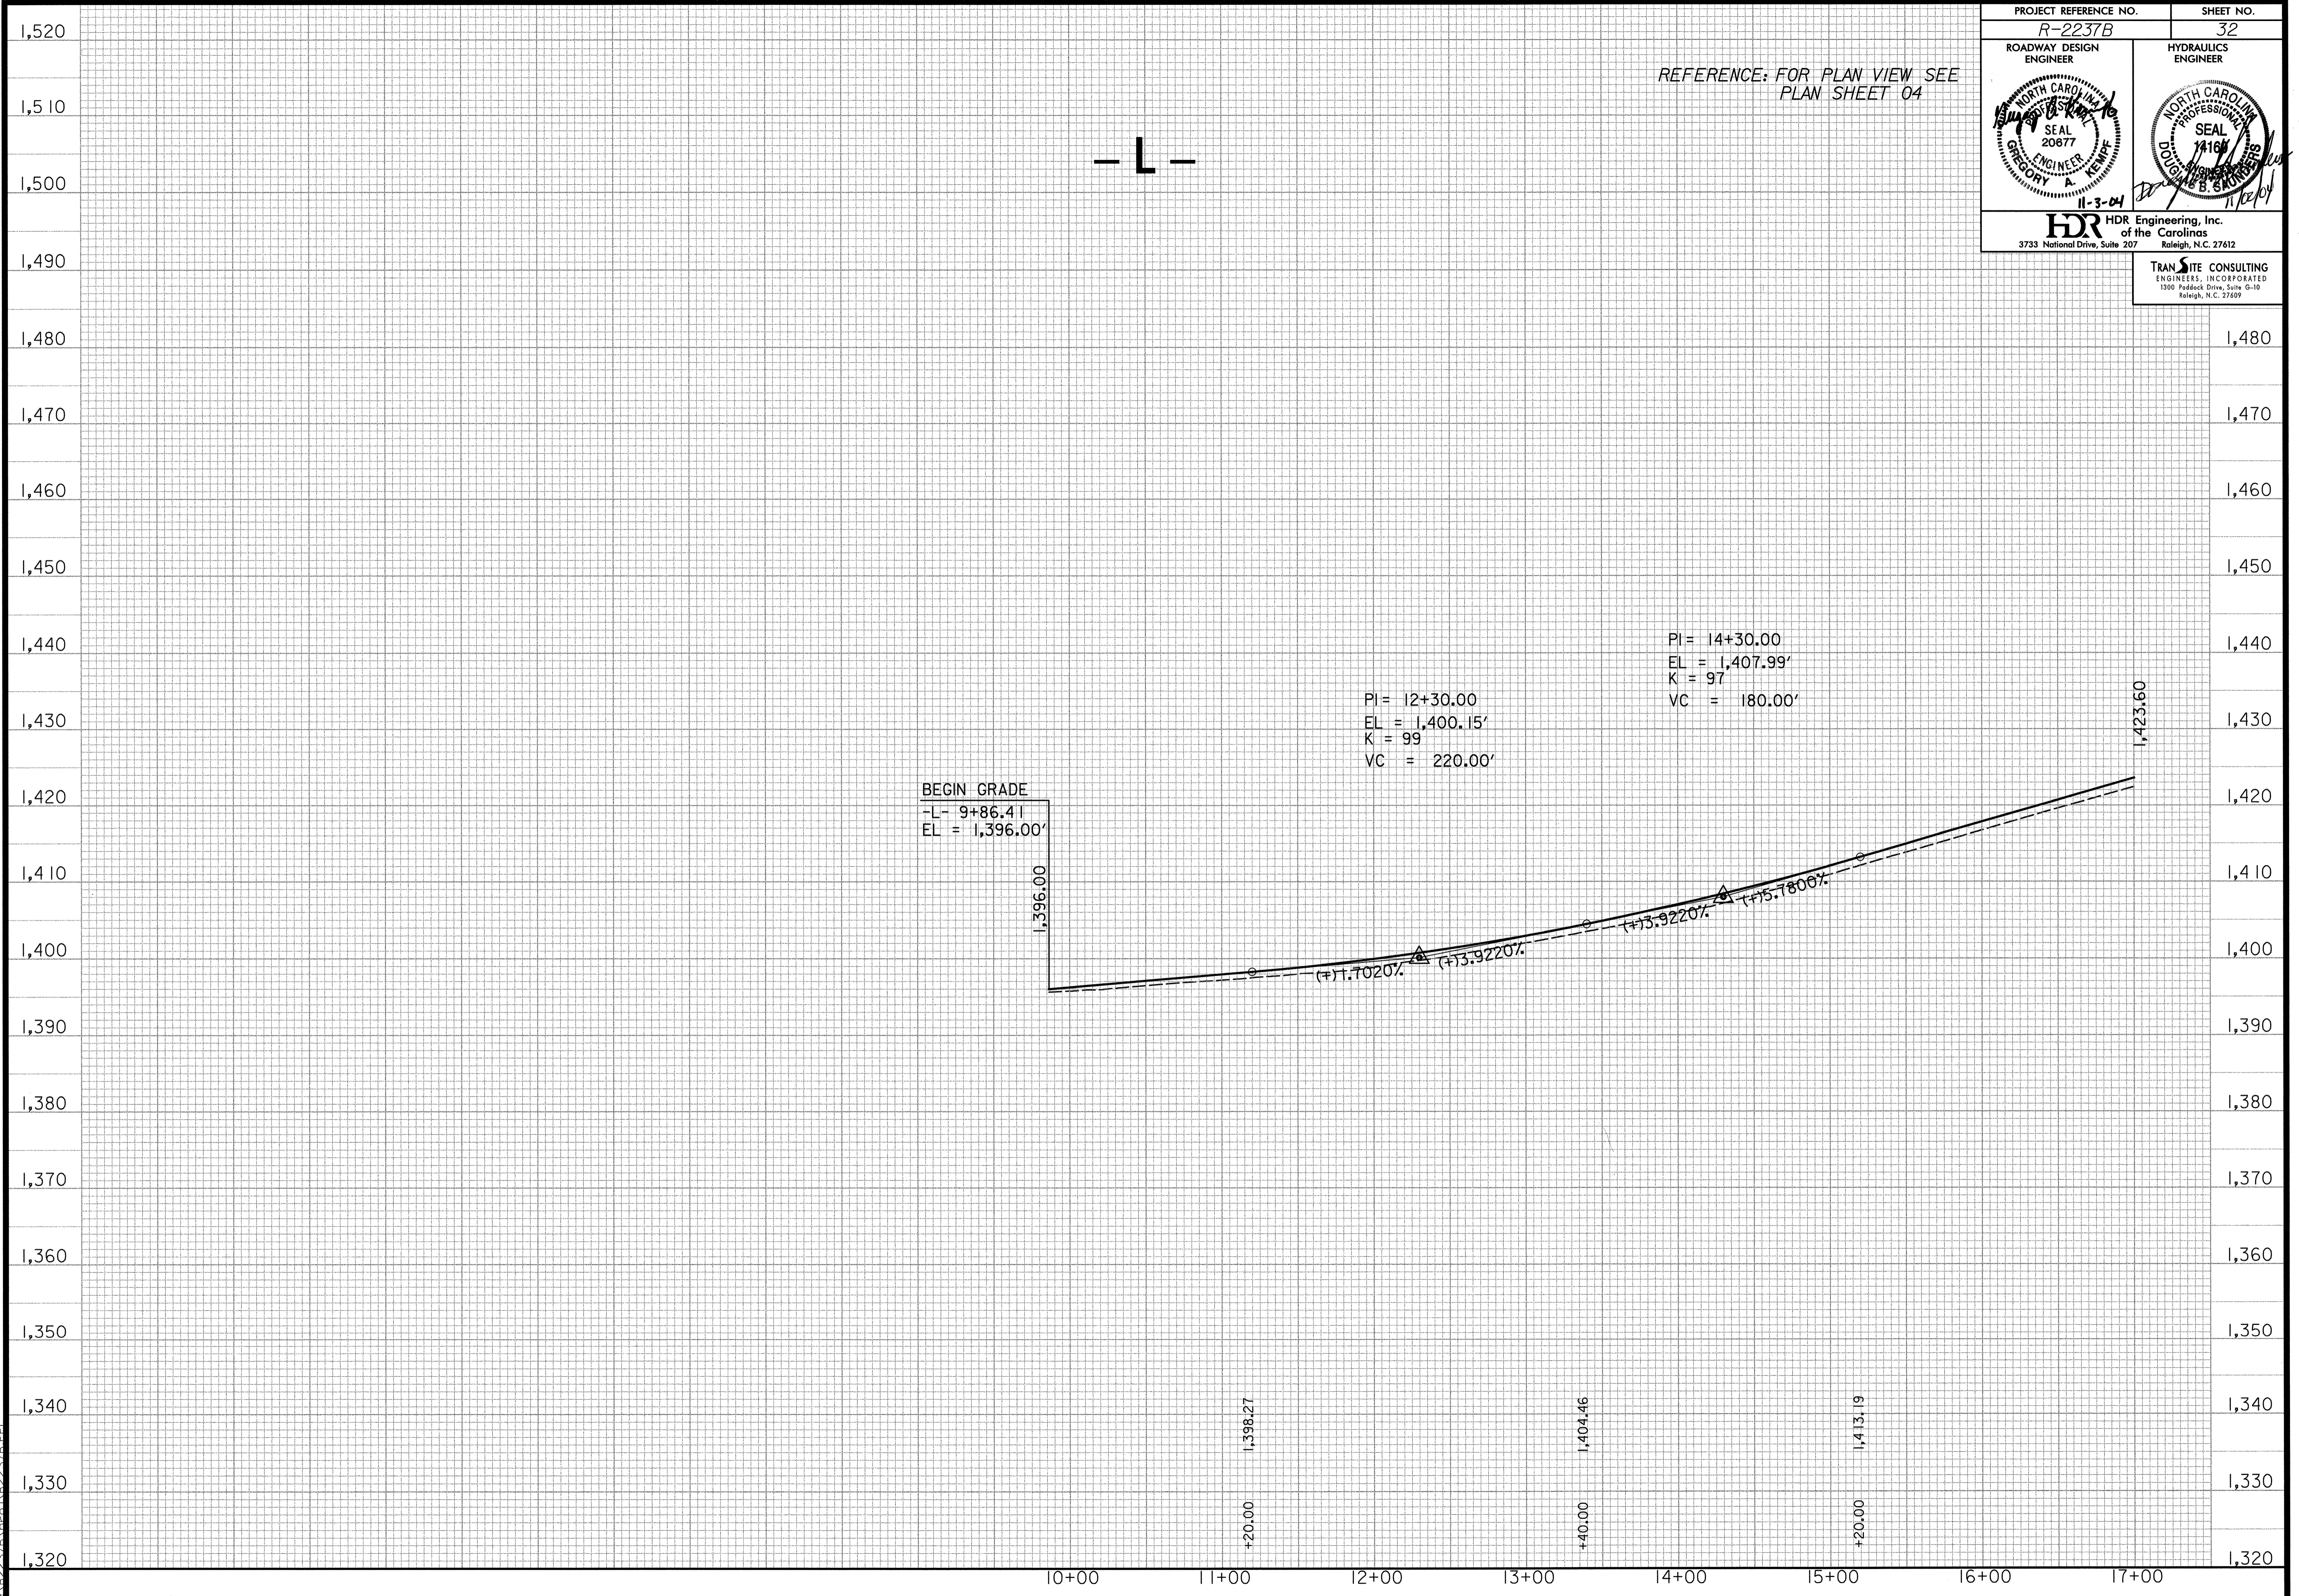

5/14/99
11/02/2004 02:40:27 PM
BAK:2237B.dwg
N:\2237B.dwg