


NOTES:

- 1) USE CLASS VII SELECT MATERIAL TO CONSTRUCT ALL FILLS WHICH ARE 1.75:1 (H:V) OR STEEPER AS SHOWN ON PLANS.
- 2) FILL VOIDS AT THE TOP OF FILL WITH CLASS IV SELECT MATERIAL (ABC) PRIOR TO CONSTRUCTION OF ROADWAY SUBGRADE.
- 3) PLACE AND COMPACT SOIL TO A DEPTH OF 3 FEET ON ALL EMBANKMENTS CONSTRUCTED OF CLASS VII SELECT MATERIAL OR AS DIRECTED BY THE ENGINEER.
- 4) FOR TOE BENCHING SEE SPECIAL PROVISION
- 5) FOR ROCK EMBANKMENT CONSTRUCTION USING CLASS VII SELECT MATERIAL SEE SPECIAL PROVISION.
- 6) FOR SOIL PLATING OF ROCK EMBANKMENT SEE SPECIAL PROVISION.

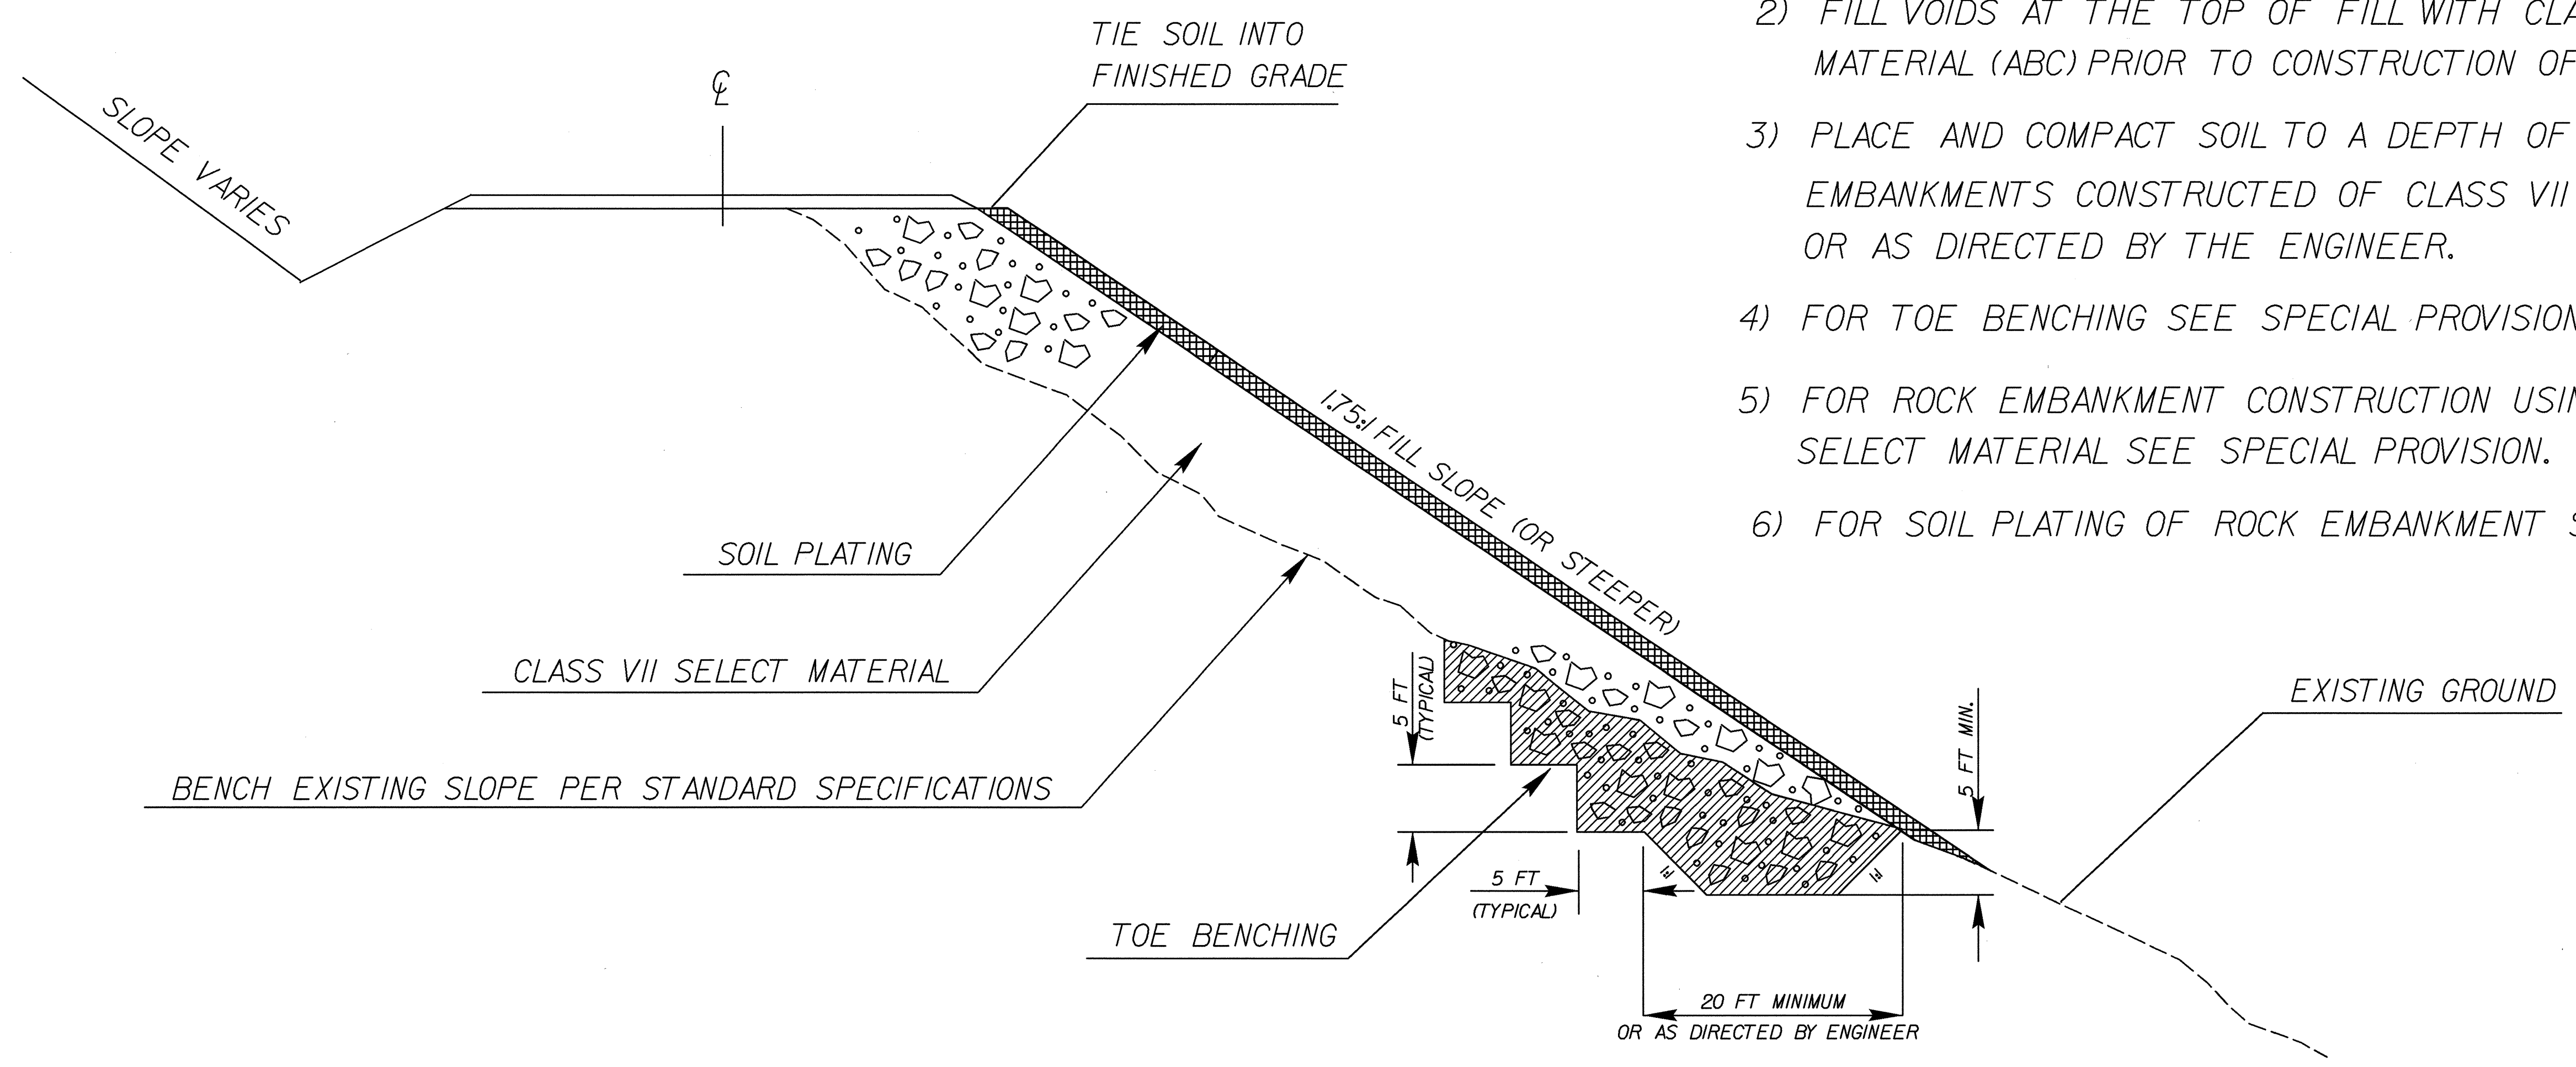

ROCK EMBANKMENT AND SOIL PLATING

N.T.S.

TYPICAL FOR ALL FILL SLOPES 1.75:1 (H:V) OR STEEPER
AS SHOWN ON PLANS

8/17/99

REVISIONS

11/02/2004 01:33:23 PM C:\Users\jash\Desktop\Drawings\2237B\2-AB.dwg