


See "Rock Blasting & Overbreak Control" Special Provision for the following items: Blasting Plan Submittal, Test Sections, Scaling & Stabilization, Presplitting, Production Blasting Pre-Blast Condition Survey & Vibration Control Monitoring.

2" to 3" Dia Hole  
ANFO or any Bulk  
Loaded Product shall  
not be Loaded in  
Final Line Holes

Production Hole Spacing Determined by Contractor

Ends of Production Holes  
Clear of Final Wall

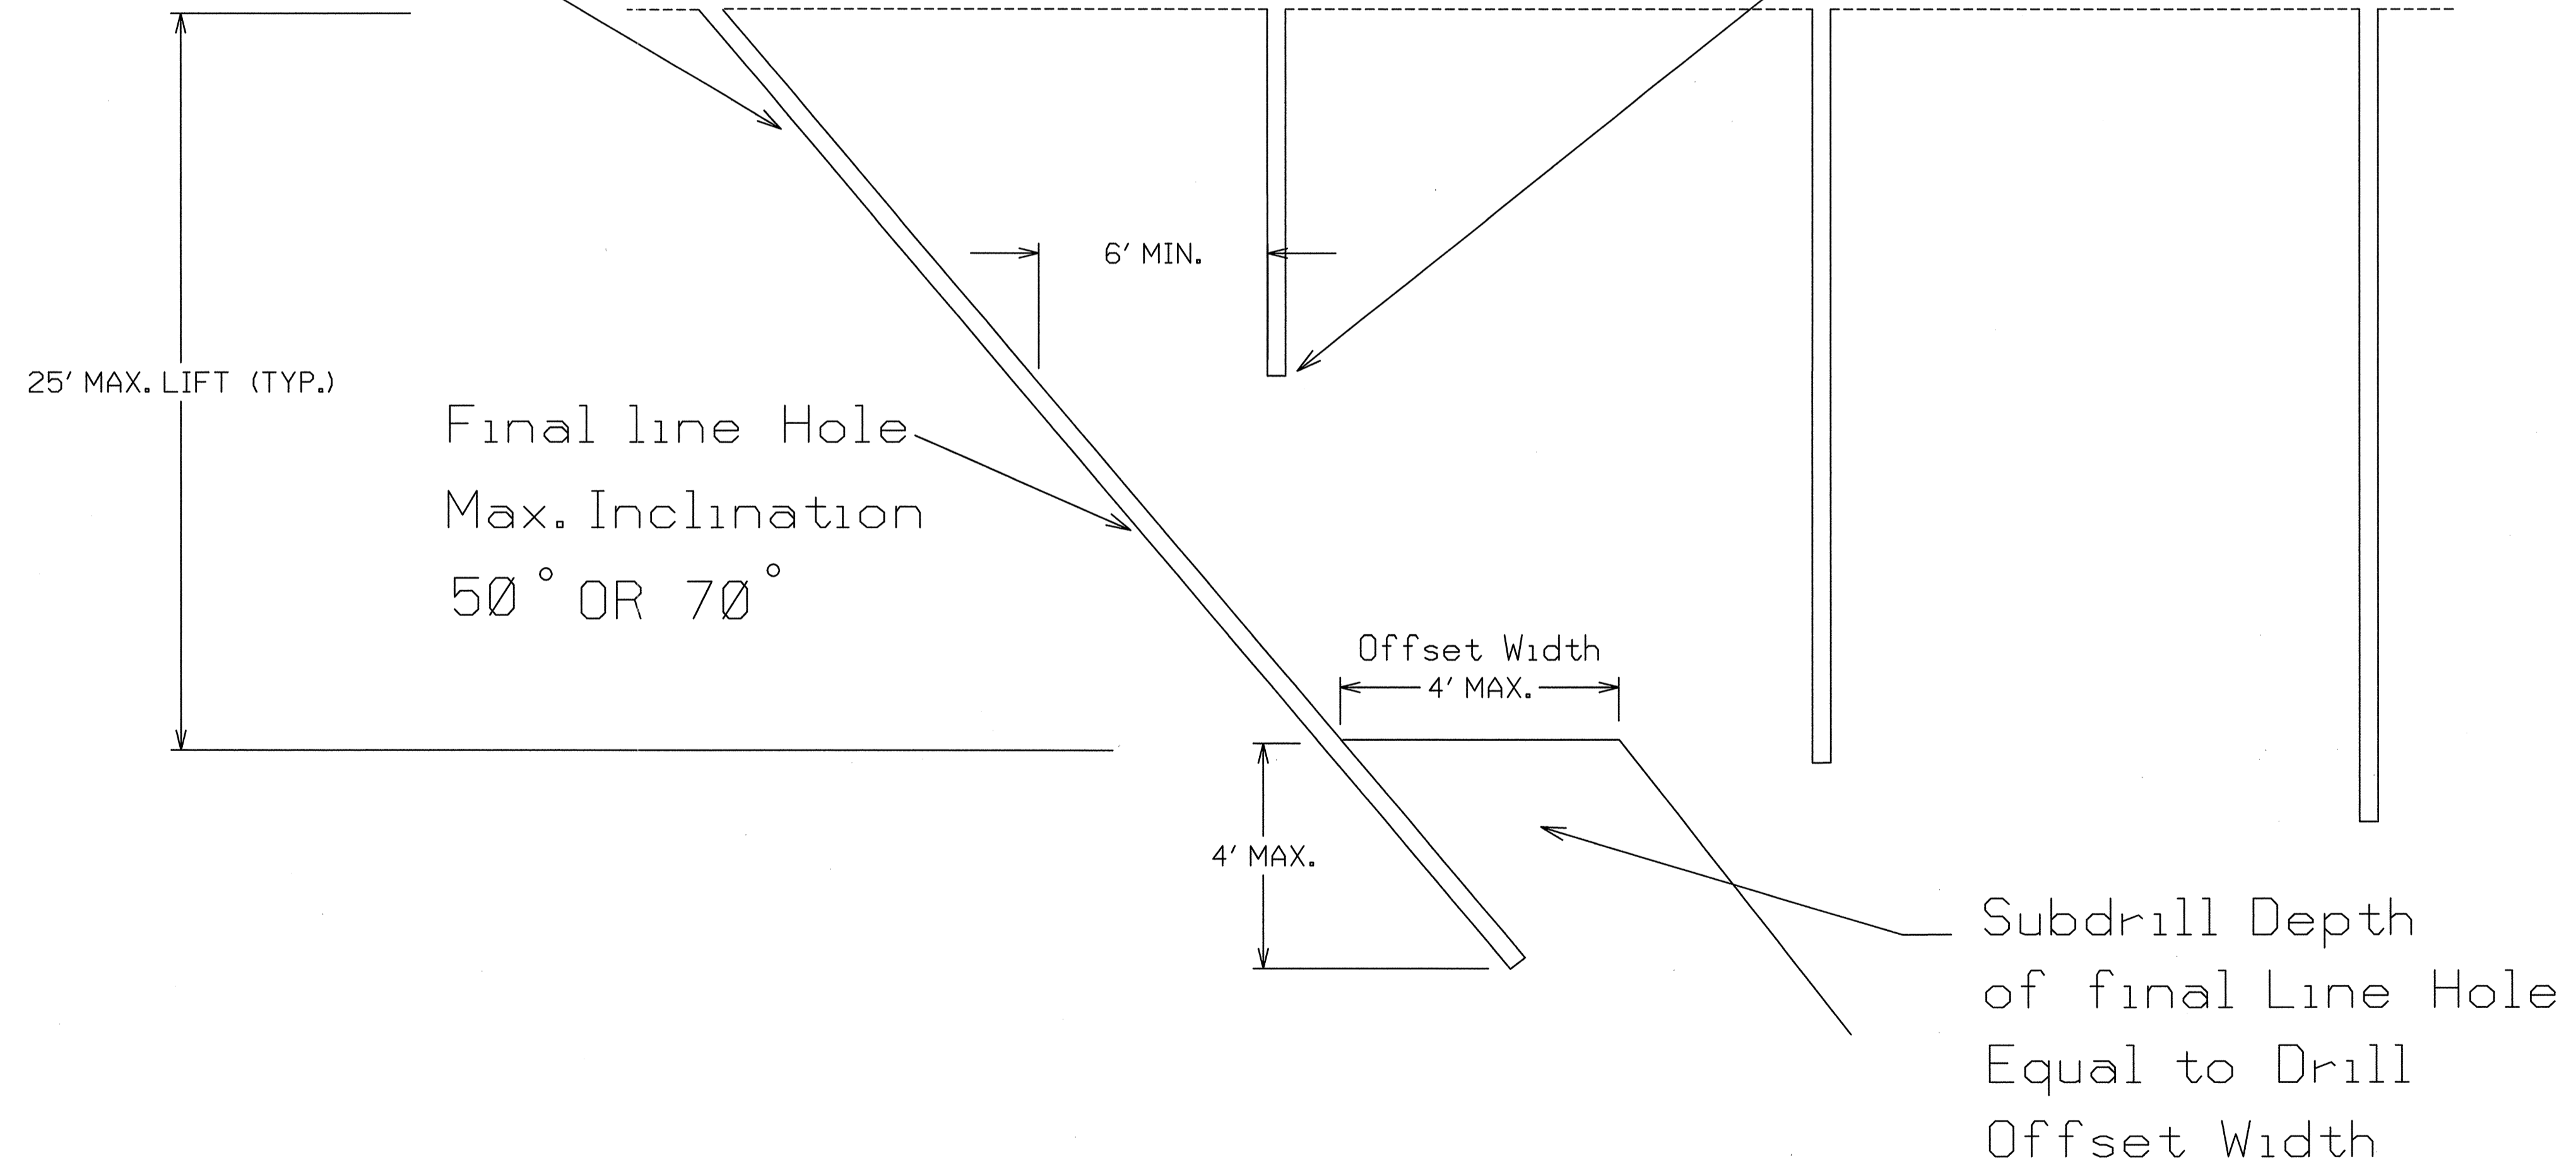

TYPICAL BLASTHOLE LAYOUT FOR 1/2:1 AND 1:1 SLOPE

N.T.S.

REVISIONS

8/17/99

1/18/2004 04:05:06 PM  
C:\Users\josh.y.dan\Documents\Detail1 Drawings\blast.y.dan