


DETOUR 5

NOTE: DIMENSIONS TO THE EDGE OF TEMP. PAV'T ARE MEASURED FROM THE PROPOSED CENTER LINE.

-DET5-	-DET5-
PI Sta 10+49.32	PI Sta 16+83.08
$\Delta = 70^\circ 20' 22.1''$ (LT)	$\Delta = 57^\circ 51' 15.3''$ (LT)
D = 81' 51" 04.0"	D = 81' 51" 04.0"
L = 85.94'	L = 70.68'
T = 49.32'	T = 38.69'
R = 70.00'	R = 70.00'
DS = 15 mph	DS = 15 mph

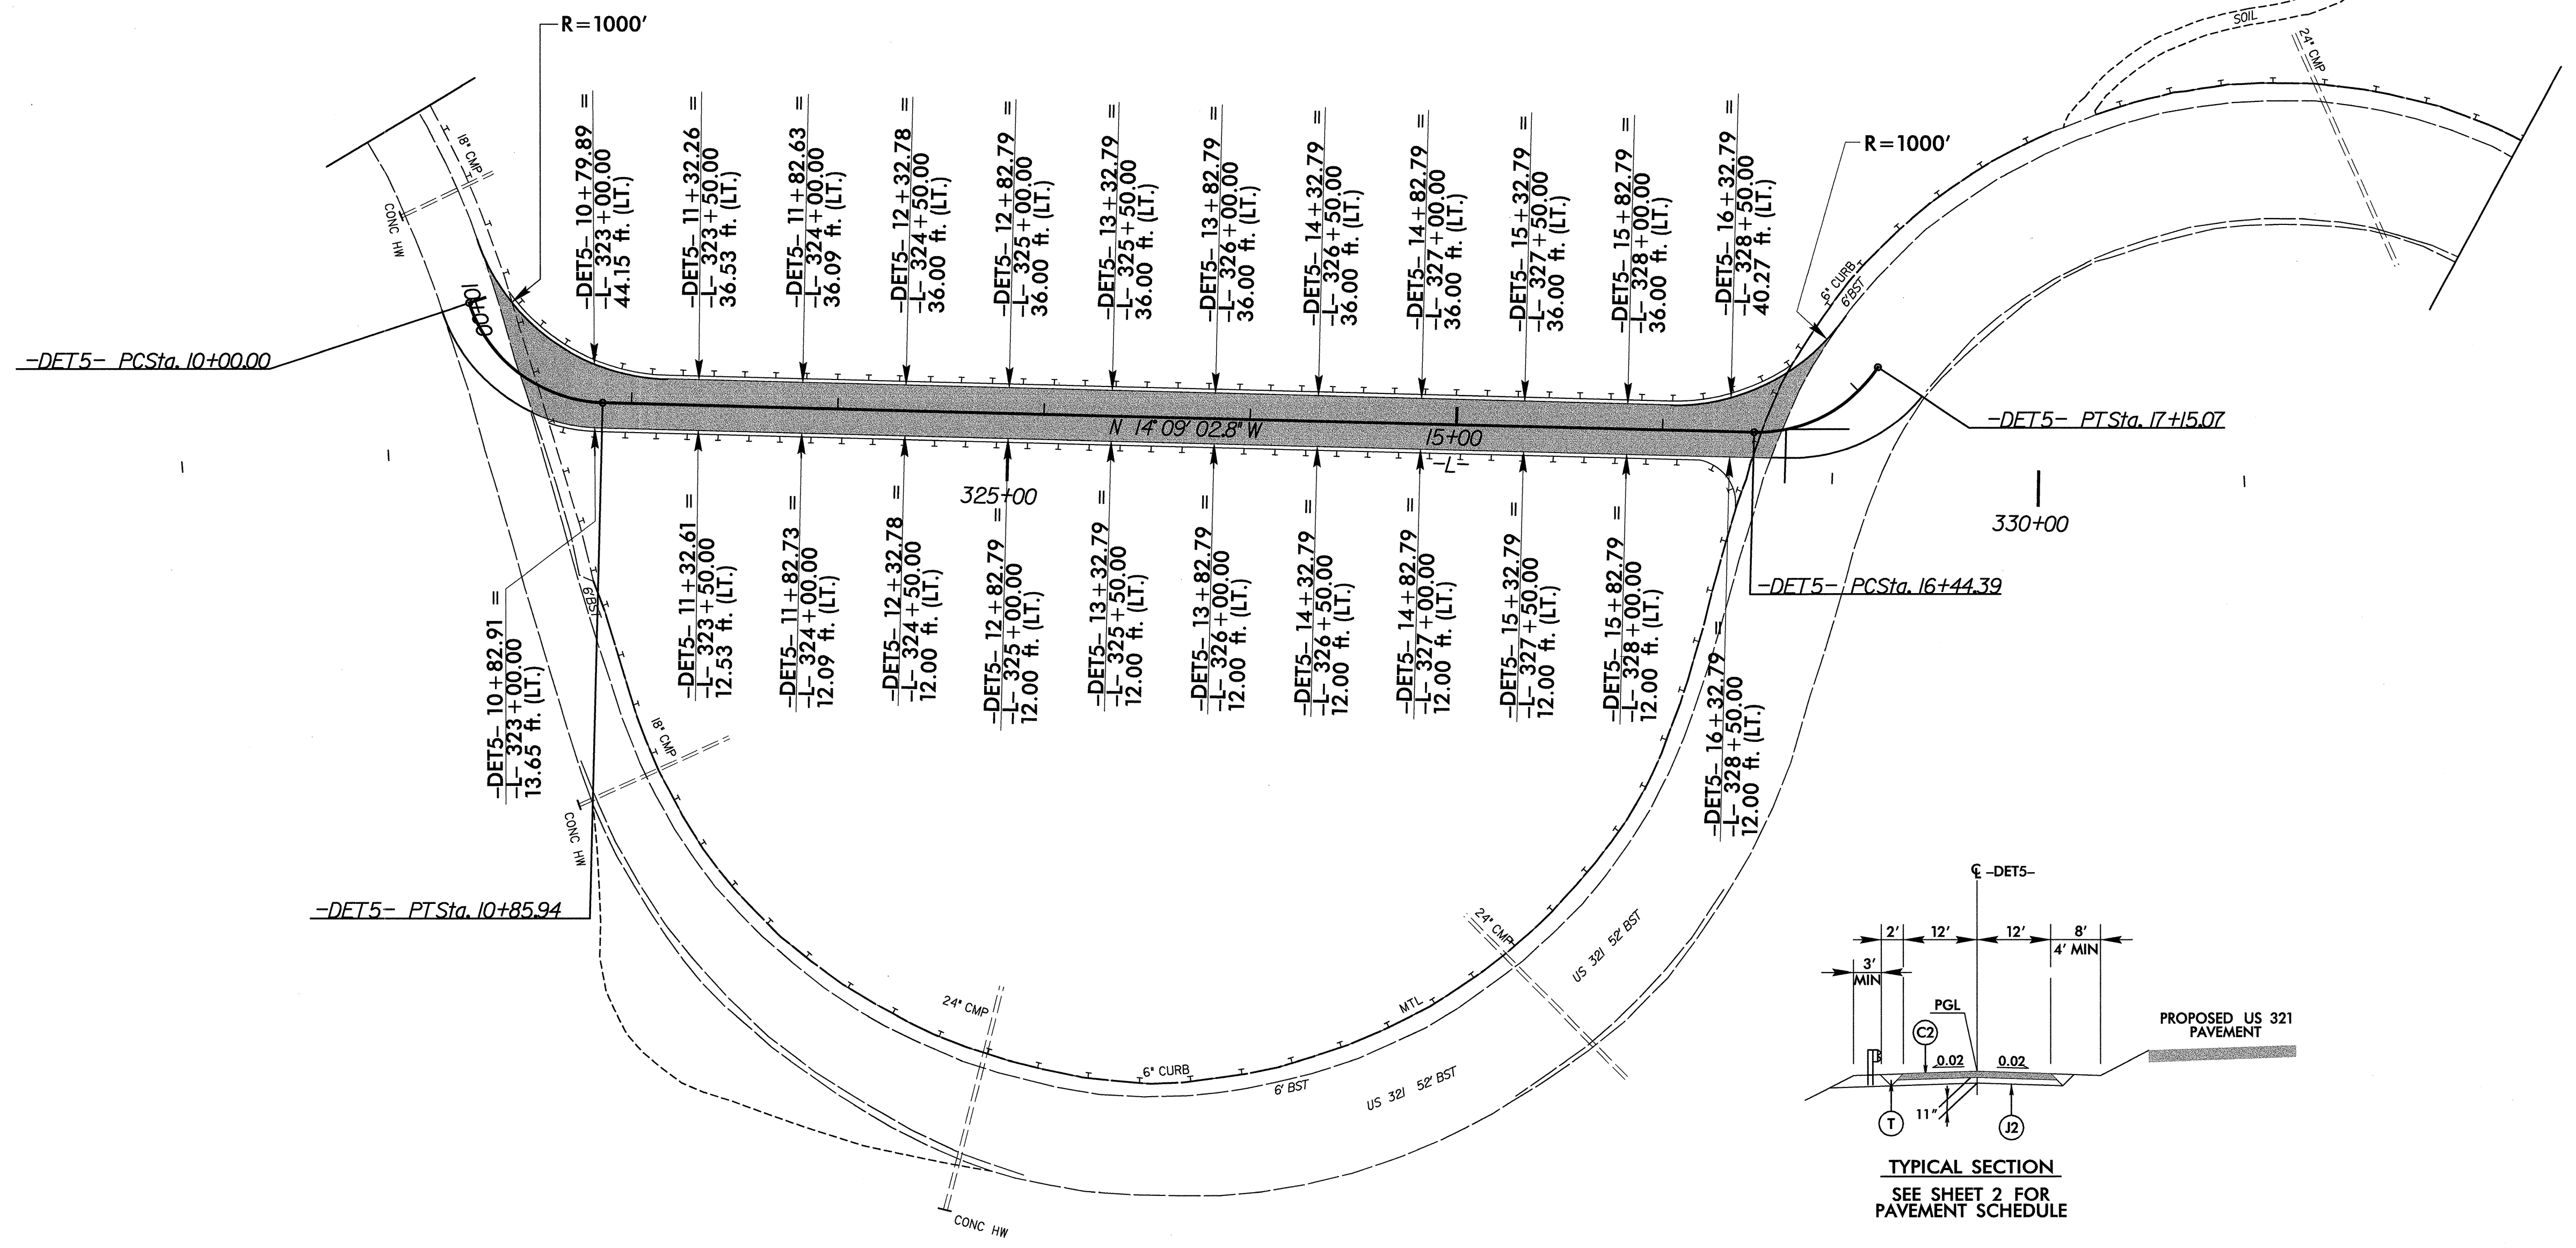

REVISIONS

11/2/2004
2:38:53 PM
E:\B22222\Hanna\Nalambhanta\11-02-04\PSH

REFERENCES:
FOR -DETOUR5- PROFILE SEE SHEET 69