



\* ANCHOR THE PORTABLE CONCRETE BARRIER FROM STA. 301+00 +/- -L- TO STA. 306+75 +/- -L-

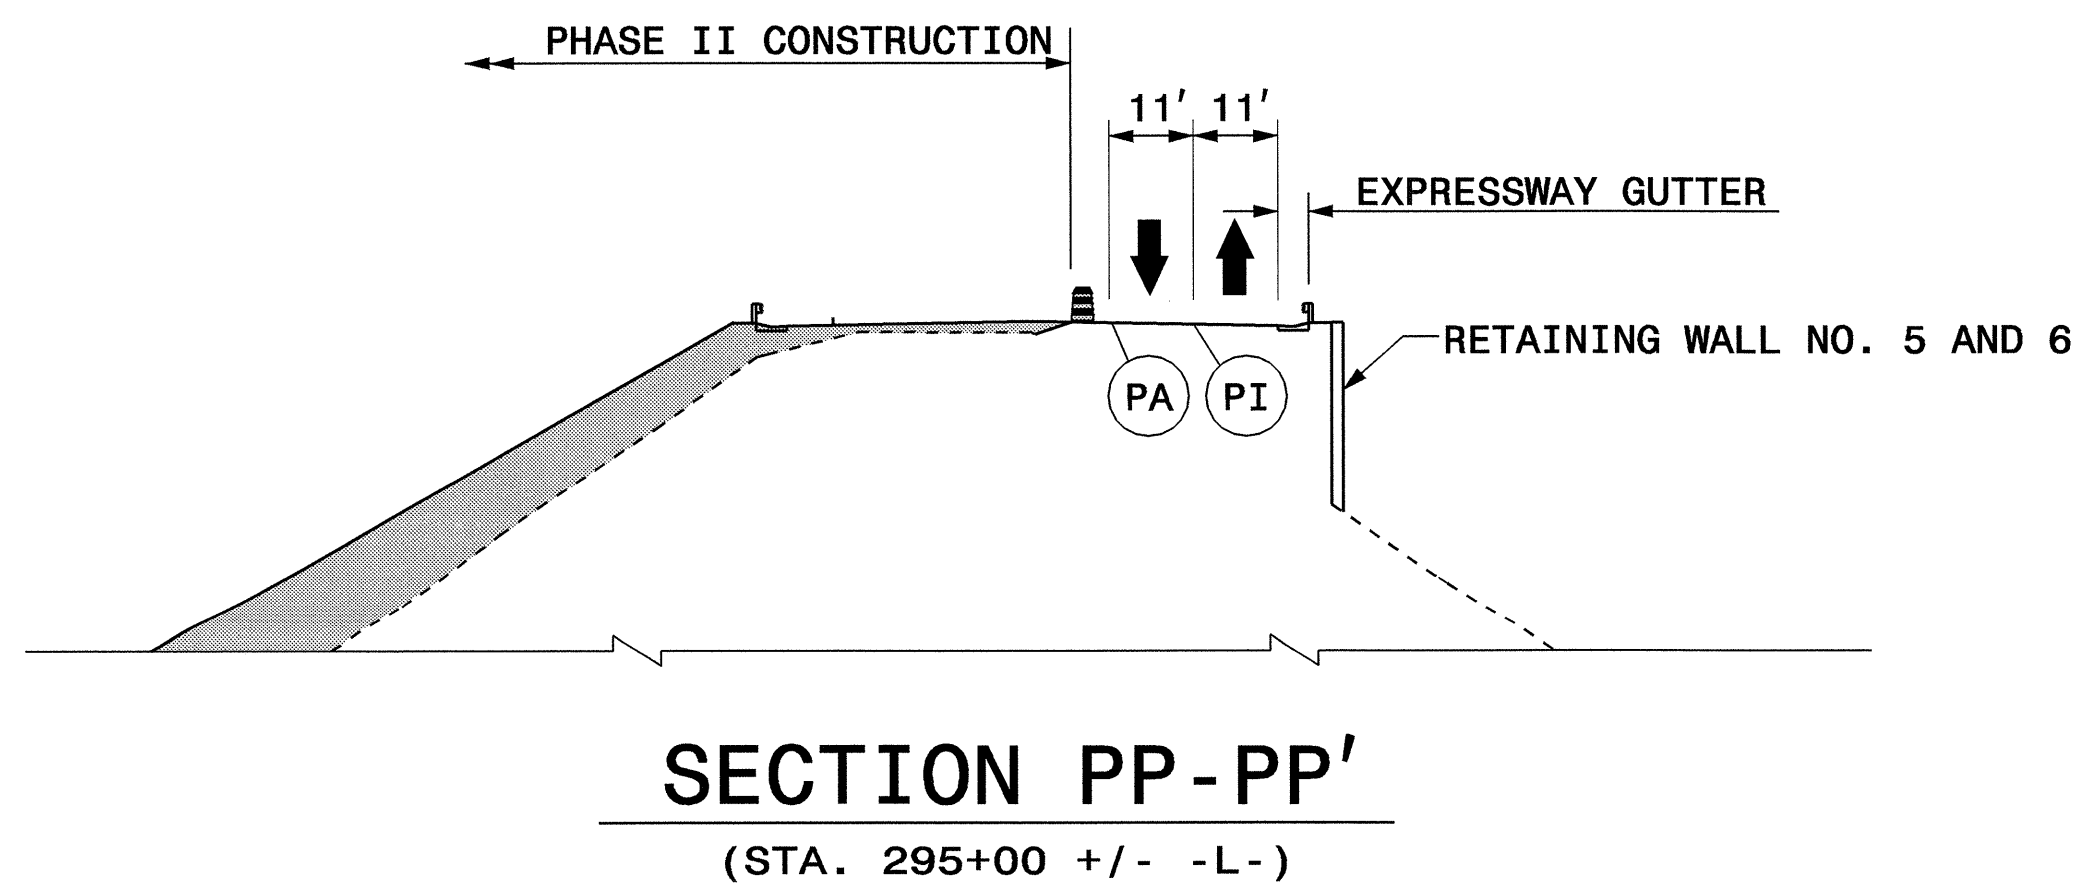

**SECTION PP-PP'**  
(STA. 295+00 +/- -L-)

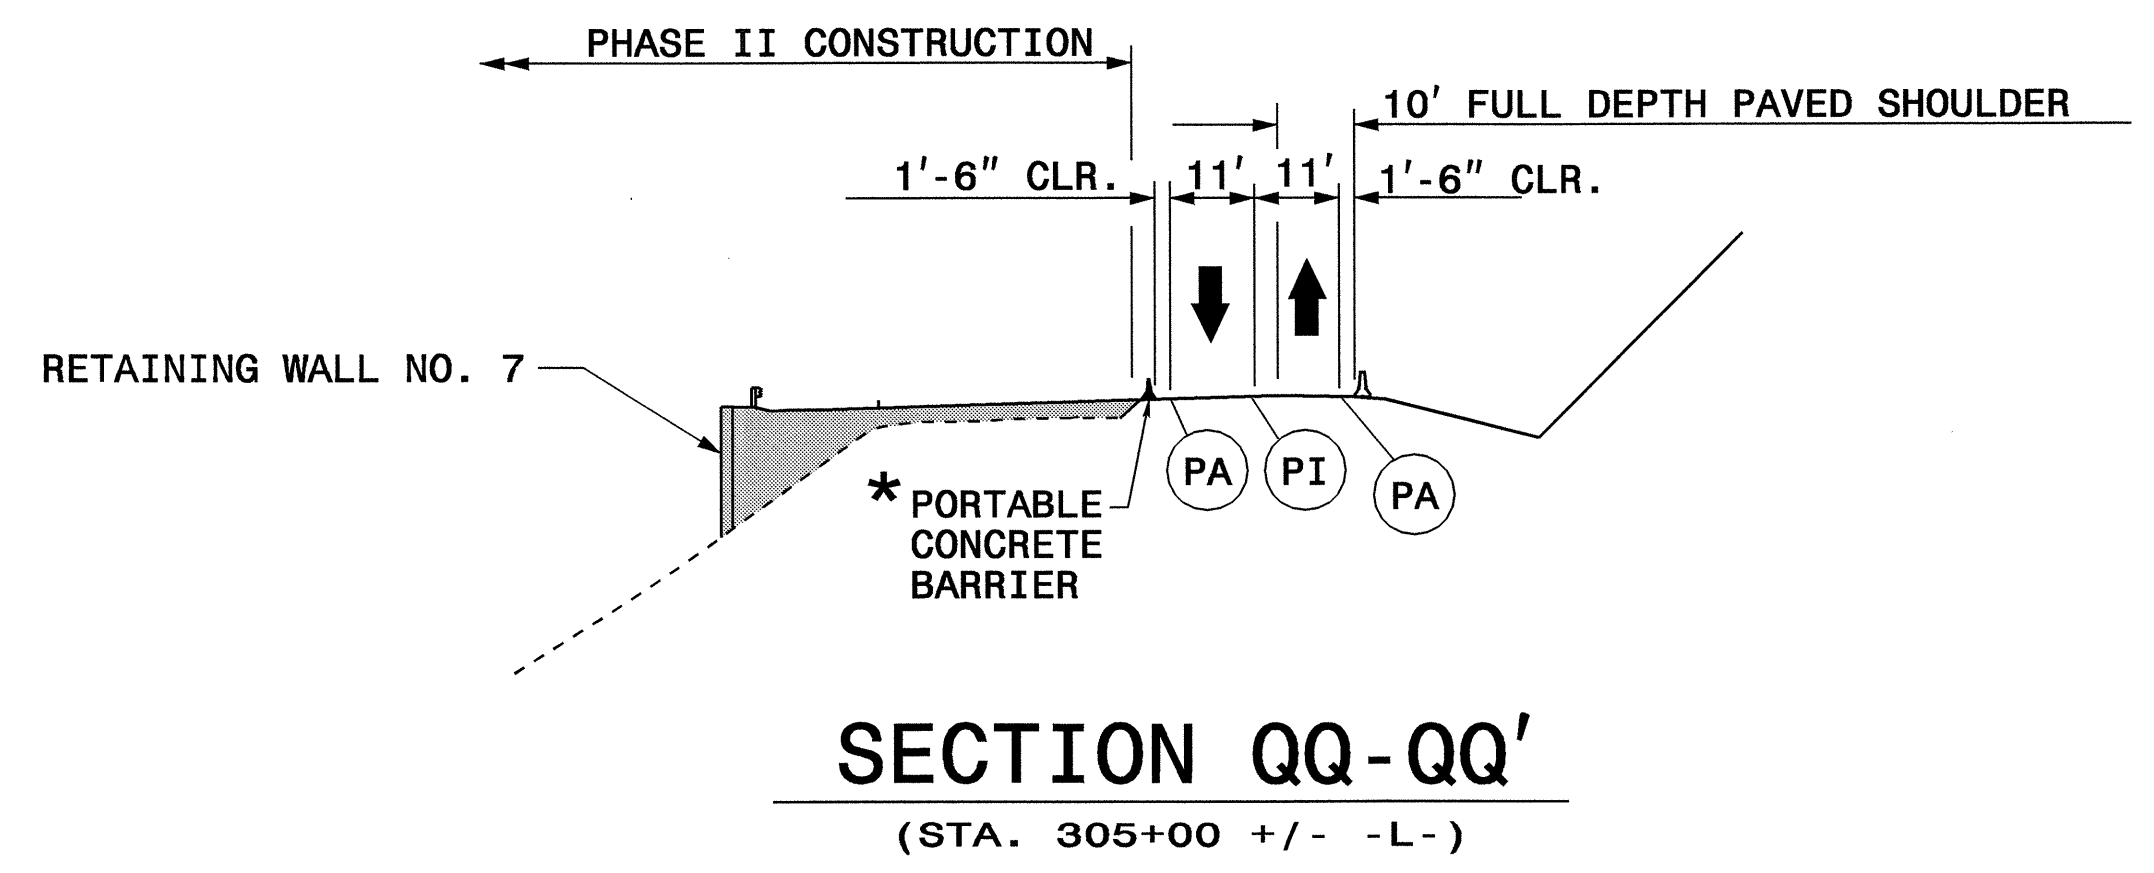

**SECTION QQ-QQ'**  
(STA. 305+00 +/- -L-)

APPROVED: *J. W. Woodard, Jr.* DATE: 10/20/04

SEAL

<b>PHASE II DETAIL</b> STA. 289+00 TO STA. 310+00	
SCALE: NONE	REVISIONS
DATE:	
DWG. BY:	
DESIGN BY:	
REVIEWED BY:	
CADD FILE	

19-OCT-2004 16:21  
 K:\TCP\2237B\TC\TSP\PHASE II\_details.dgn  
 dapor\ker AT TETC206426