



CHOOSE THE APPROPRIATE WORDING FOR CHANGEABLE MESSAGE SIGNS FROM THE FOLLOWING LIST, OR WORD THE SIGNS AS DIRECTED BY THE ENGINEER


CMS A		CMS B		CMS C		CMS D	
MSG. NO. 1	MSG. NO. 2	MSG. NO. 1	MSG. NO. 2	MSG. NO. 1	MSG. NO. 2	MSG. NO. 1	MSG. NO. 2
US 321 NORTH TO CLOSE	THURSDAY 12 P.M. TO 2:00 P.M.	US 321 NORTH TO CLOSE	THURSDAY 12 P.M. TO 2:00 P.M.	US 321 SOUTH TO CLOSE	THURSDAY 12 P.M. TO 2:00 P.M.	US 321 SOUTH TO CLOSE	THURSDAY 12 P.M. TO 2:00 P.M.
MSG. NO. 1	MSG. NO. 2	MSG. NO. 1	MSG. NO. 2	MSG. NO. 1	MSG. NO. 2	MSG. NO. 1	MSG. NO. 2
US 321 NORTH TO CLOSE	TUESDAY 12 P.M. TO 2:00 P.M.	US 321 NORTH TO CLOSE	TUESDAY 12 P.M. TO 2:00 P.M.	US 321 SOUTH TO CLOSE	TUESDAY 12 P.M. TO 2:00 P.M.	US 321 SOUTH TO CLOSE	TUESDAY 12 P.M. TO 2:00 P.M.
MSG. NO. 1	MSG. NO. 2	MSG. NO. 1	MSG. NO. 2	MSG. NO. 1	MSG. NO. 2	MSG. NO. 1	MSG. NO. 2
US 321 NORTH TO CLOSE	TODAY 12 P.M. TO 2:00 P.M.	US 321 NORTH TO CLOSE	TODAY 12 P.M. TO 2:00 P.M.	US 321 SOUTH TO CLOSE	TODAY 12 P.M. TO 2:00 P.M.	US 321 SOUTH TO CLOSE	TODAY 12 P.M. TO 2:00 P.M.
MSG. NO. 1	MSG. NO. 2	MSG. NO. 1	MSG. NO. 2	MSG. NO. 1	MSG. NO. 2	MSG. NO. 1	MSG. NO. 2
US 321 NORTH CLOSED	USE DETOUR	US 321 NORTH CLOSED	USE DETOUR	US 321 SOUTH CLOSED	USE DETOUR	US 321 SOUTH CLOSED	USE DETOUR

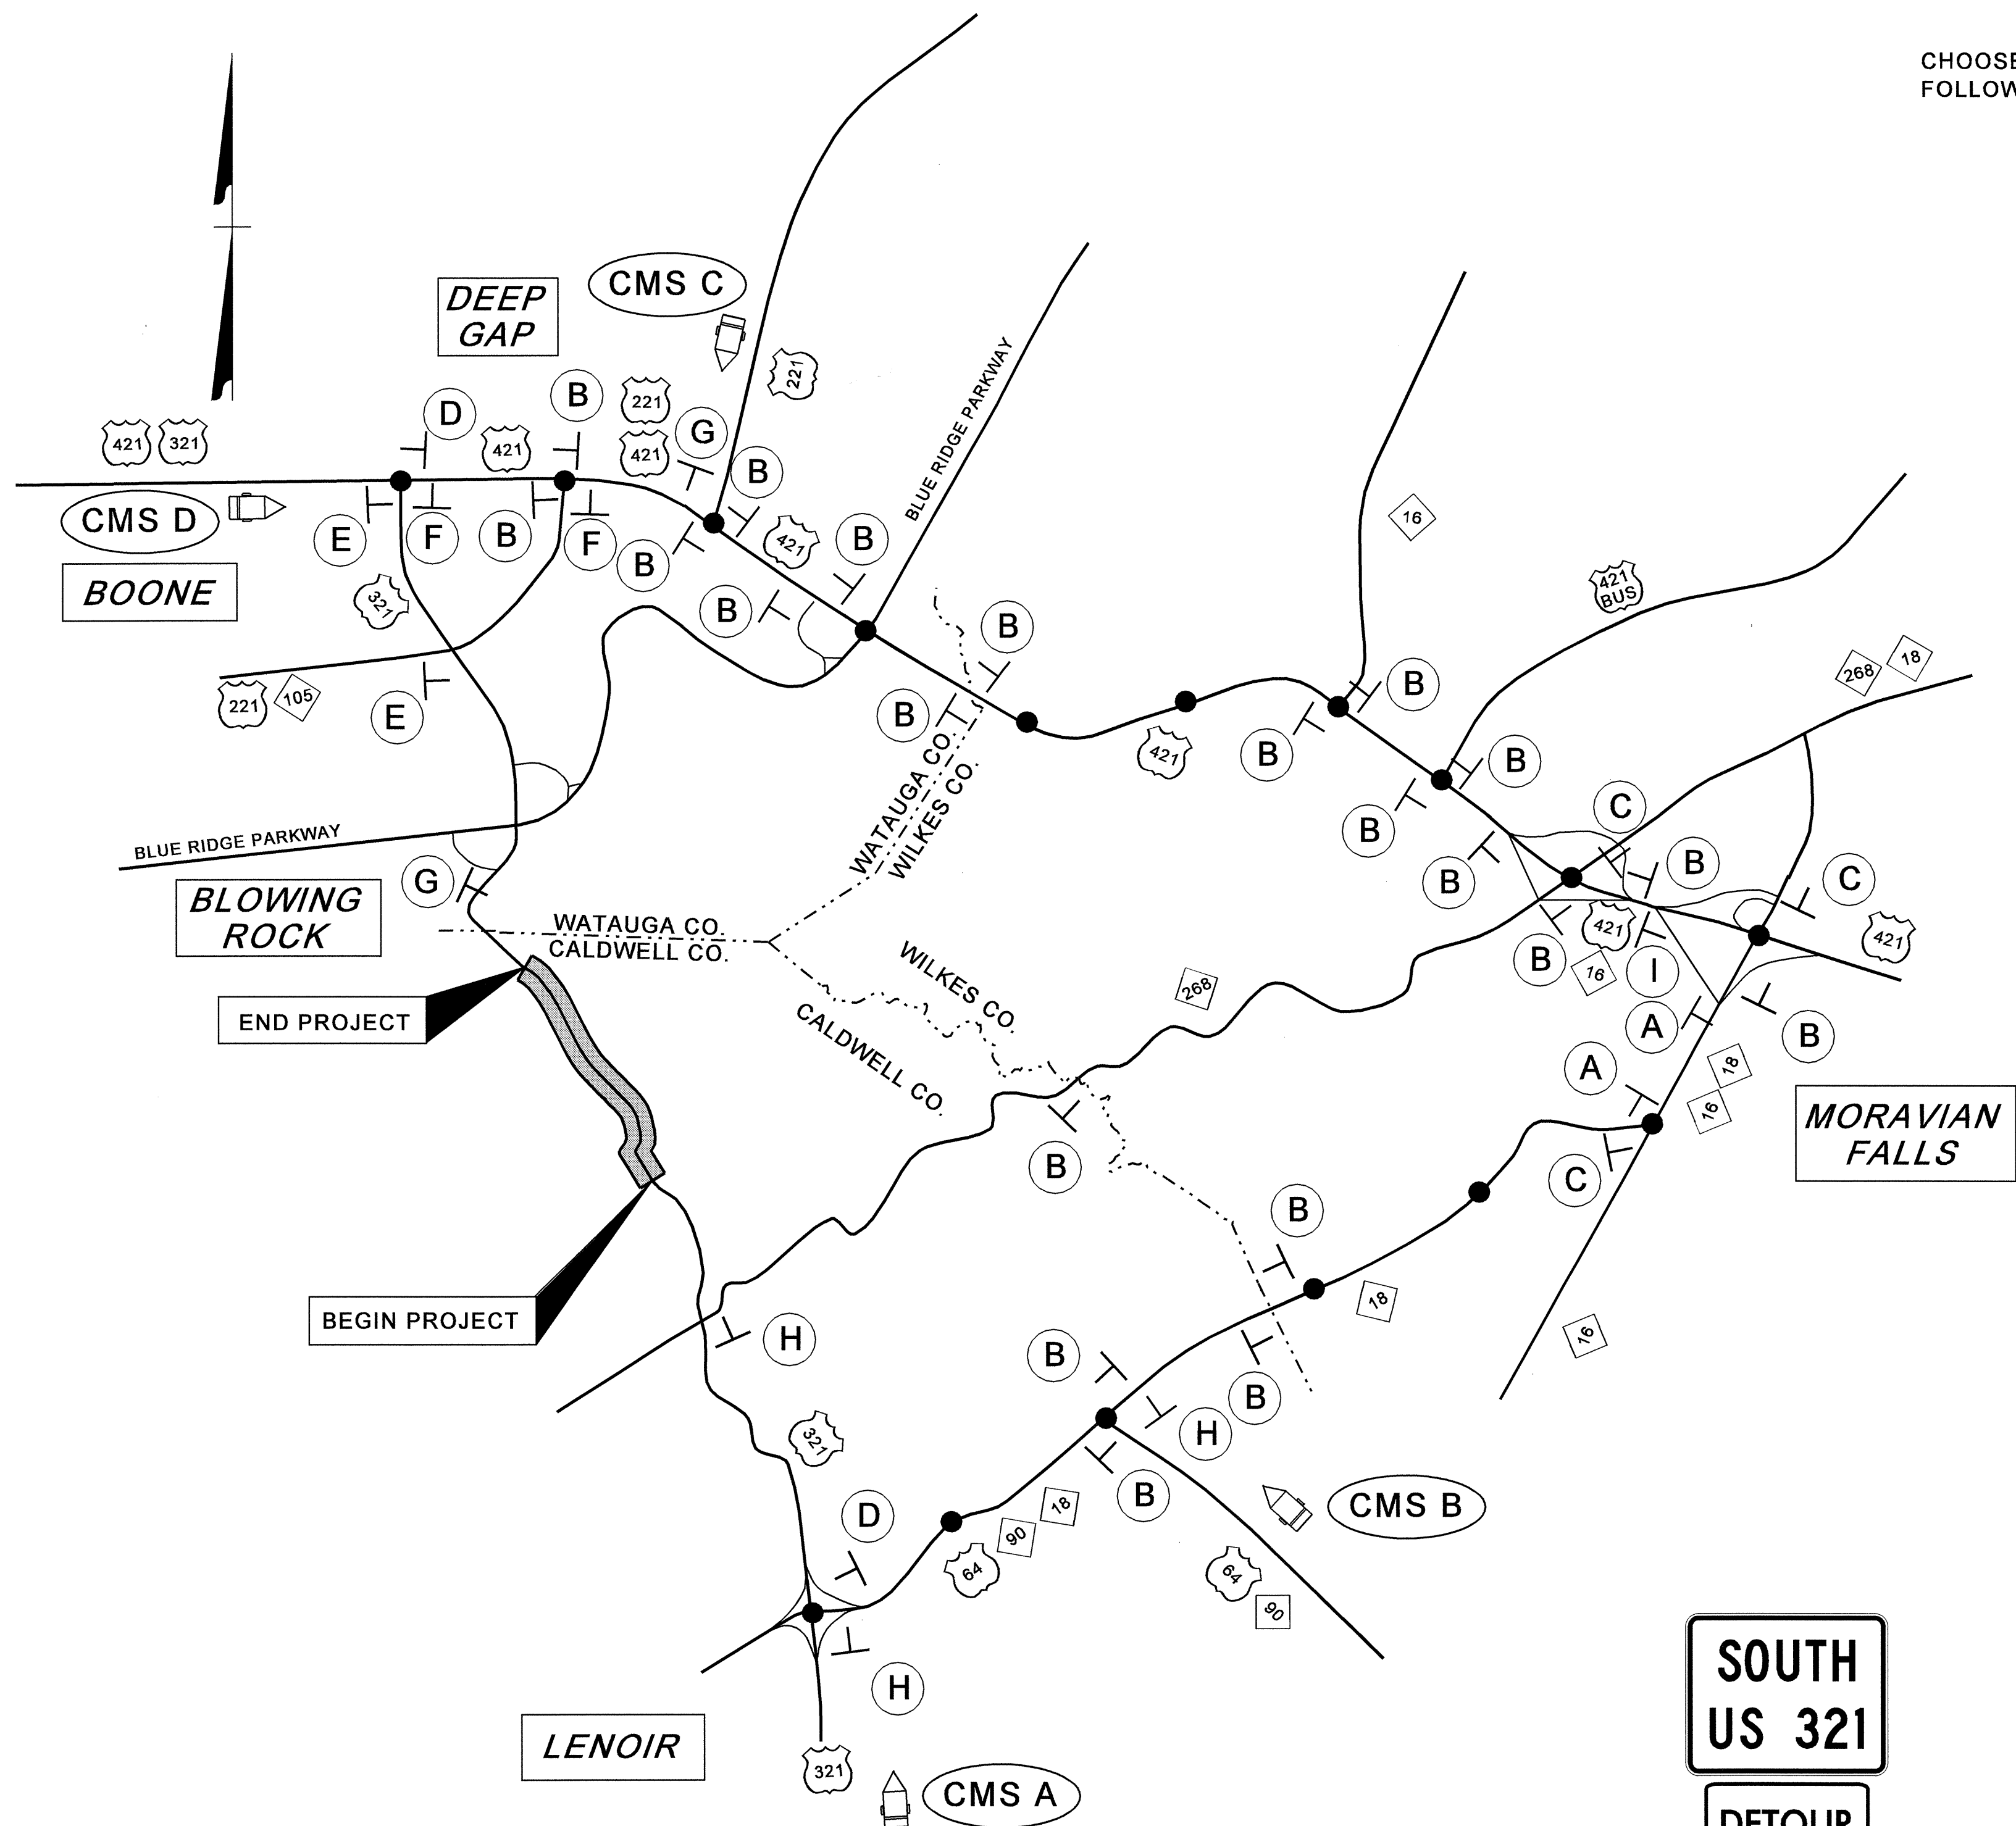

OFF-SITE DETOUR SIGNS

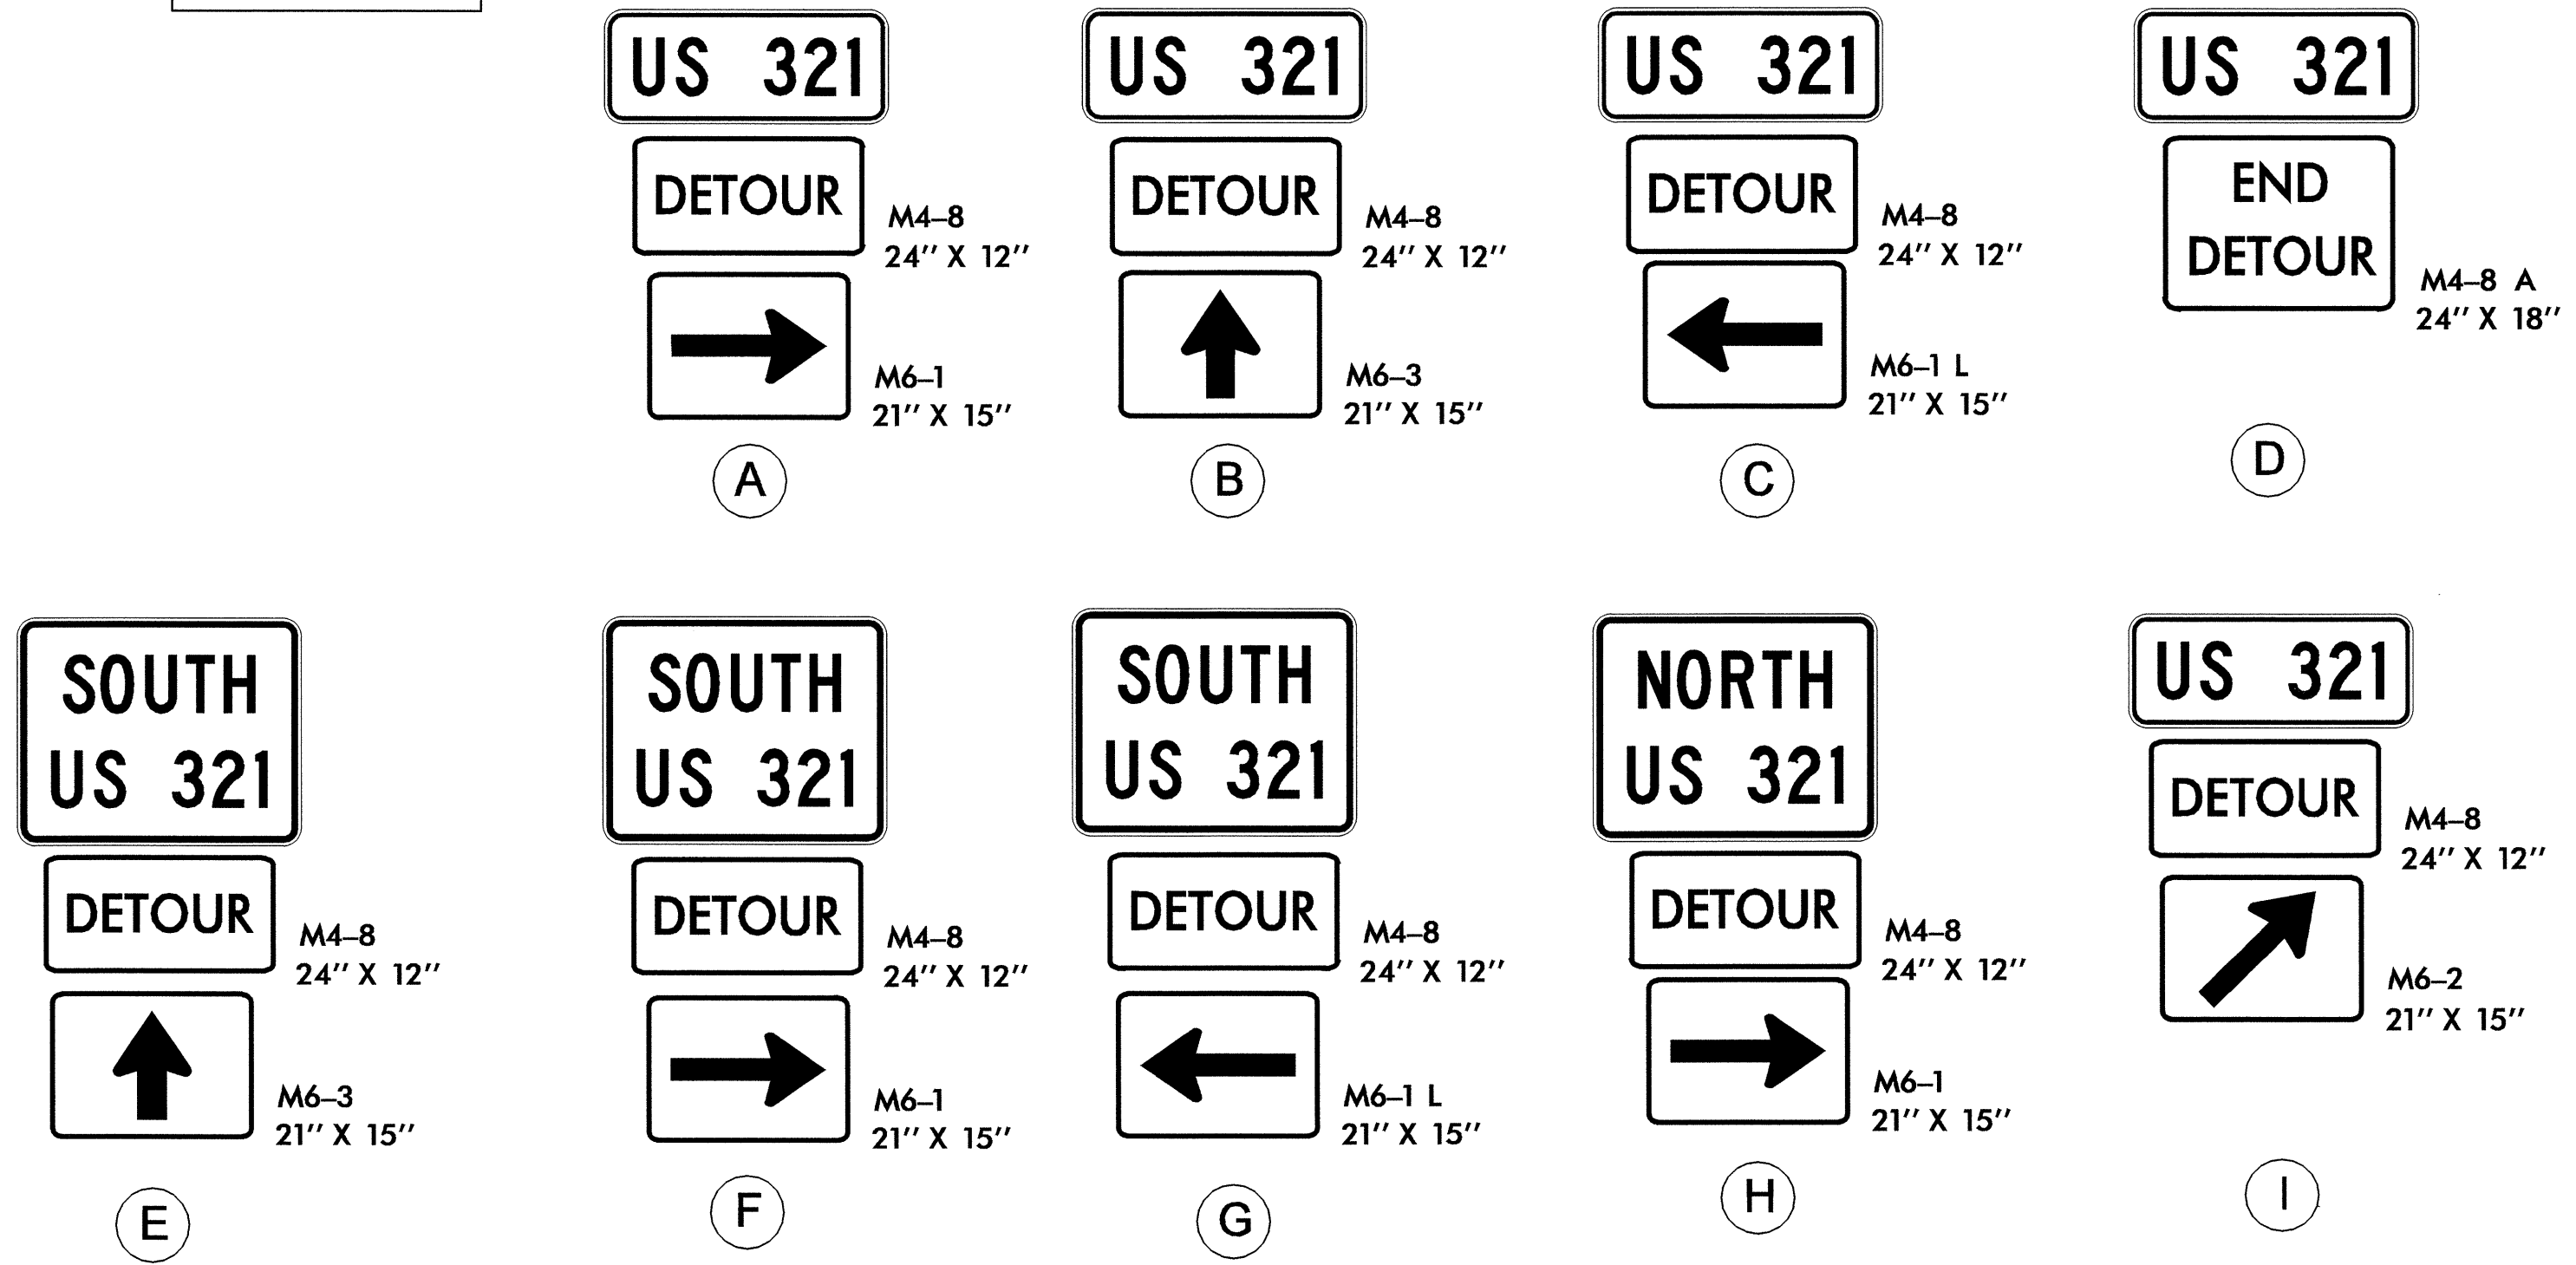

LEGEND

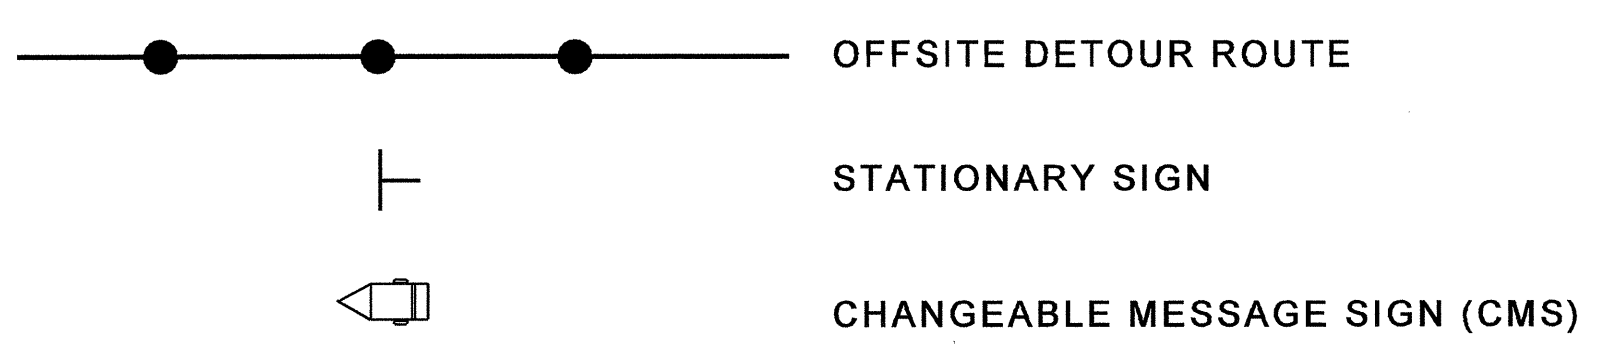

NOTES

ALL DETOUR SIGNS ARE BLACK ON ORANGE
 SEE RSD 1101.03, SHEET 1 OF 9 FOR TYPE III BARRICADE LOCATIONS, ADDITIONAL SIGNS MOUNTED ON TYPE III BARRICADES, AND ADDITIONAL WORKZONE SIGNS.
 PLACE CHANGEABLE MESSAGE SIGNS APPROXIMATELY 1/2 MILE +/- FROM THE APPROPRIATE INTERSECTION, OR AS DIRECTED BY THE ENGINEER.

APPROVED:	DATE:	OFF-SITE DETOUR FOR USE DURING BLASTING OPERATIONS	
SCALE: NONE	DATE: JULY 04		REVISIONS
DWG. BY: DAP	DESIGN BY: DAP		
REVIEWED BY: JWW			

02-SEP-2004 11:49
 R:\TCP\R2237B_TCP.dwg
 AT TELC206426
 ddparker