
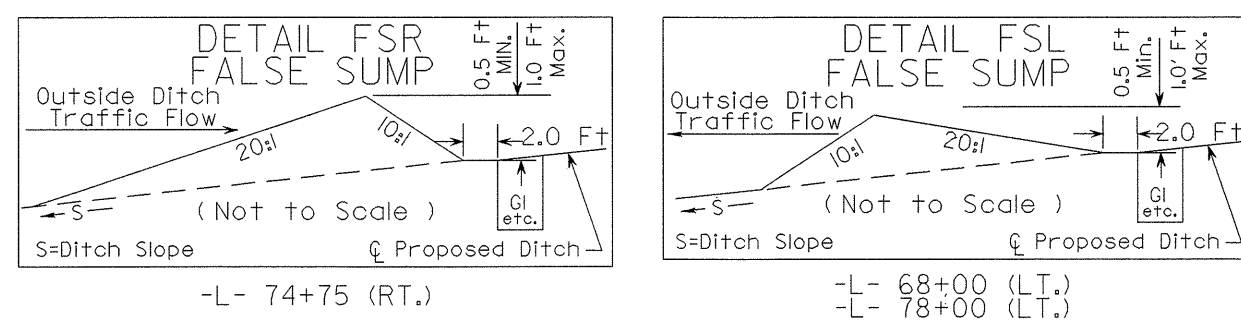


UTILITIES BY OTHERS

NOTE:
ALL PROPOSED UTILITY WORK
SHOWN ON THIS SHEET WILL
BE DONE BY OTHERS

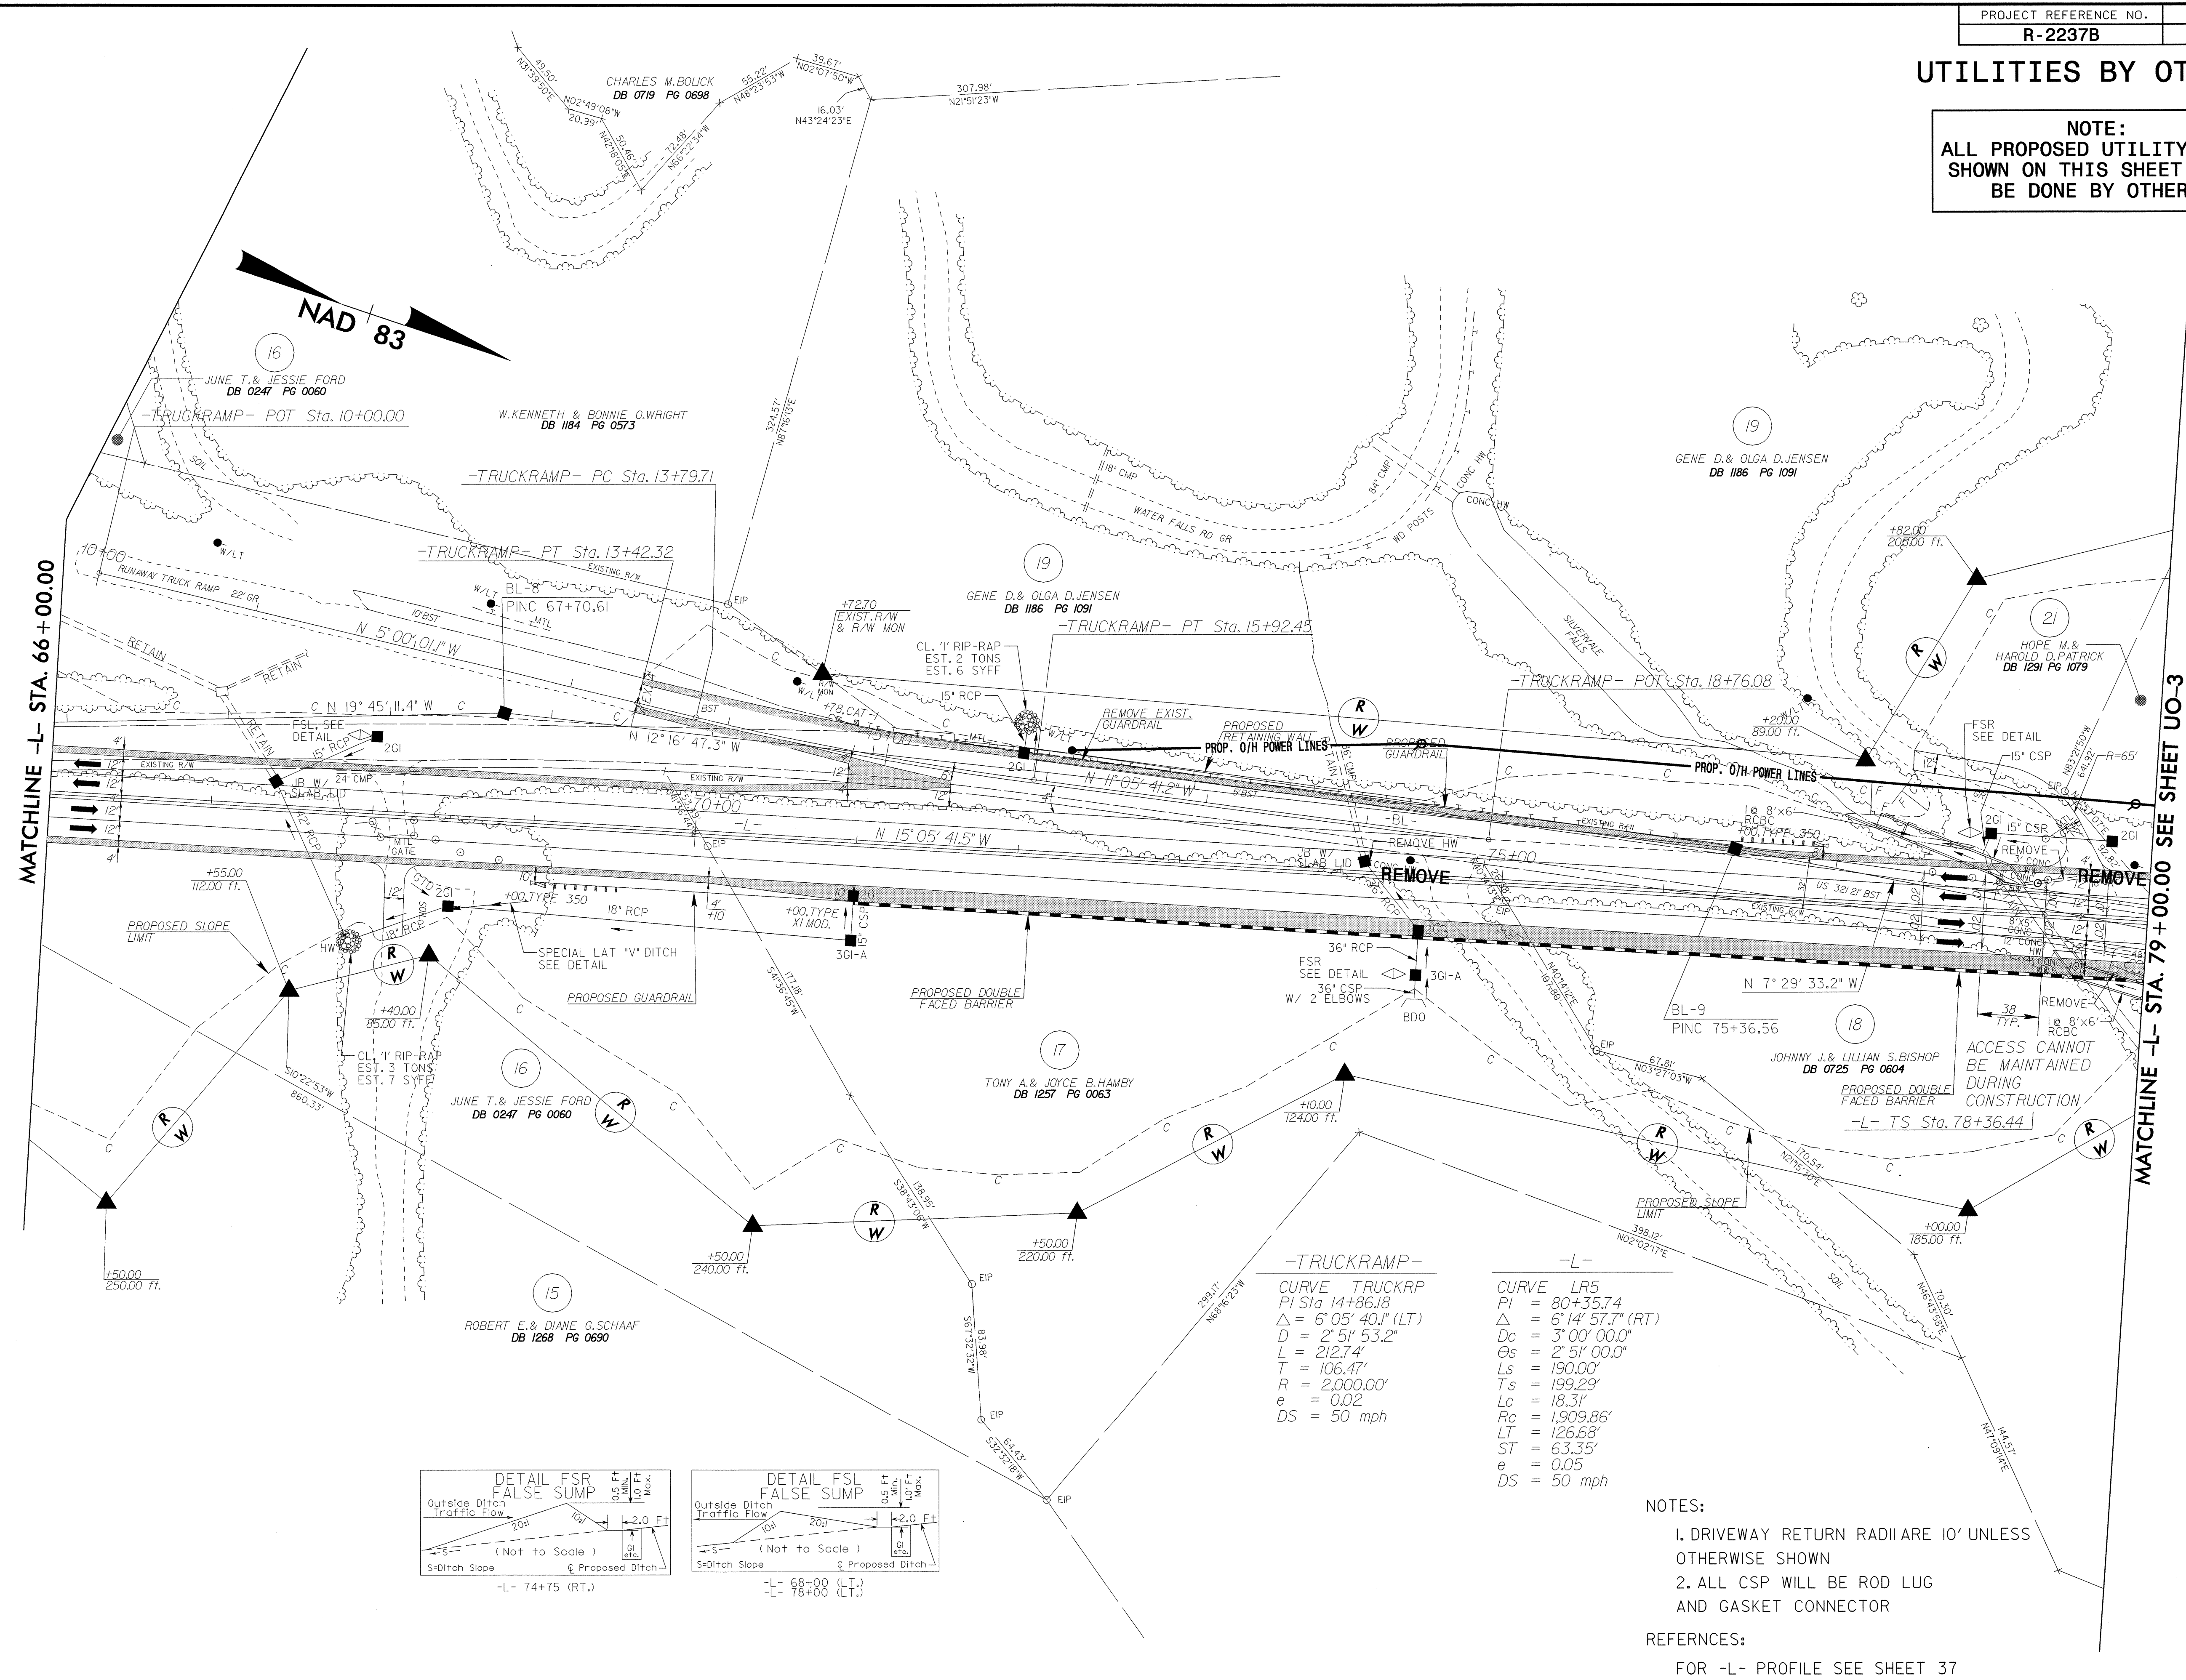

- NOTES:
1. DRIVEWAY RETURN RADII ARE 10' UNLESS OTHERWISE SHOWN
 2. ALL CSP WILL BE ROD LUG AND GASKET CONNECTOR

REFERENCES:
FOR -L- PROFILE SEE SHEET 37

8/17/99
 01:SEP-2004 15:41 U:\P\p\p\p\R-2237b_ut_UO_02psh_09.dgn
 11/14/04 11:14:11
 11/14/04 11:14:11
 11/14/04 11:14:11