


8/23/99

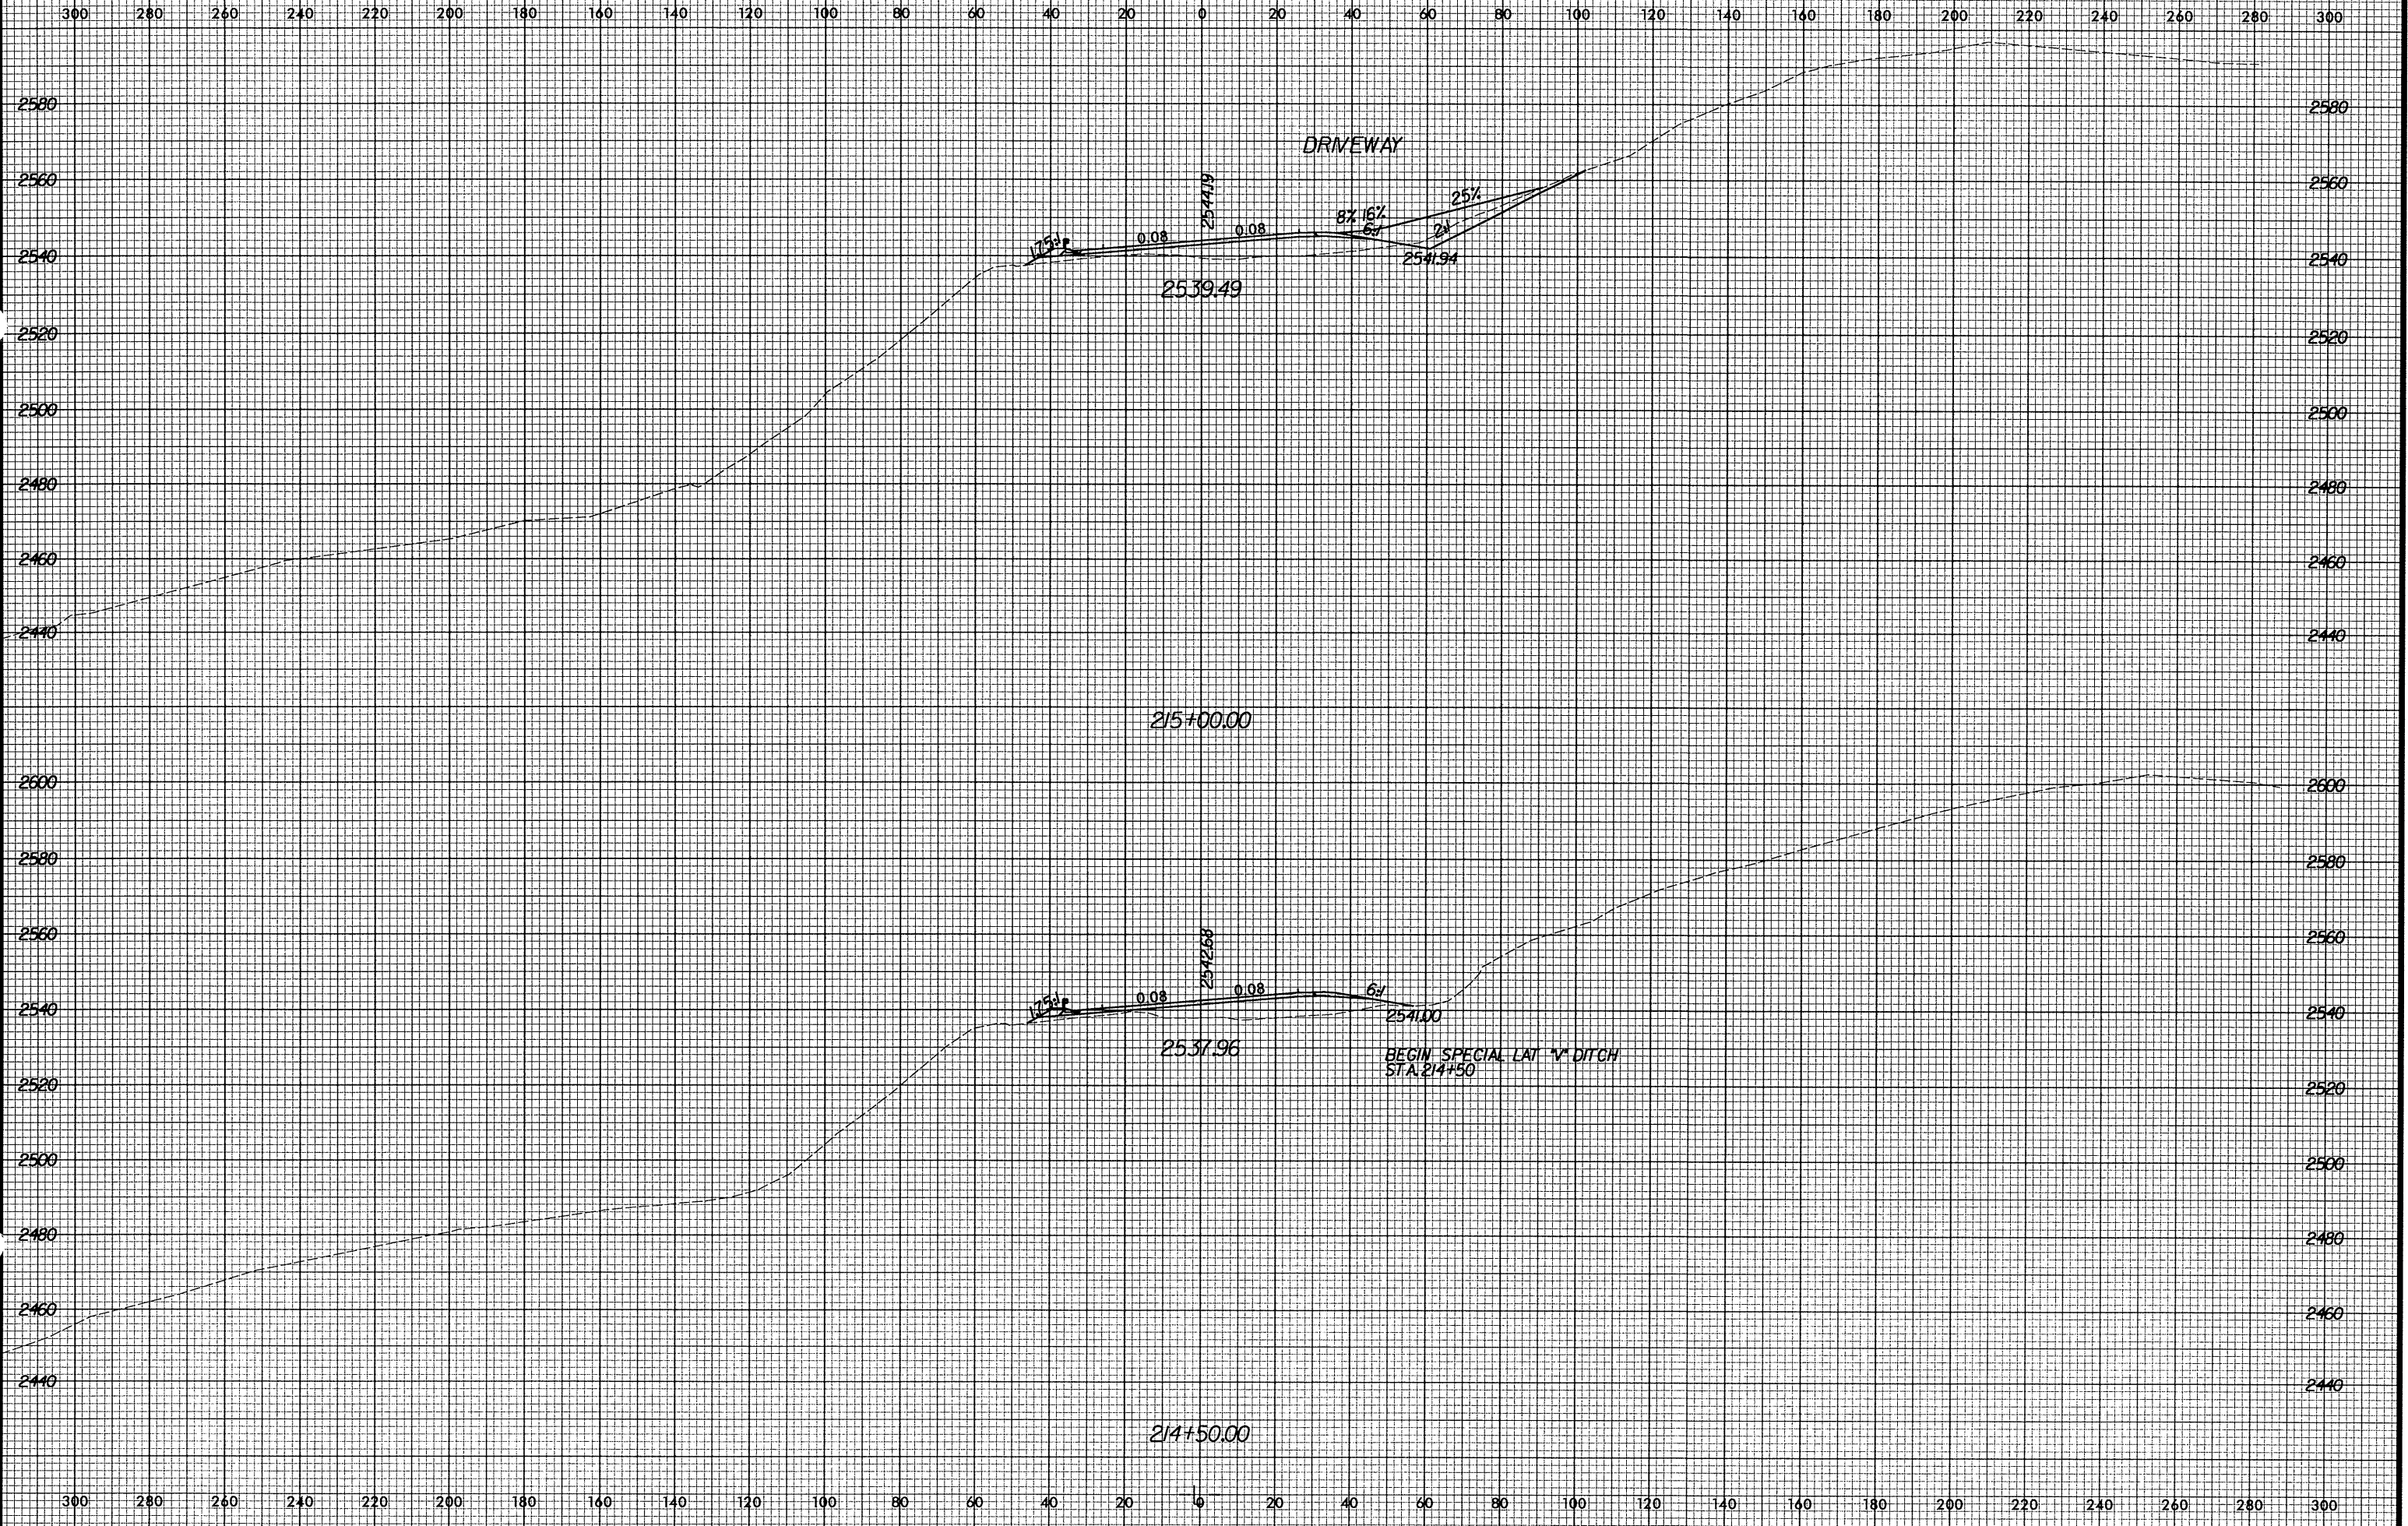

10/29/2004 10:41:37 AM C:\R2237B\XSEC\530026950.xpl