


8/23/99

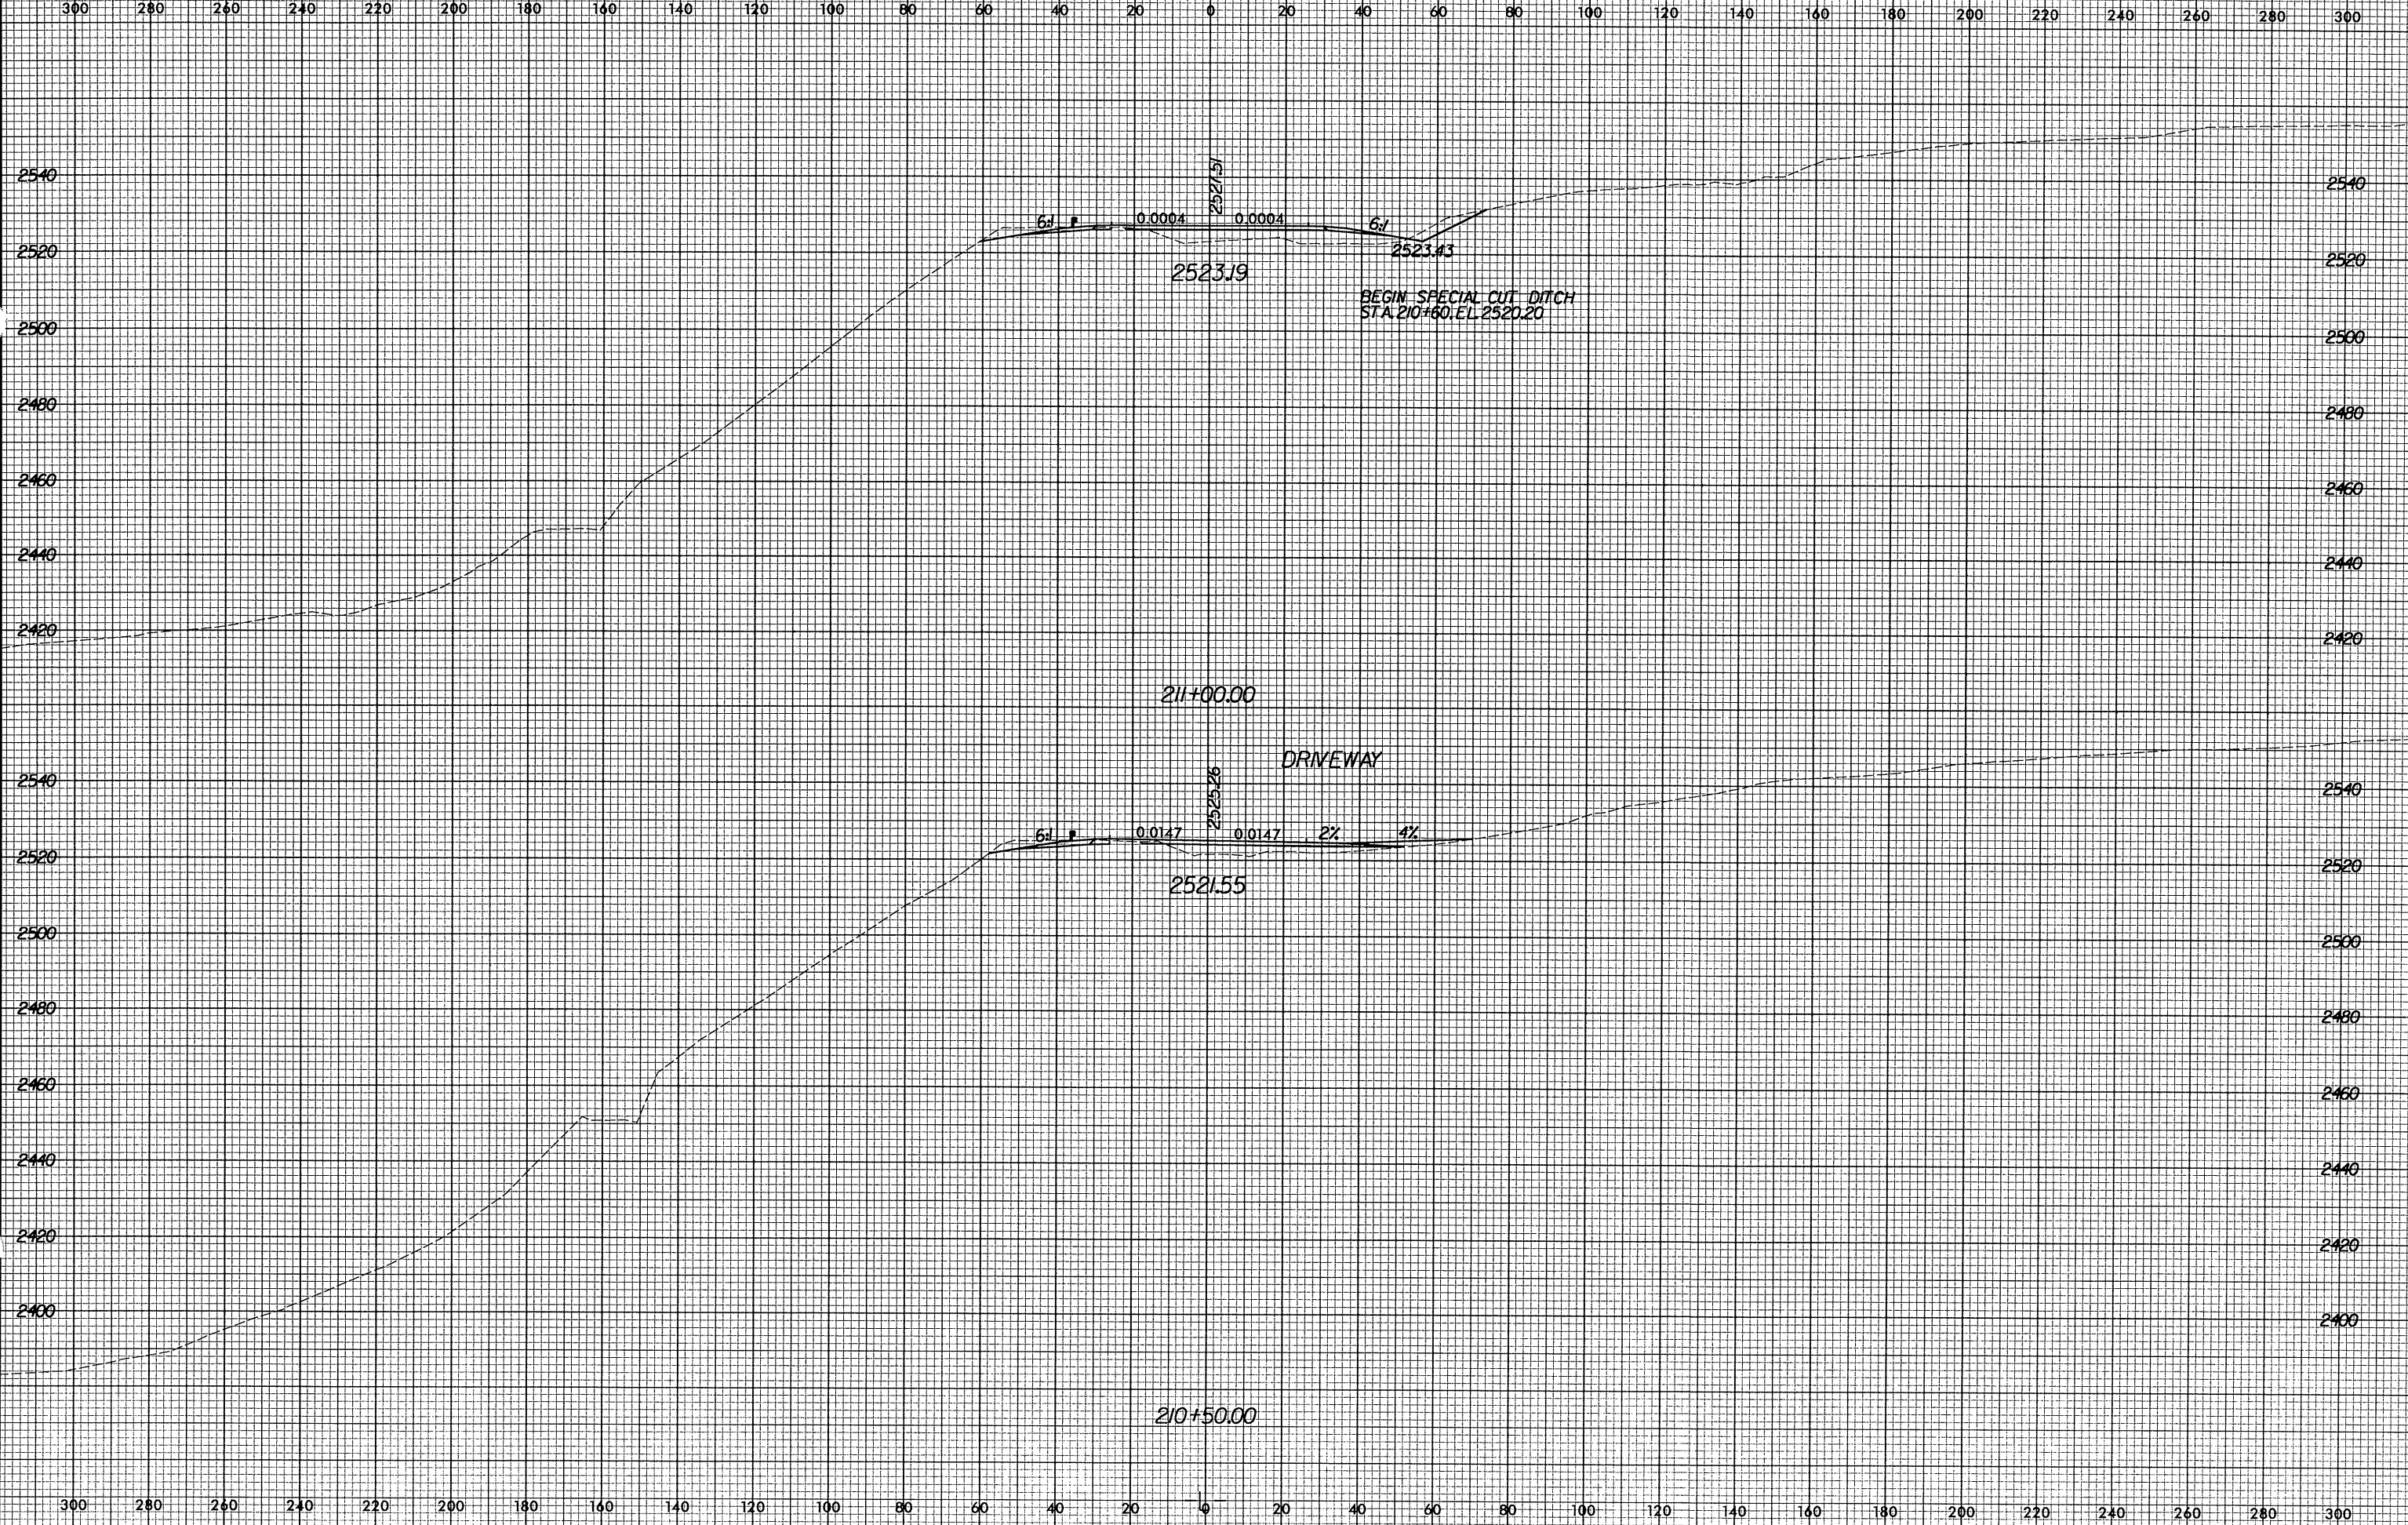

10/25/2004
R:\R237B\530026950.plt