


8/23/95

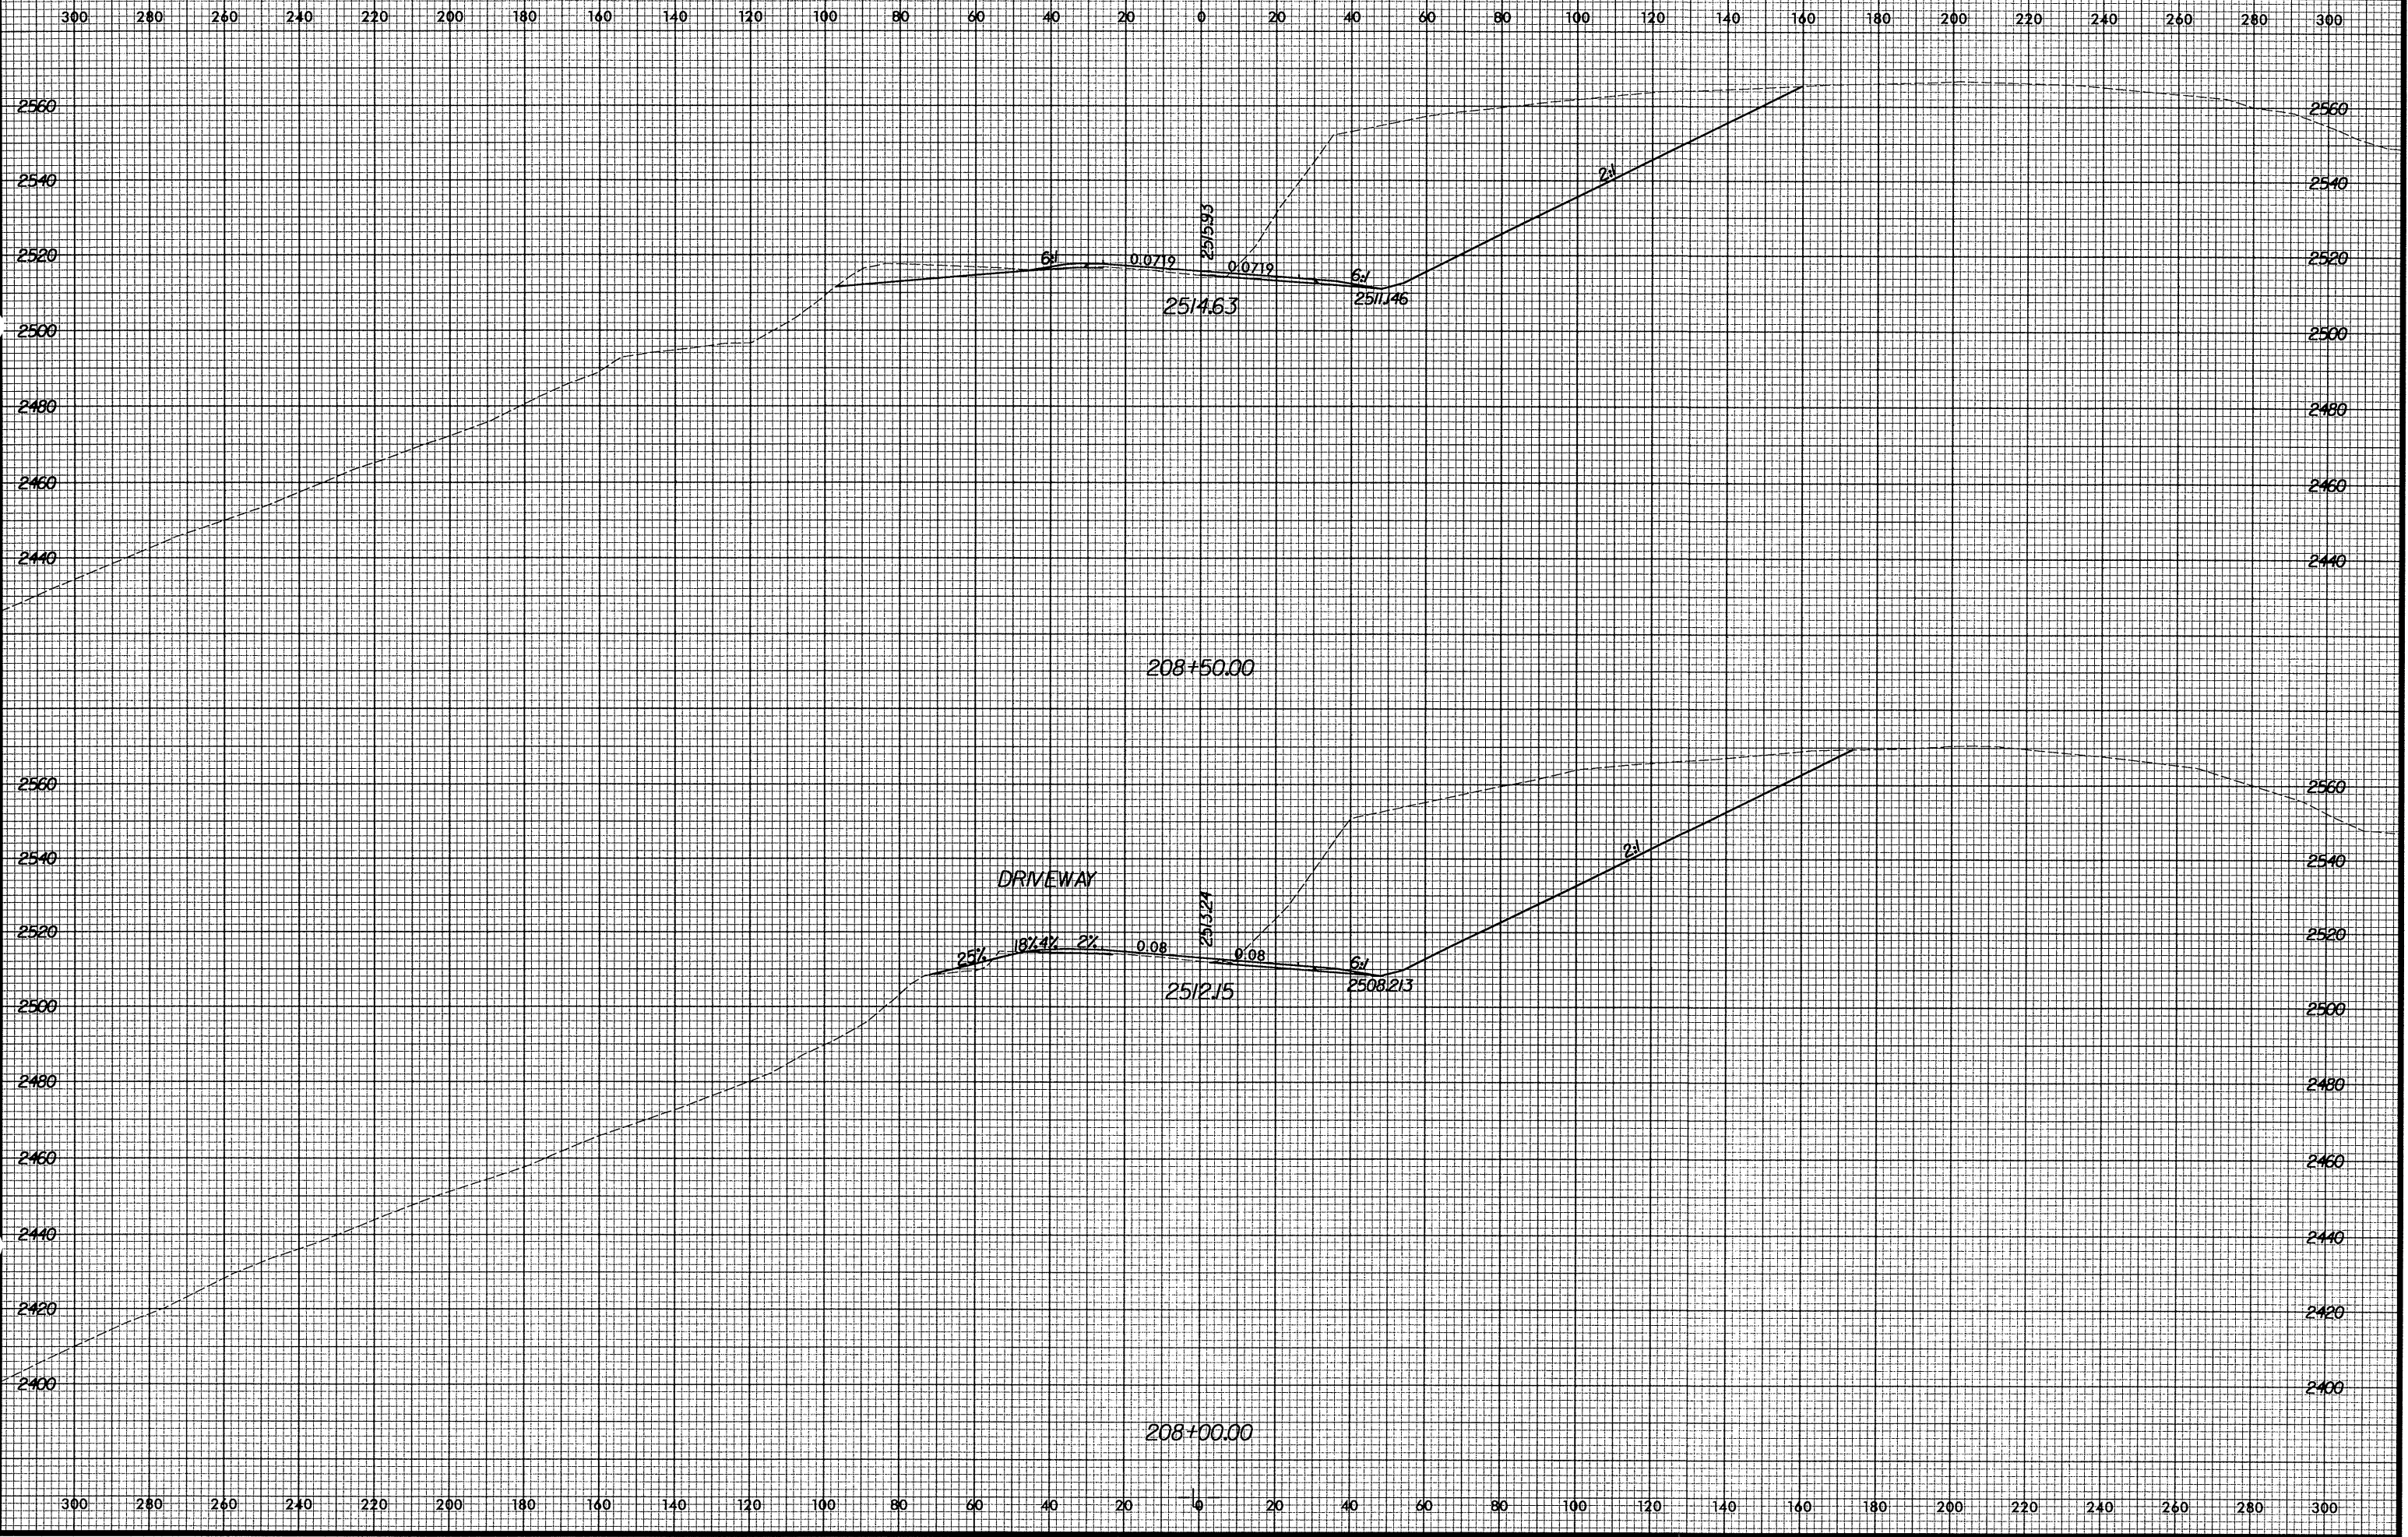

10/29/2004 10:41:35 AM H:\R2237B\asc\530025950.rpl