


8/23/99




PROJ. REFERENCE NO.	SHEET NO.
R-2237B	X-253

300 280 260 240 220 200 180 160 140 120 100 80 60 40 20 0 20 40 60 80 100 120 140 160 180 200 220 240 260 280 300

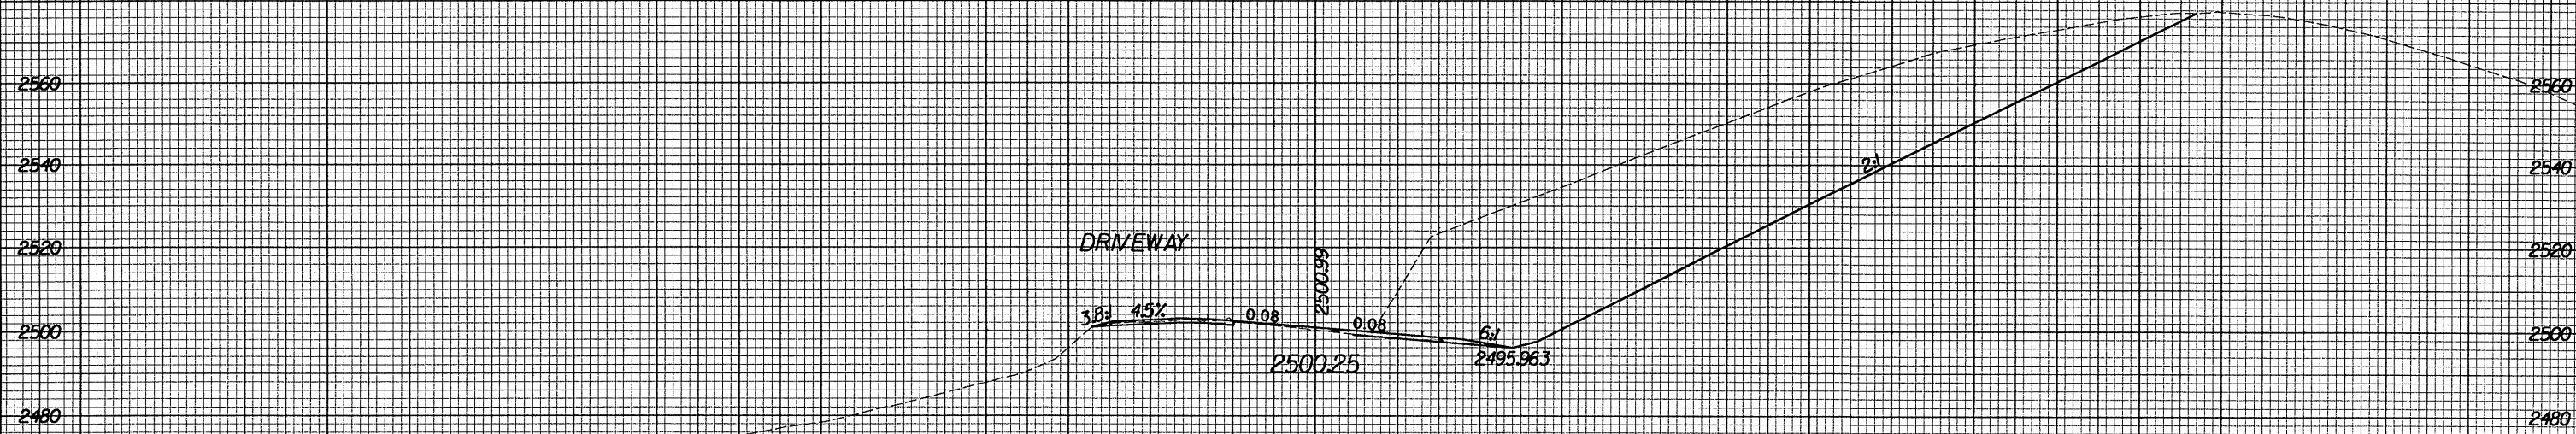

206+00.00

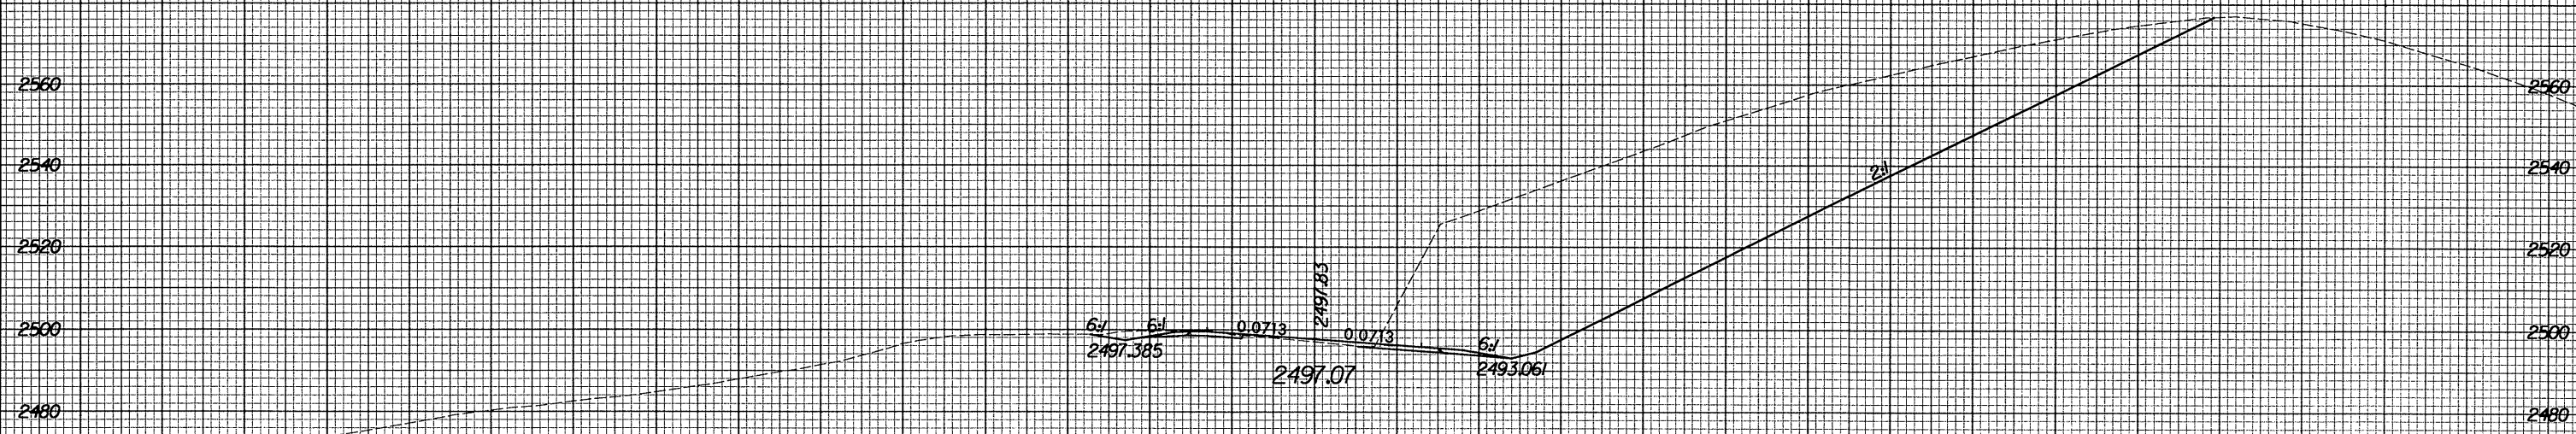

205+50.00

300 280 260 240 220 200 180 160 140 120 100 80 60 40 20 0 20 40 60 80 100 120 140 140 180 200 220 240 260 280 300

10/29/2004 10:41:36 AM H:\R2237B\ase\530026950.rpl