



8/23/99

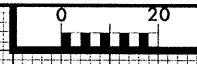

PROJ. REFERENCE NO.	SHEET NO.
R-2237B	X-251

300 280 260 240 220 200 180 160 140 120 100 80 60 40 20 0 20 40 60 80 100 120 140 160 180 200 220 240 260 280 300

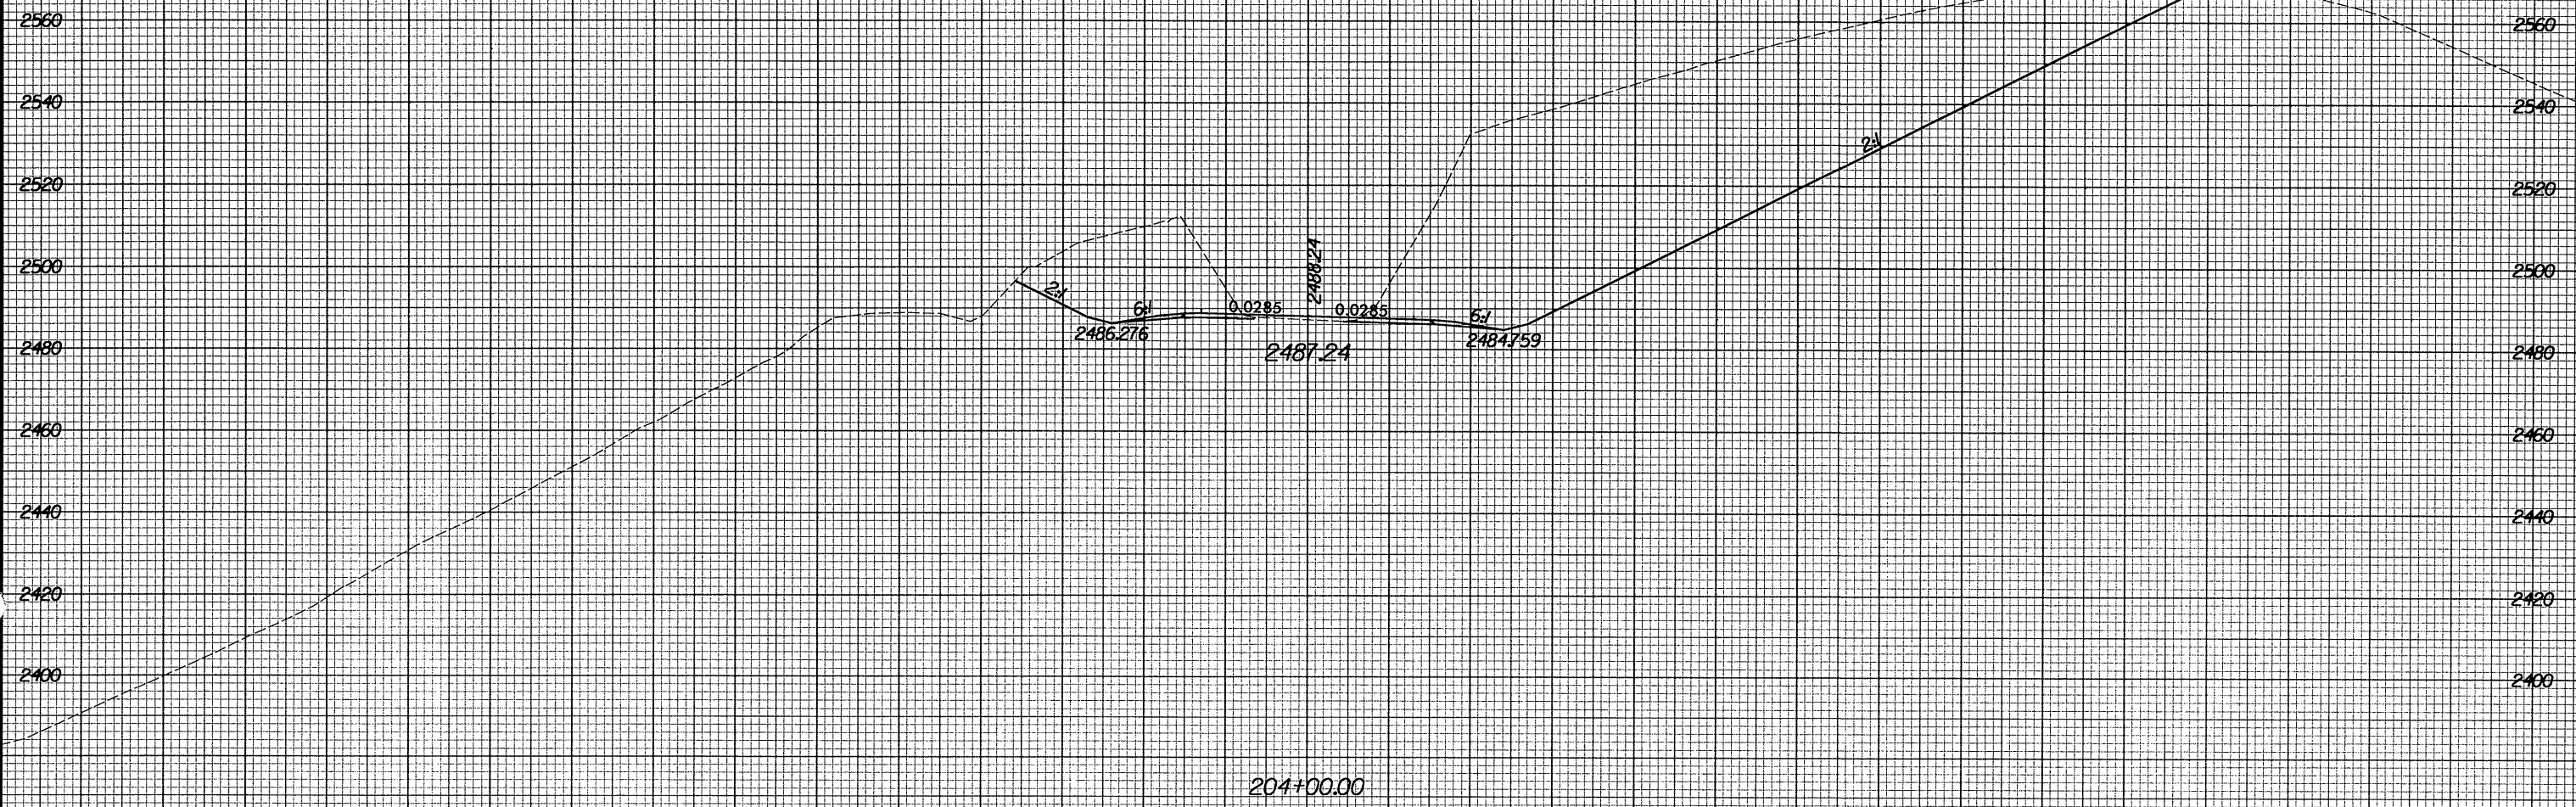

300 280 260 240 220 200 180 160 140 120 100 80 60 40 20 0 20 40 60 80 100 120 140 160 180 200 220 240 260 280 300

10/29/2004 09:41:35 AM C:\P2237B\XSEC\538026950.dwg