


8/23/99

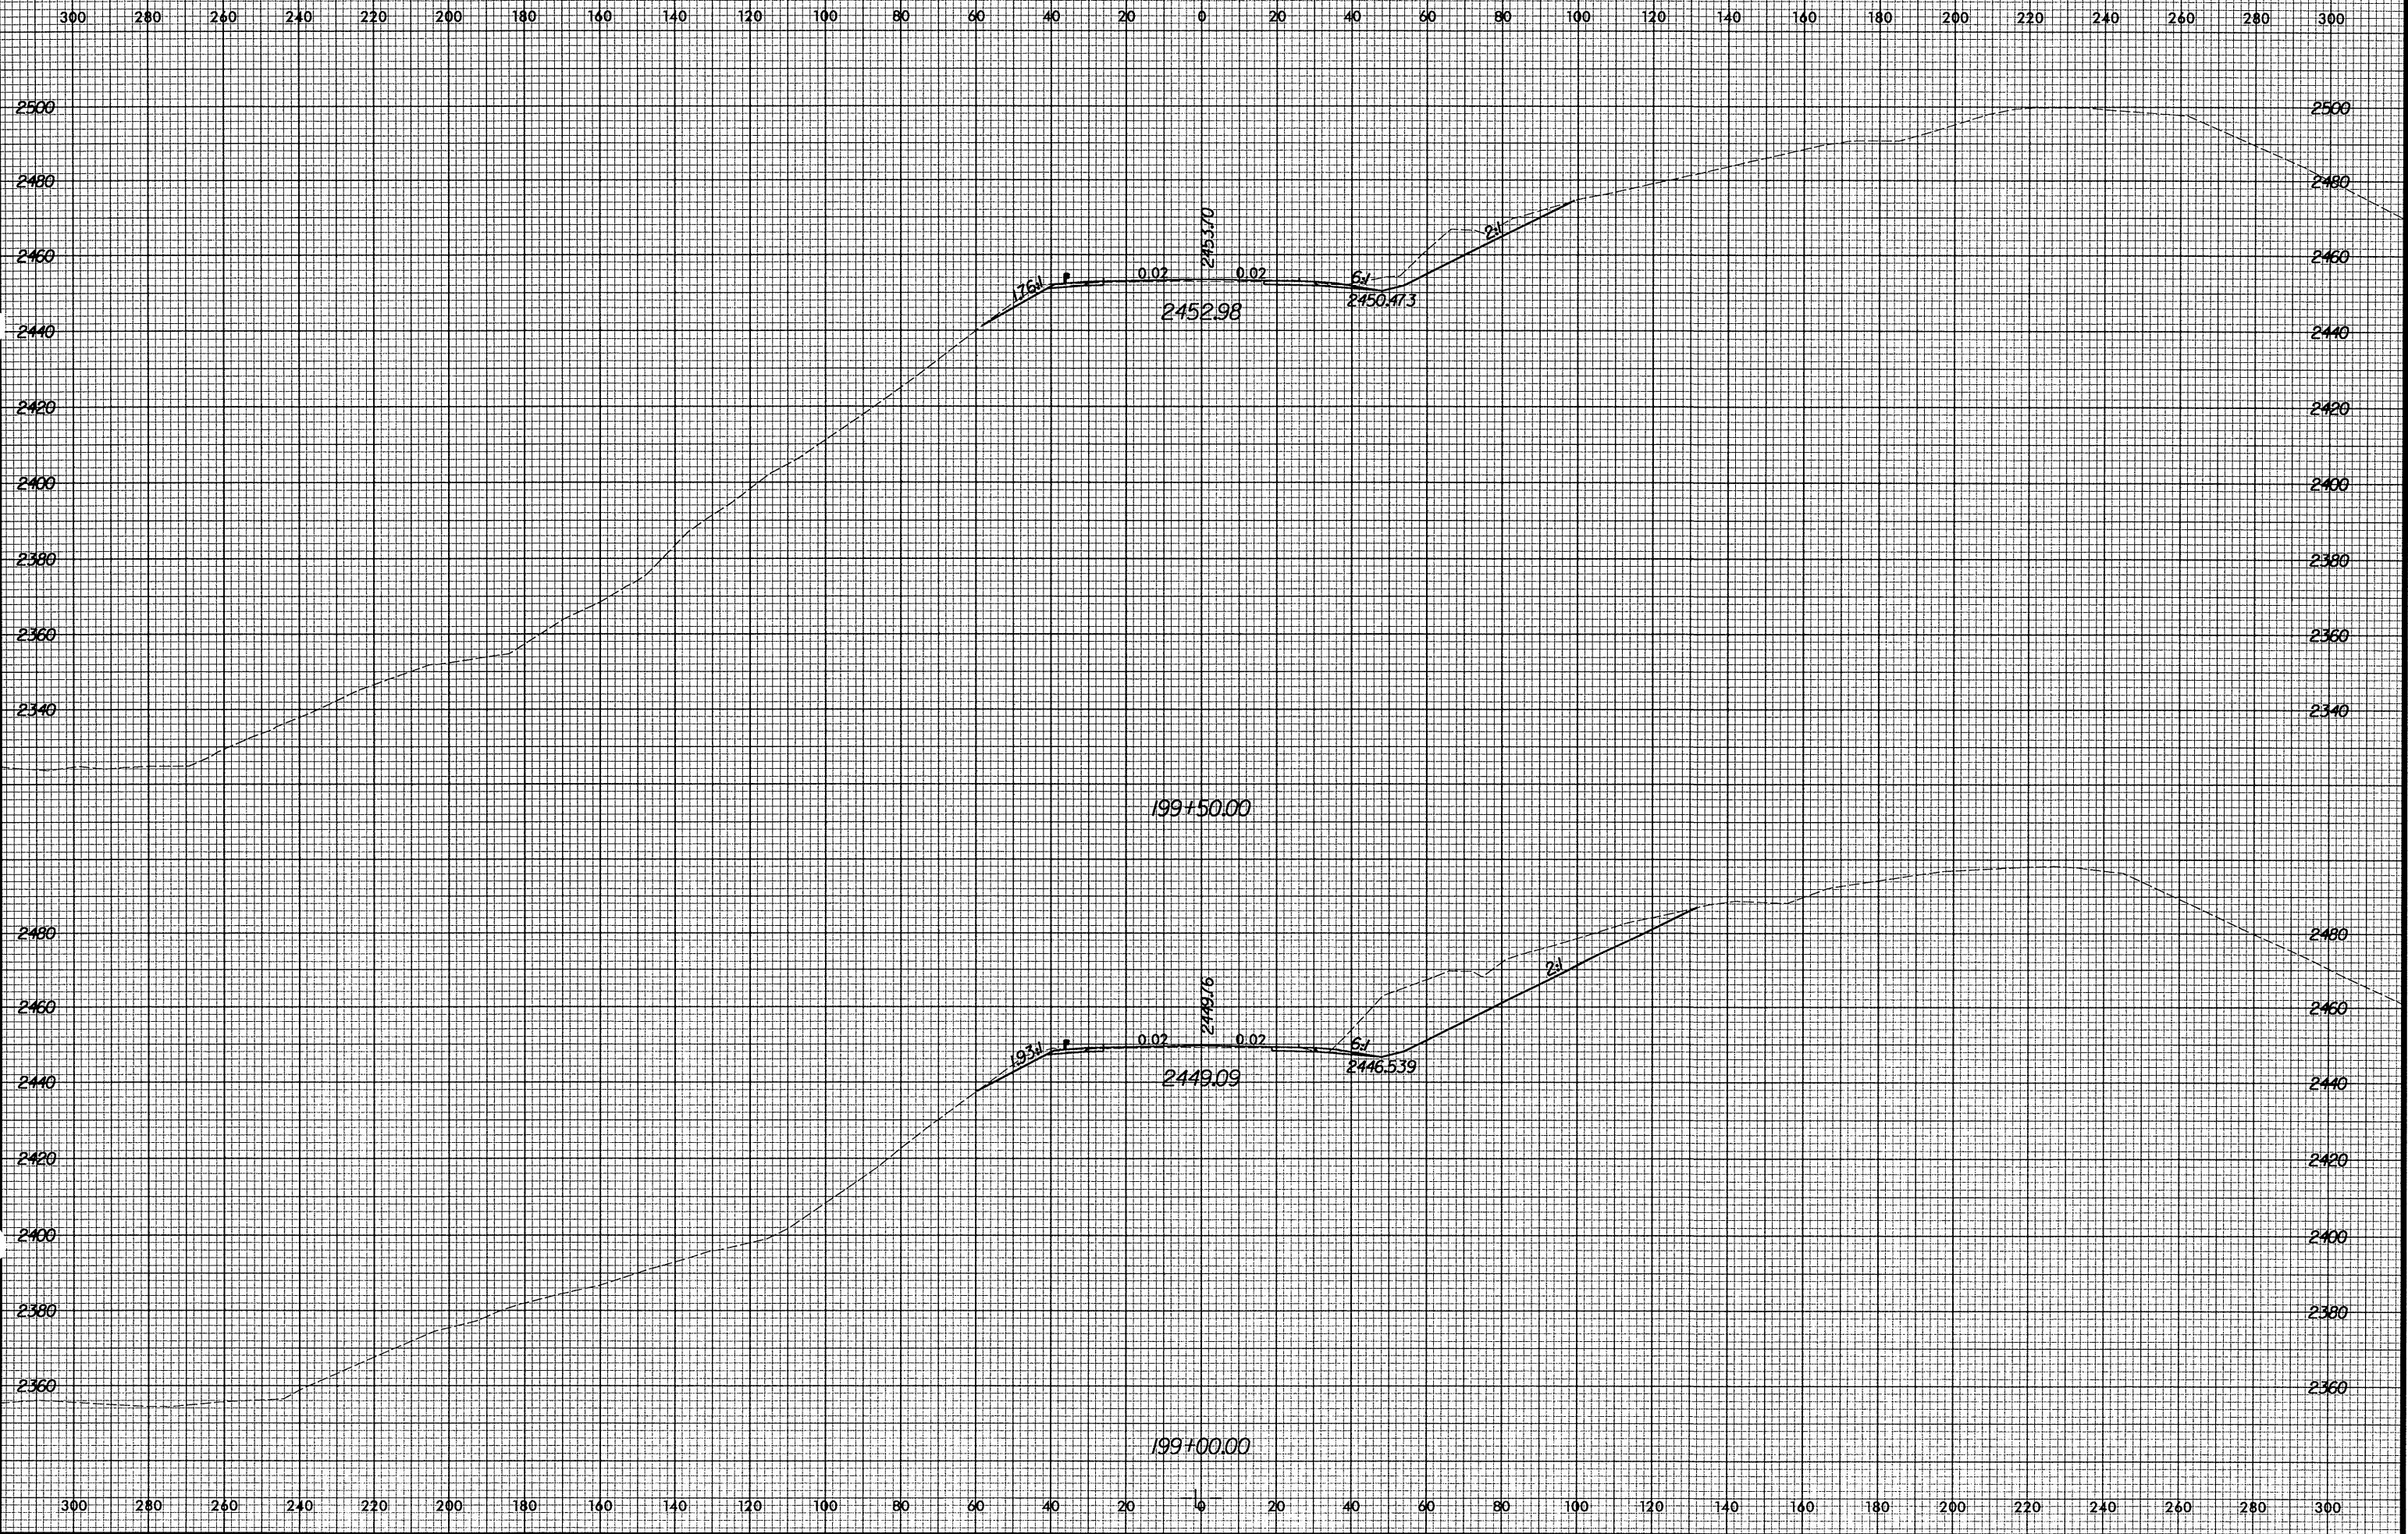

10/29/2004 10:41:35 AM C:\Users\33002690\ss\53002690.dwg