


8/23/99



PROJ. REFERENCE NO. R-2237B SHEET NO. X-242

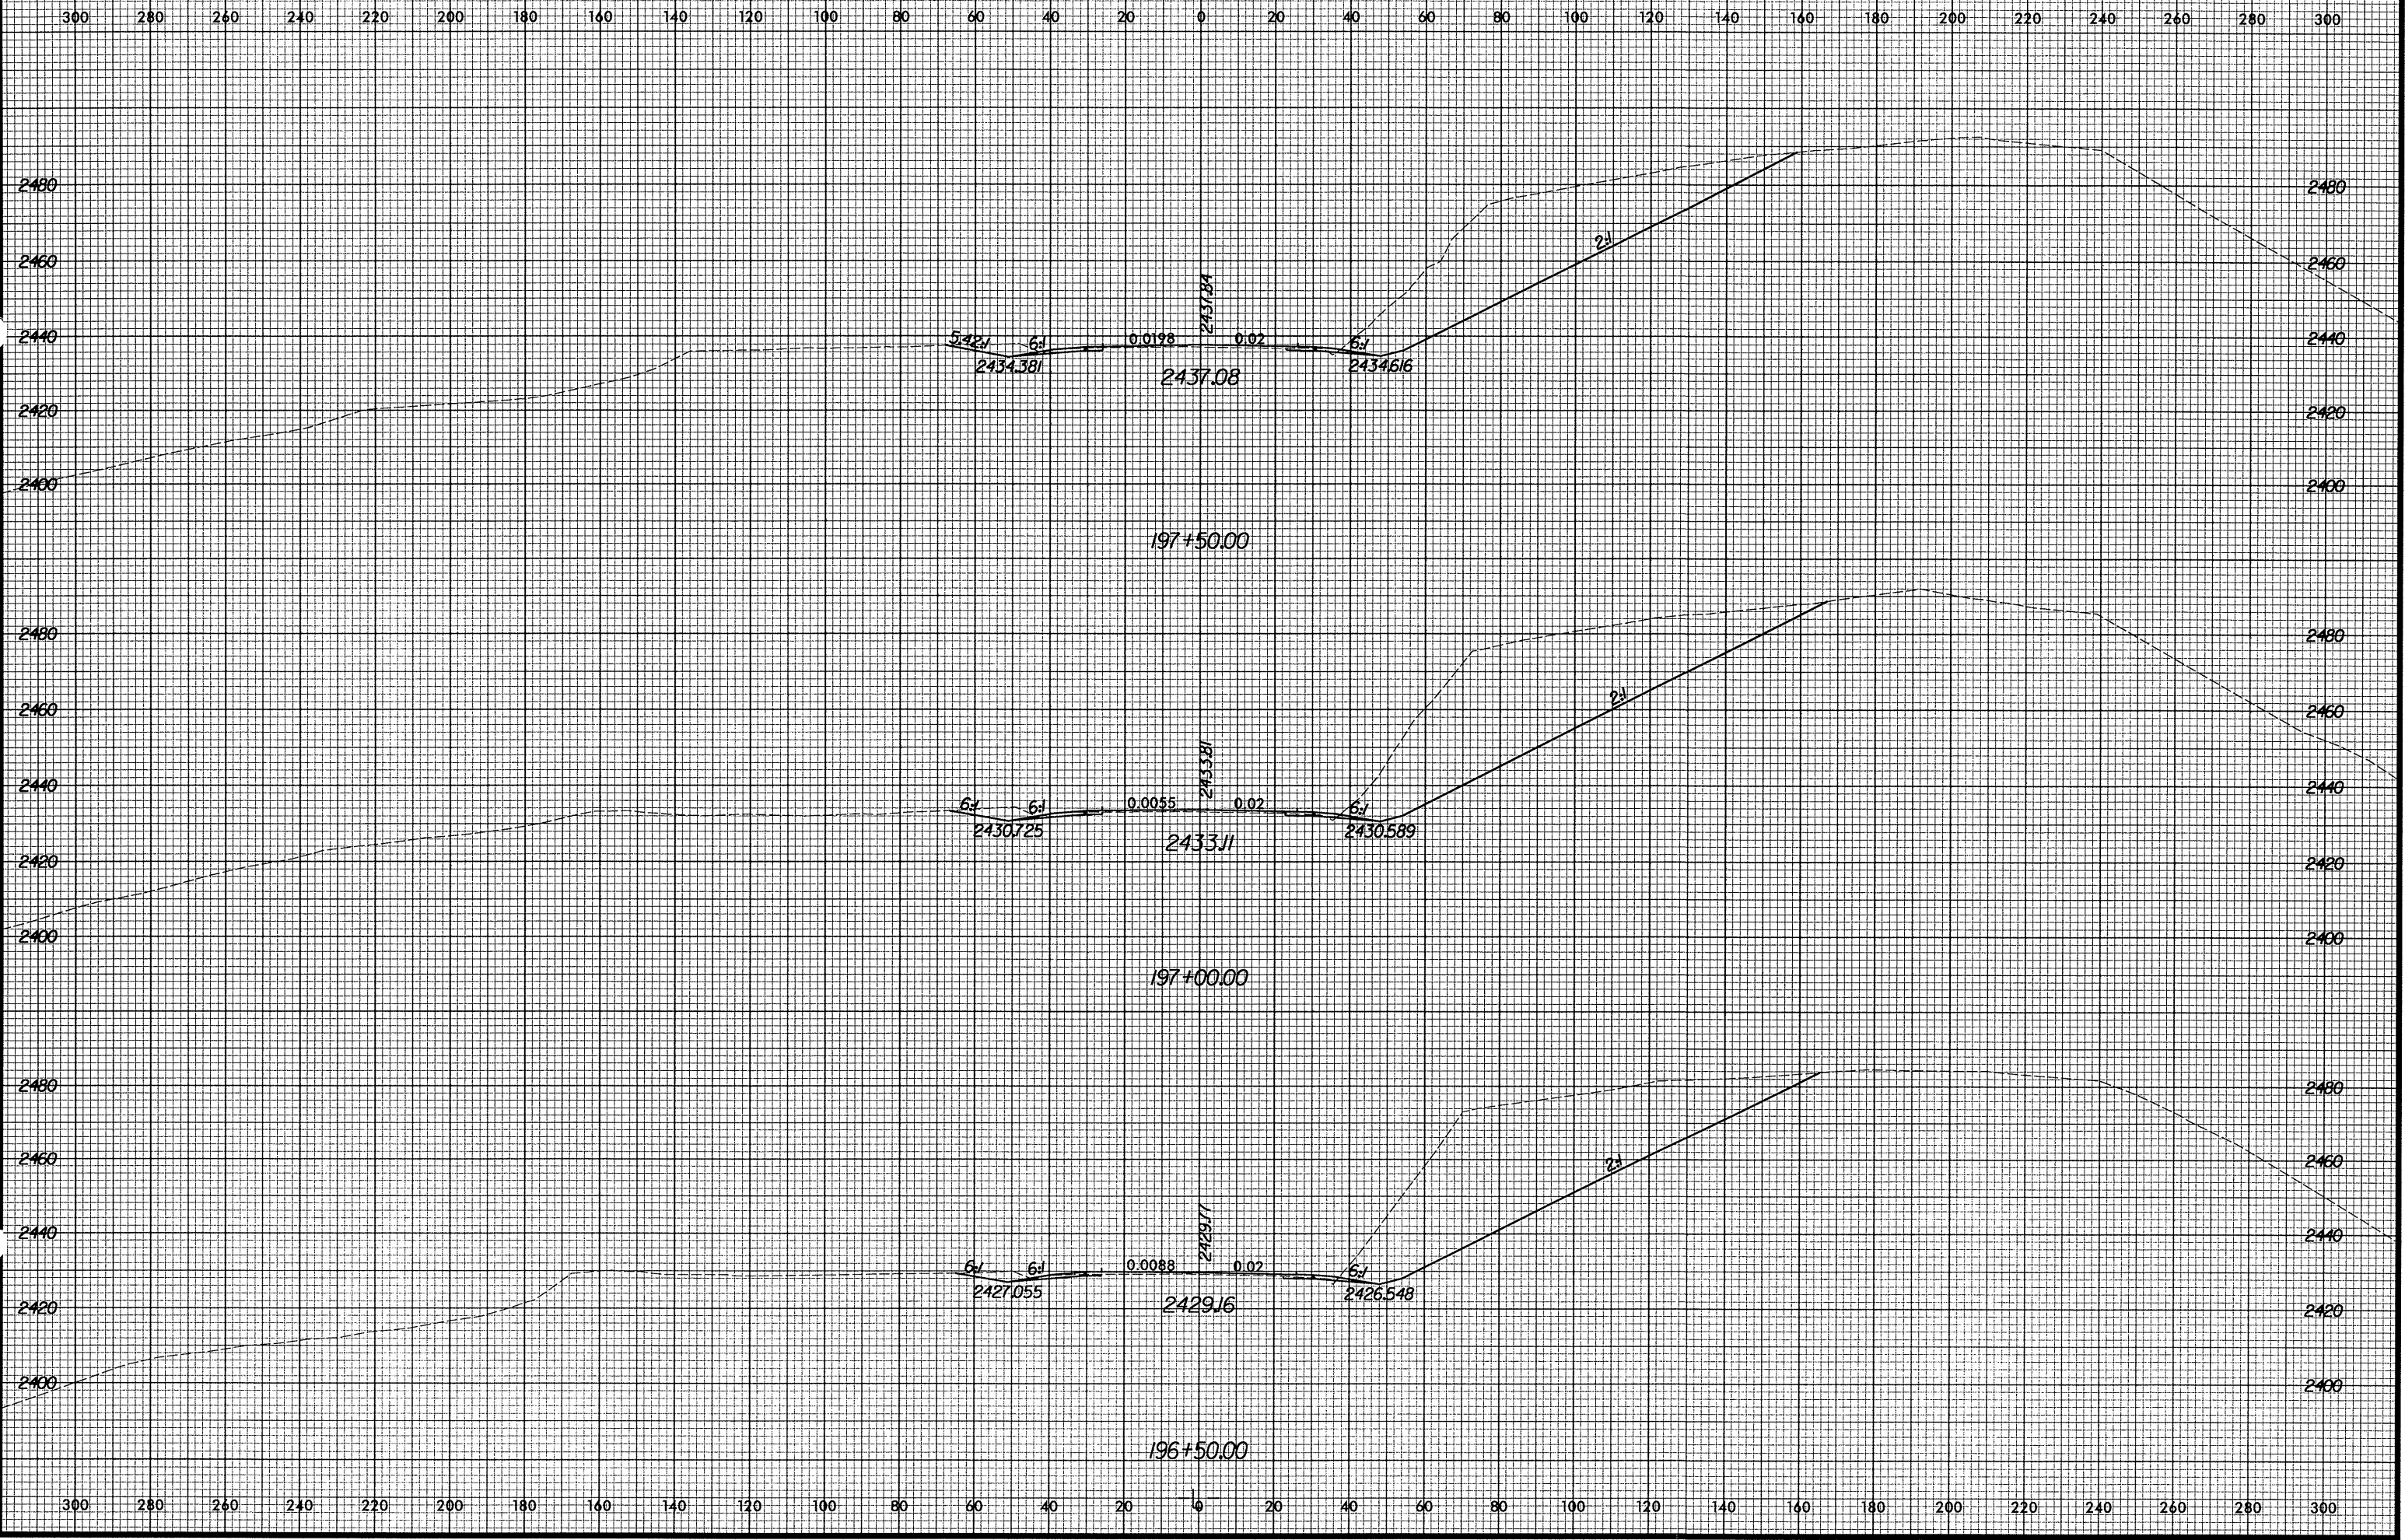

10/29/2004 10:41:35 AM R:\2237B\SSG\530026950.dwg