


8/23/99

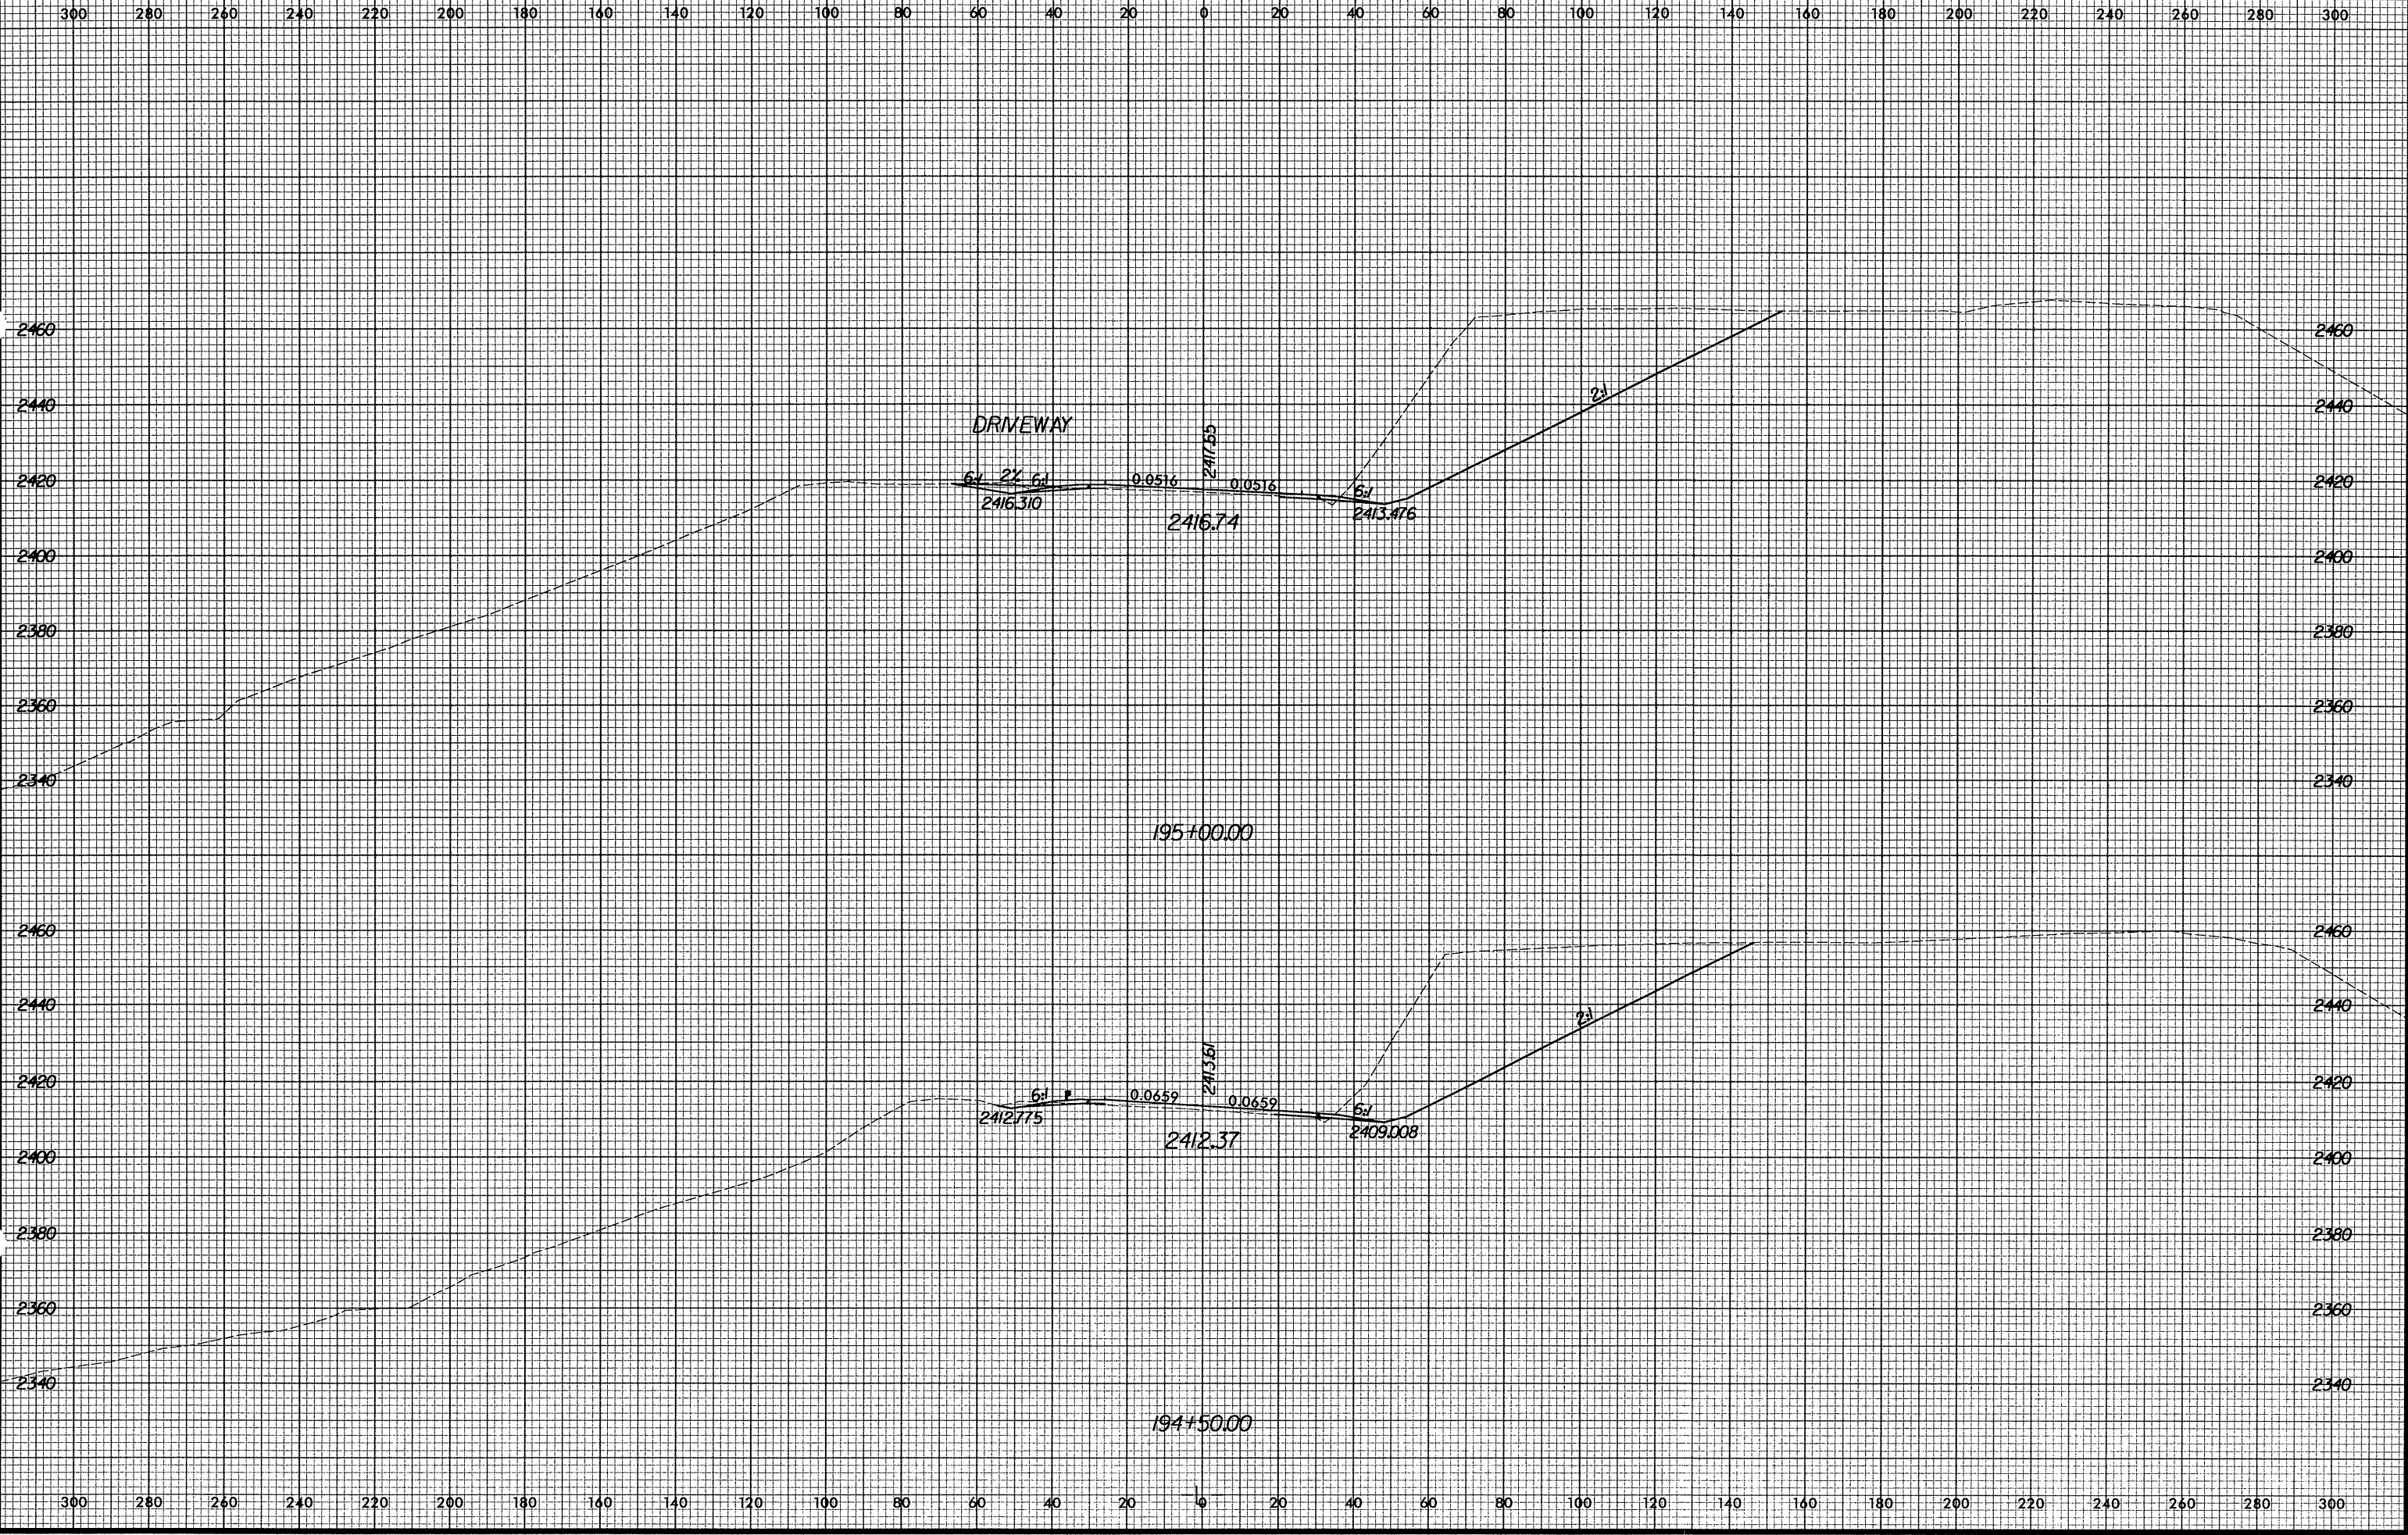

10/29/2004 10:11:34 AM R:\12237B\X-240\53026950.dwg