



8/23/99

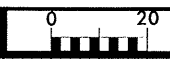


PROJ. REFERENCE NO.	SHEET NO.
R-2237B	X-234

300 280 260 240 220 200 180 160 140 120 100 80 60 40 20 0 20 40 60 80 100 120 140 160 180 200 220 240 260 280 300

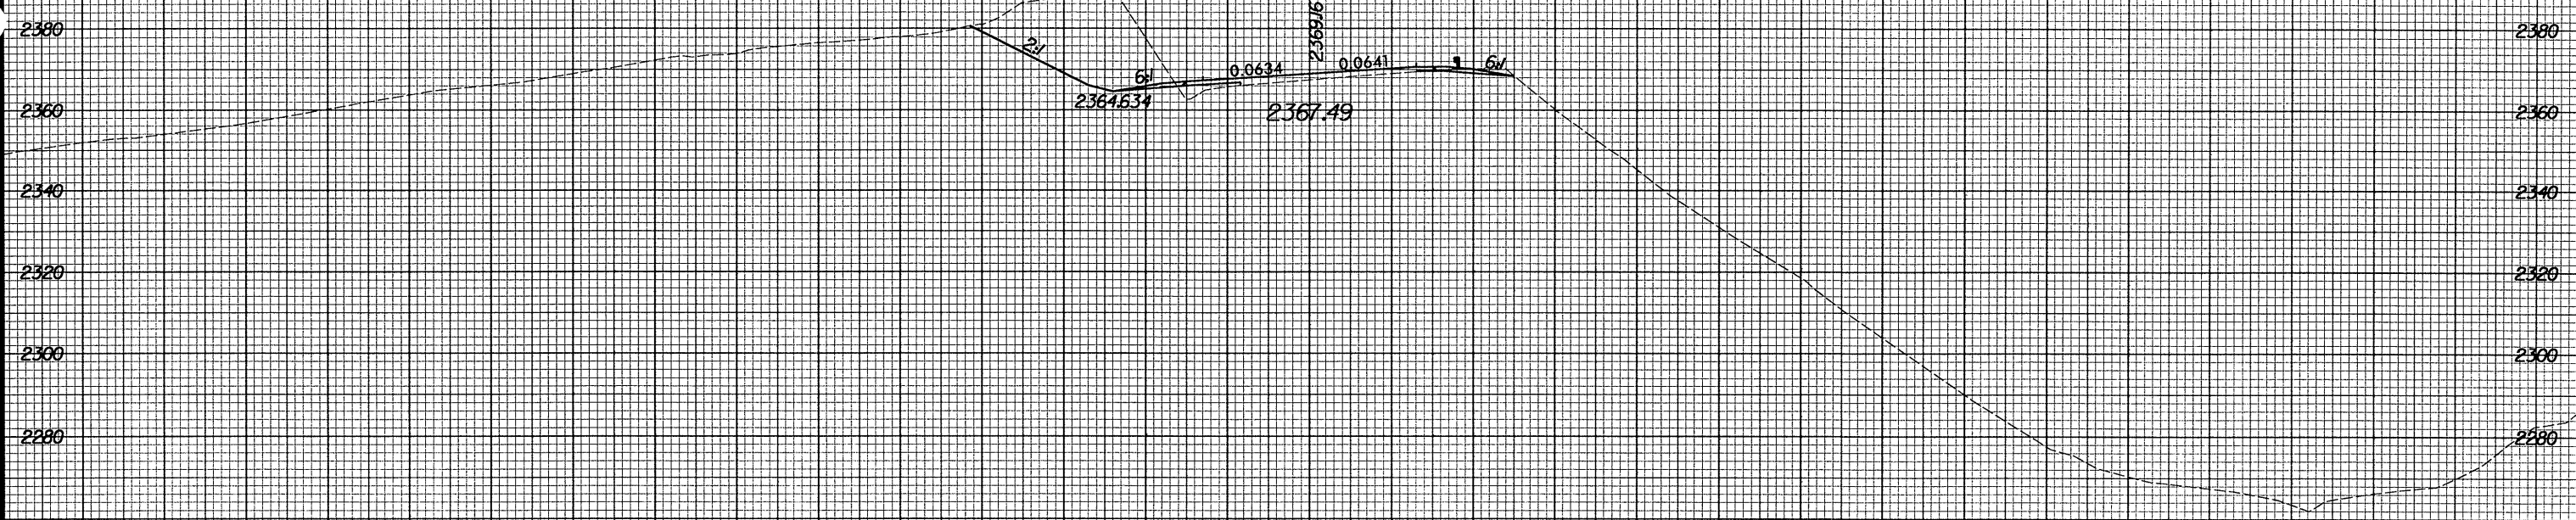

189+00.00

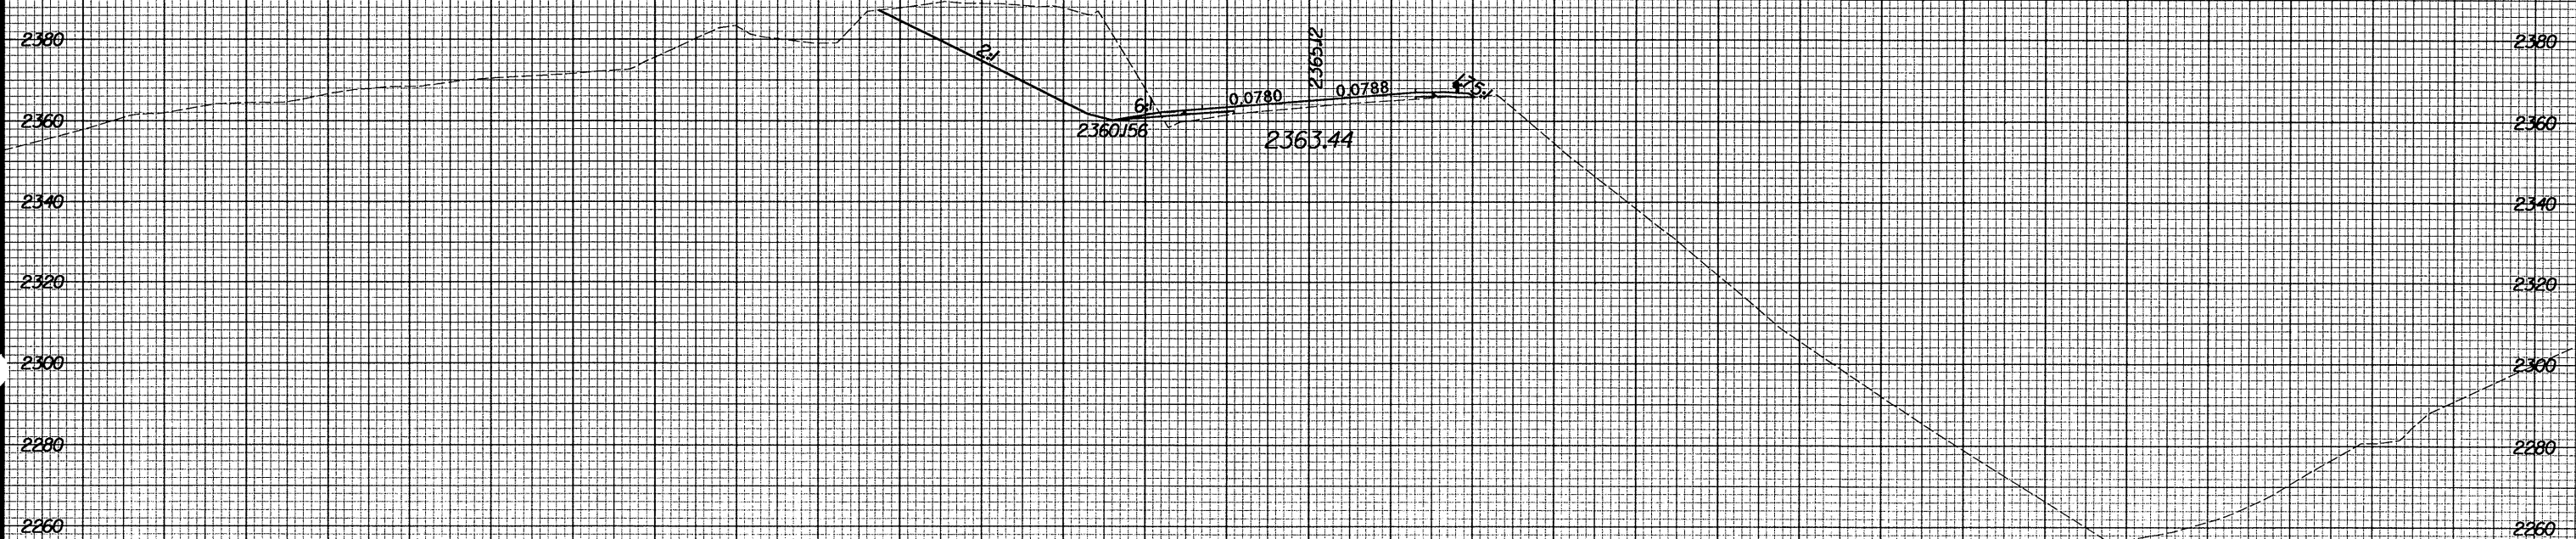

188+50.00

300 280 260 240 220 200 180 160 140 120 100 80 60 40 20 0 20 40 60 80 100 120 140 160 180 200 220 240 260 280 300

10/29/2004 10:41:34 AM
H:\R2237B\53026950.pl