


8/23/99

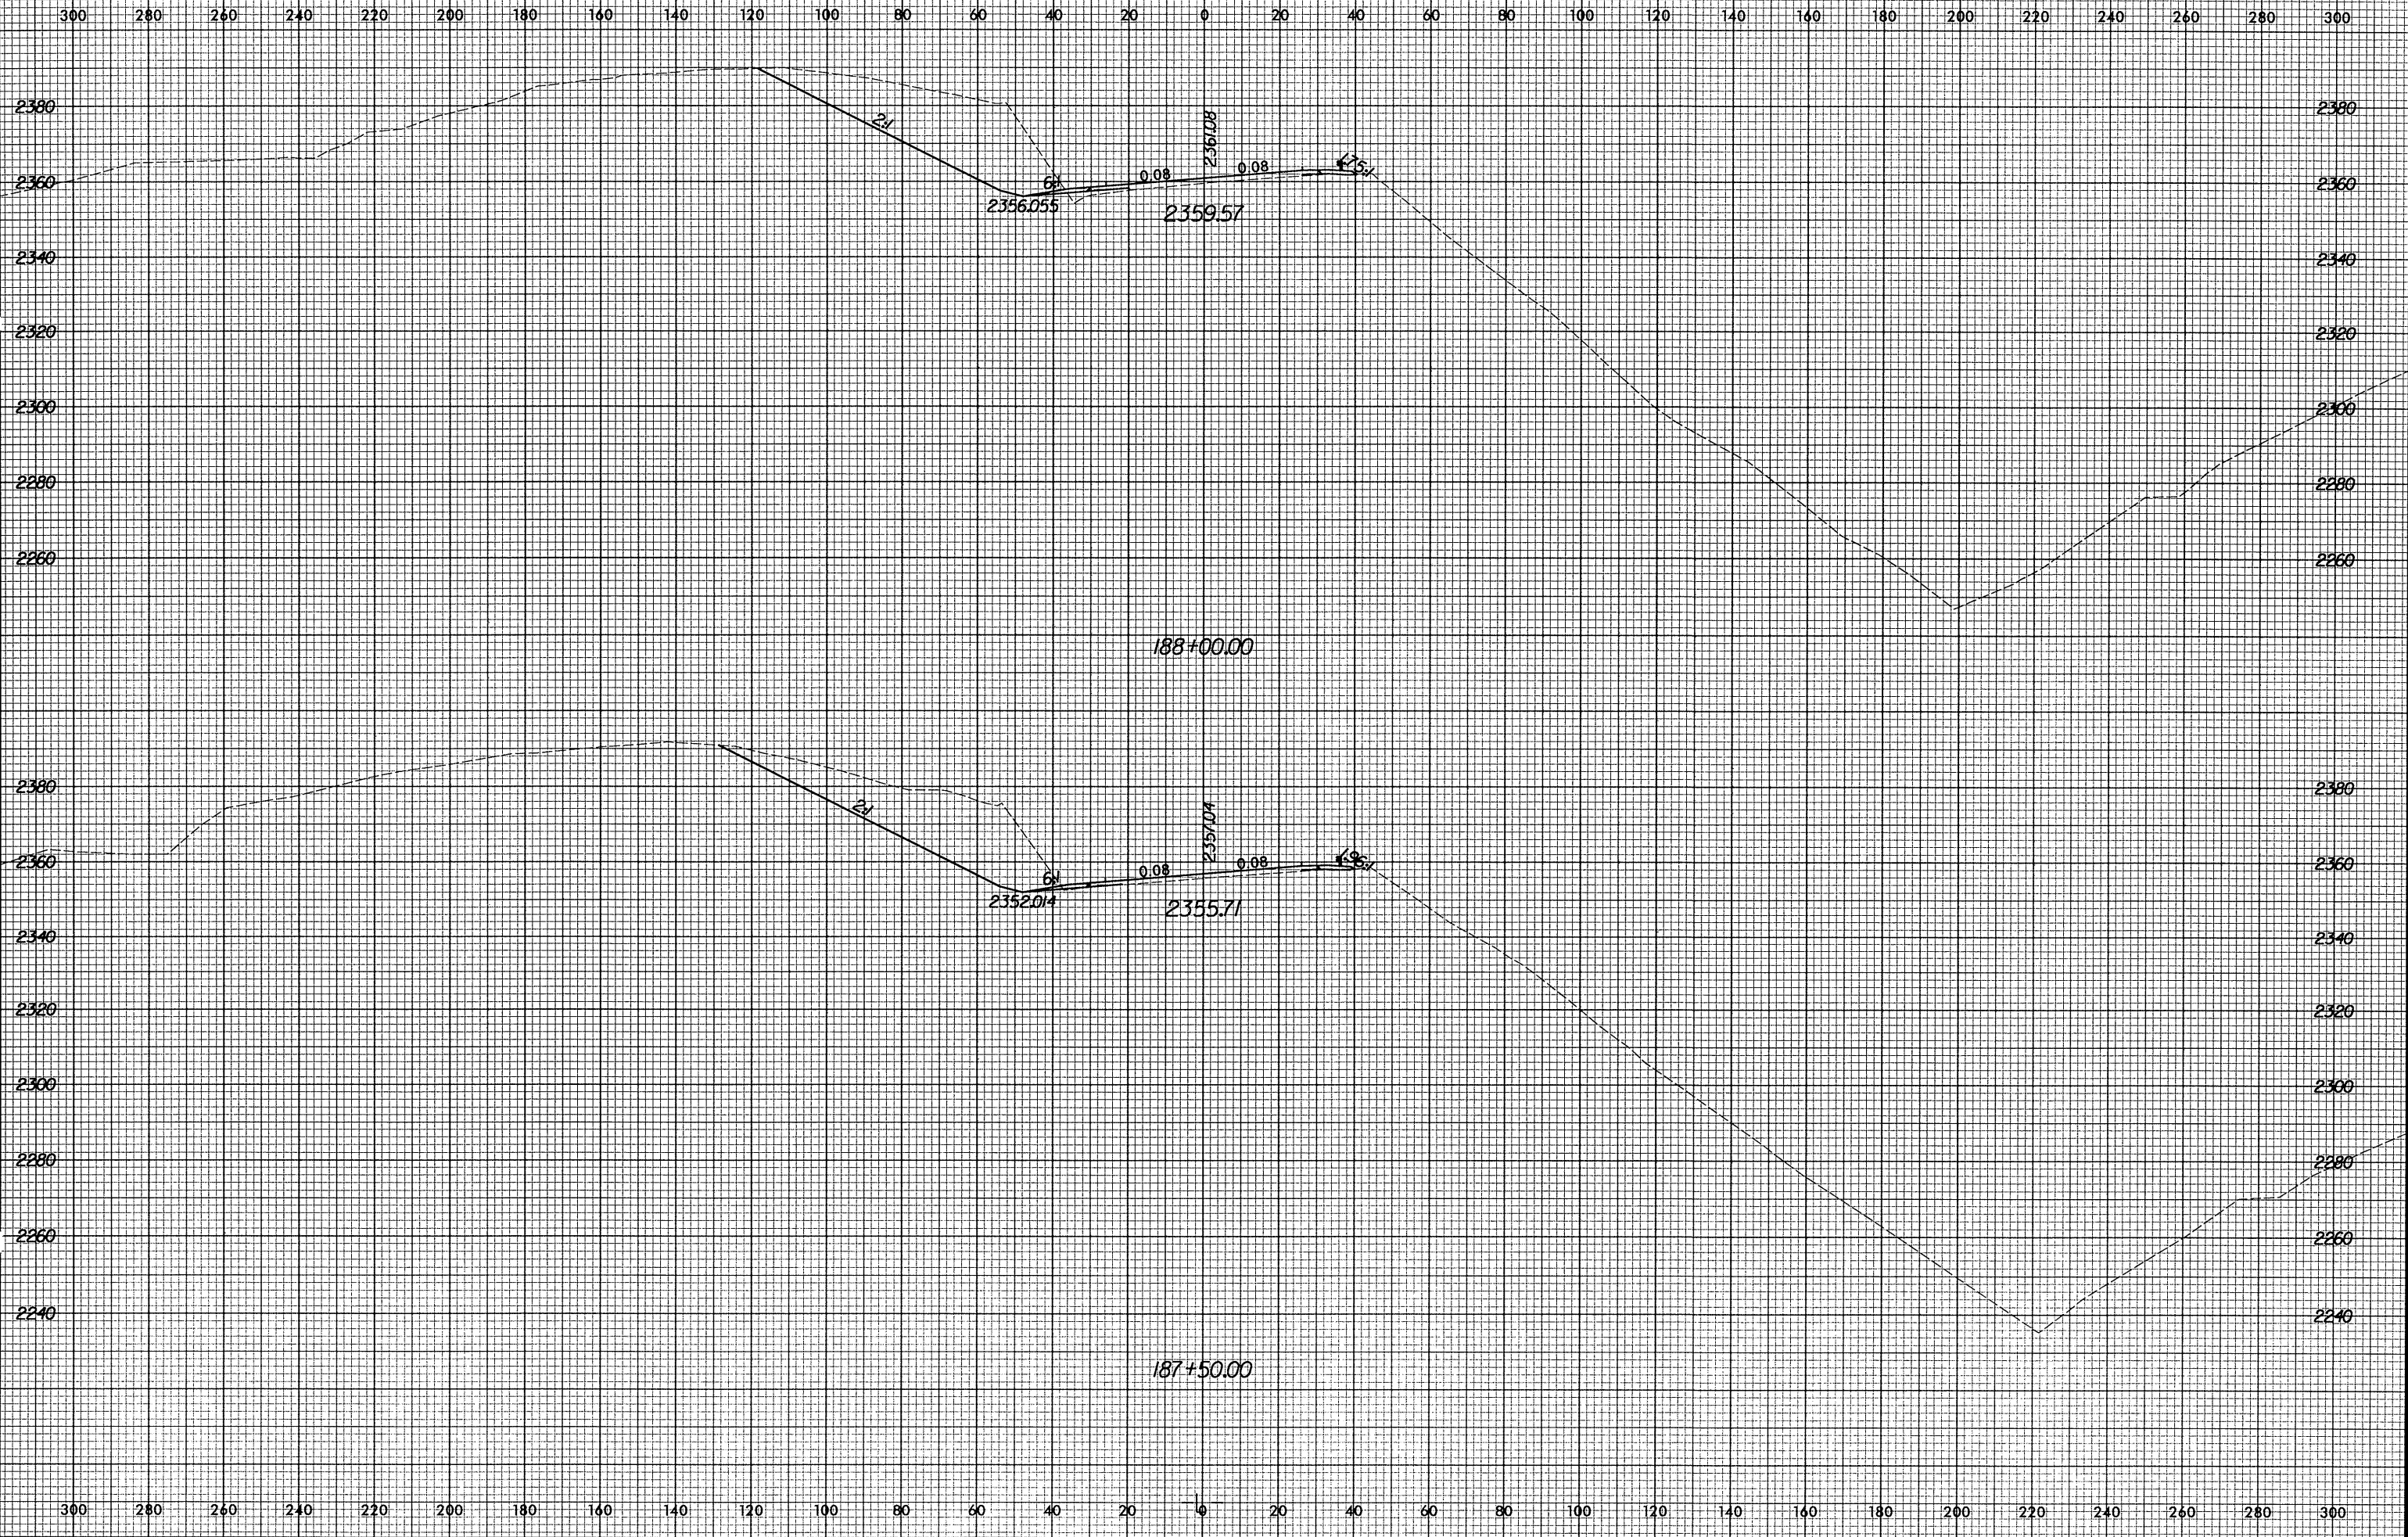

10/29/2004 10:41:34 AM R:\R-2237B\asc\530025950.xpl