


8/23/99

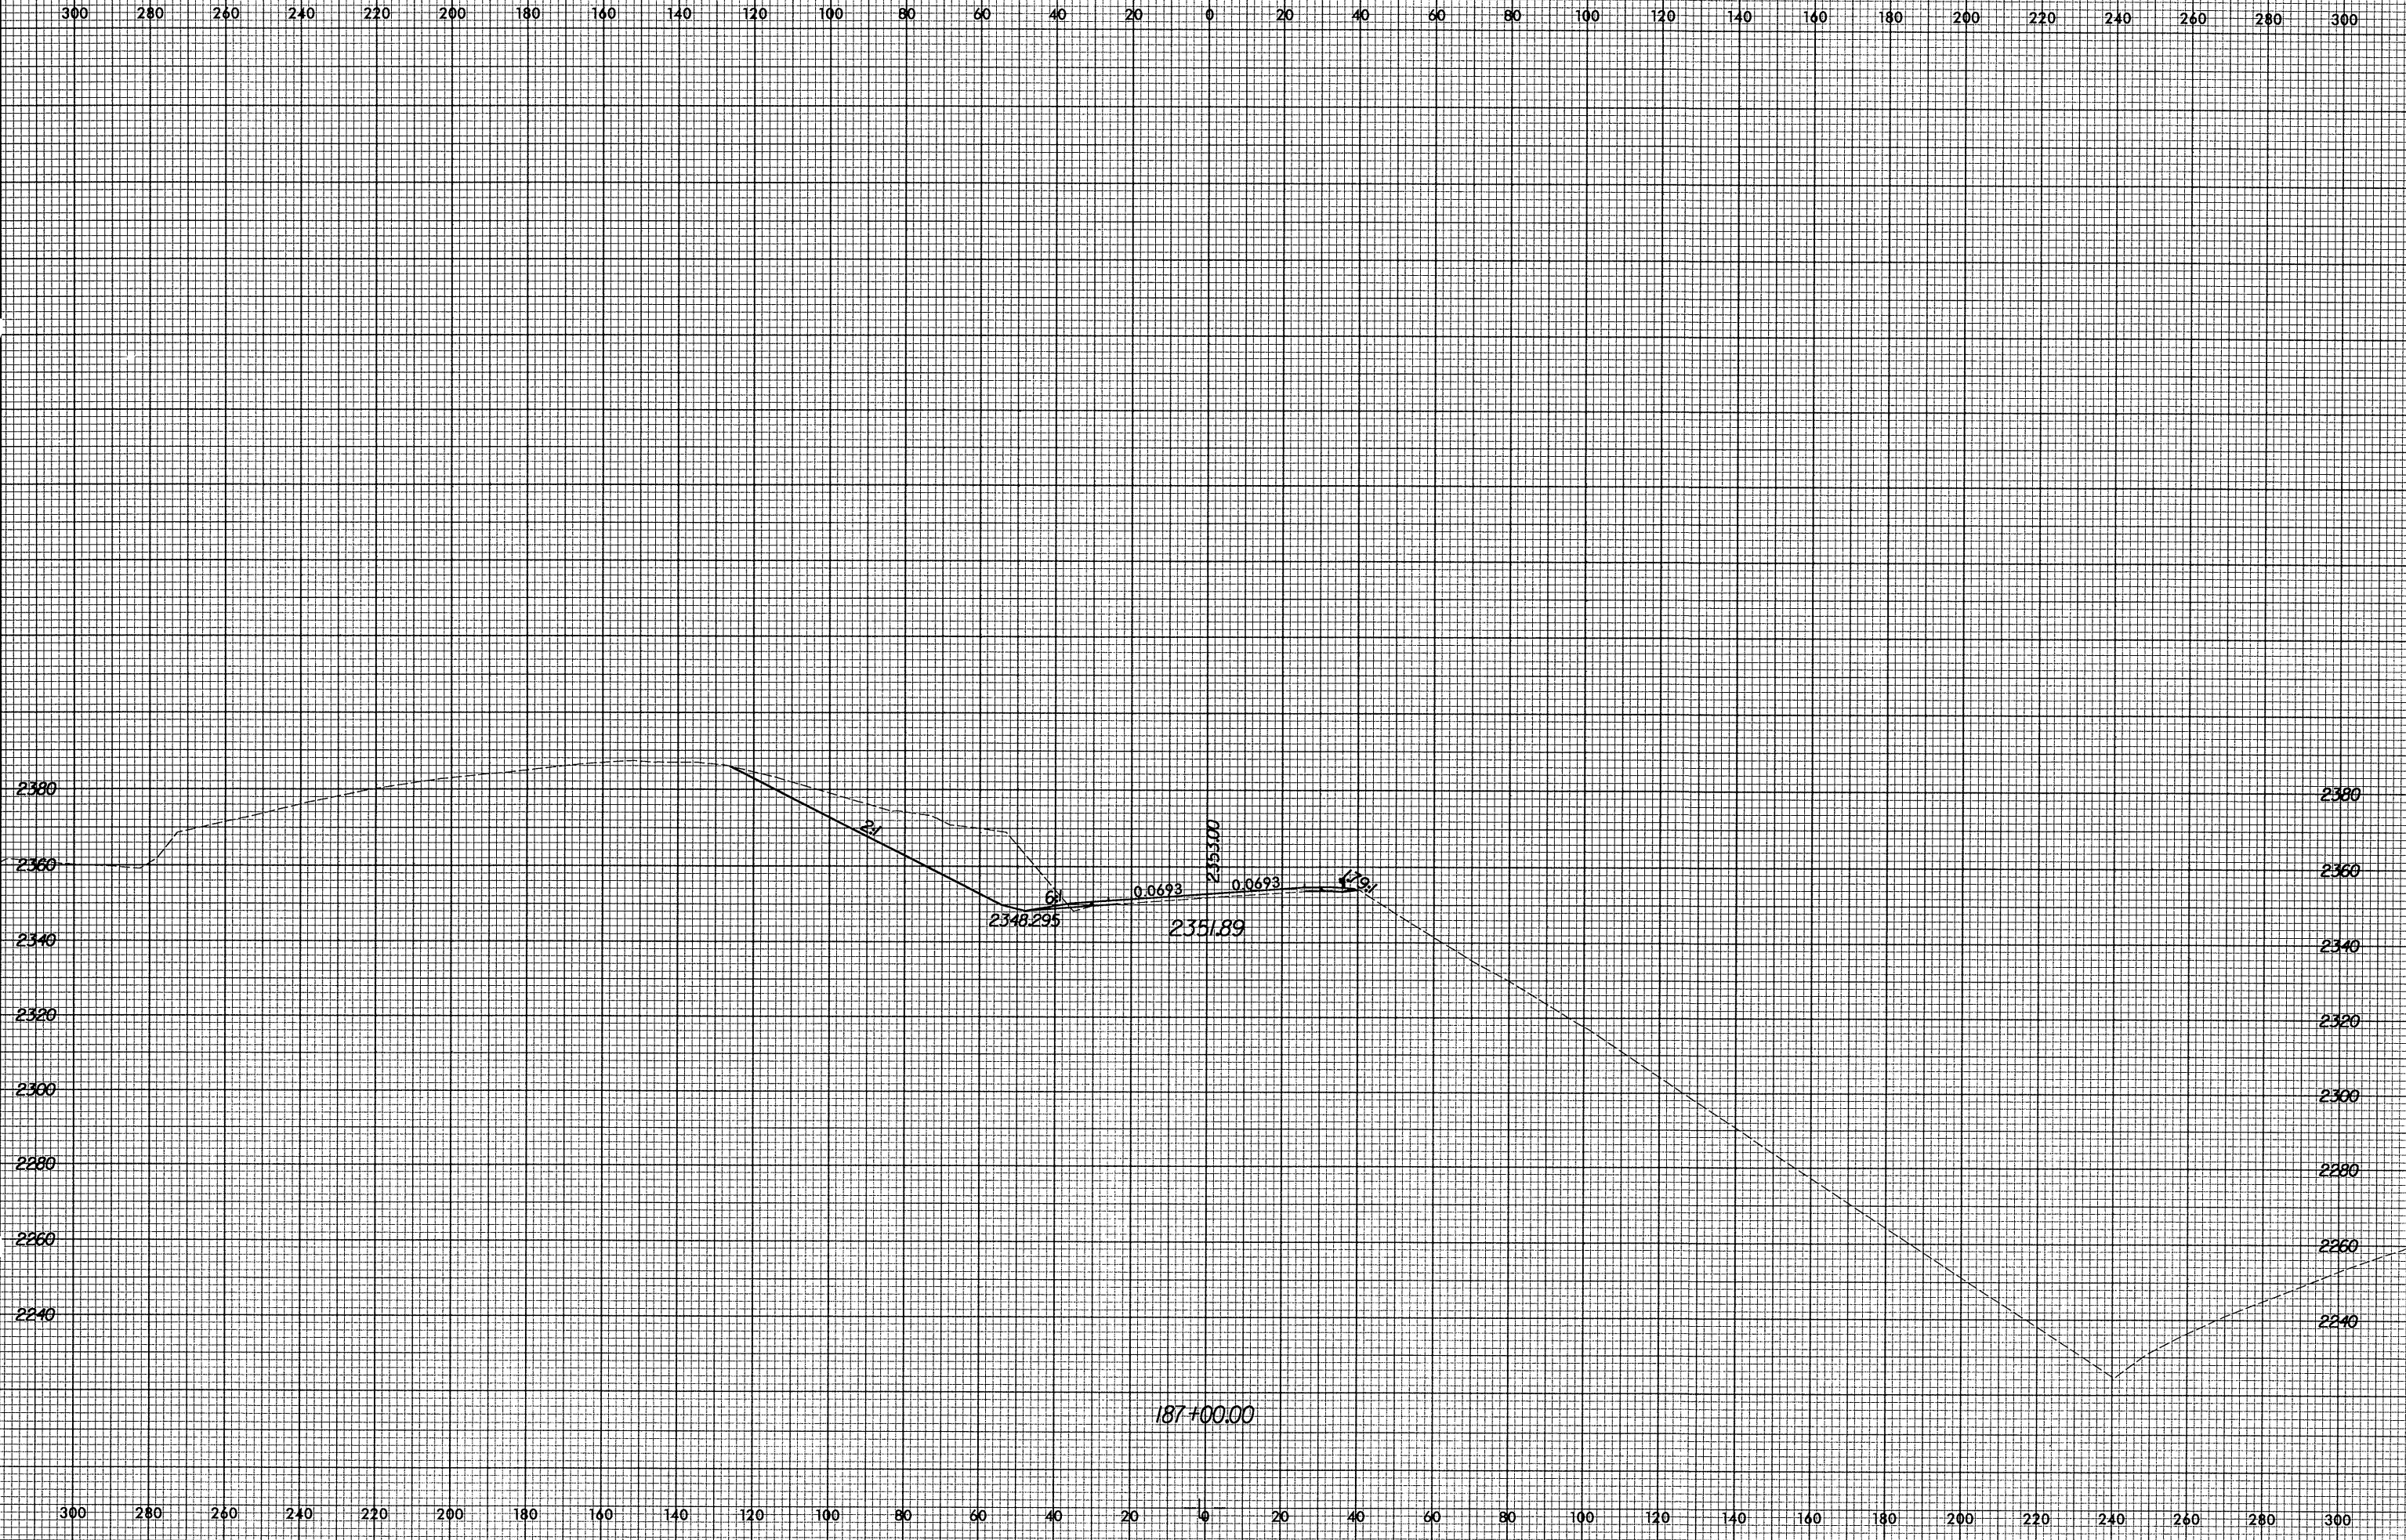

10/29/2004  
R:\15378\asc\53002650.dwg