


8/23/99



PROJ. REFERENCE NO.	SHEET NO.
R-2237B	X-230

300 280 260 240 220 200 180 160 140 120 100 80 60 40 20 0 20 40 60 80 100 120 140 160 180 200 220 240 260 280 300

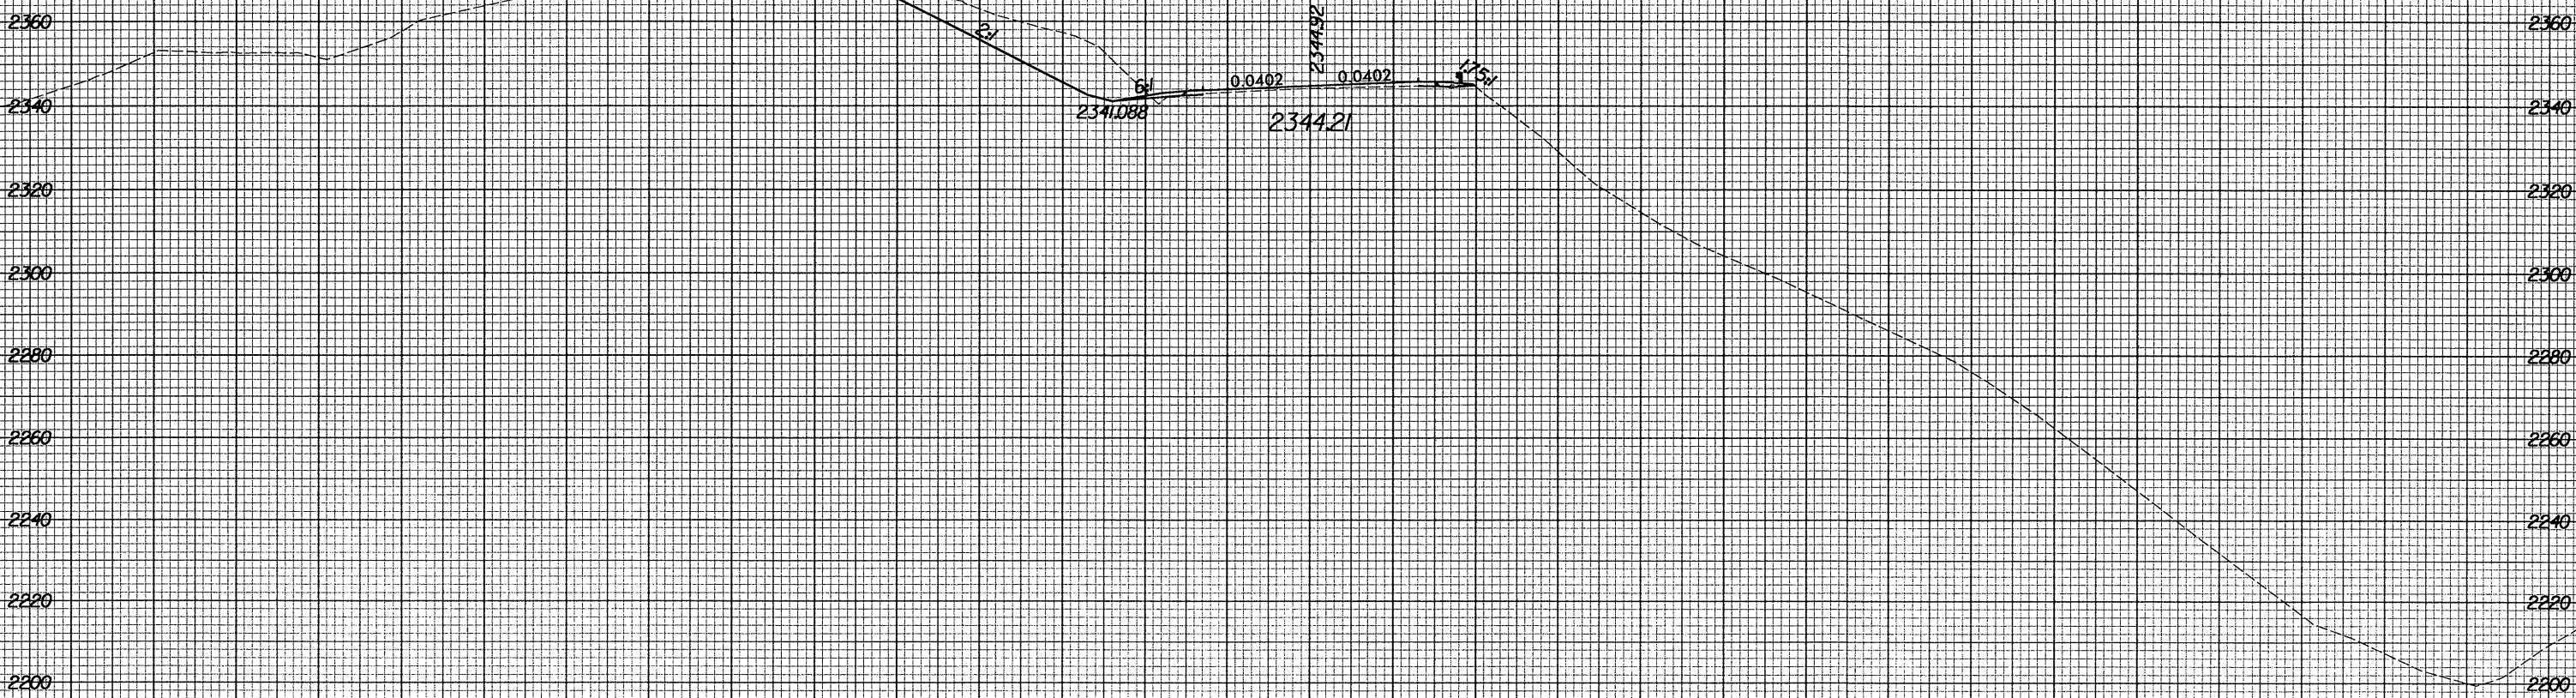

186+00.00

300 280 260 240 220 200 180 160 140 120 100 80 60 40 20 0 20 40 60 80 100 120 140 160 180 200 220 240 260 280 300

10/29/2004  
 10:11:34 AM  
 R:\2237B\SSG\530026950.dwg