


8/23/99

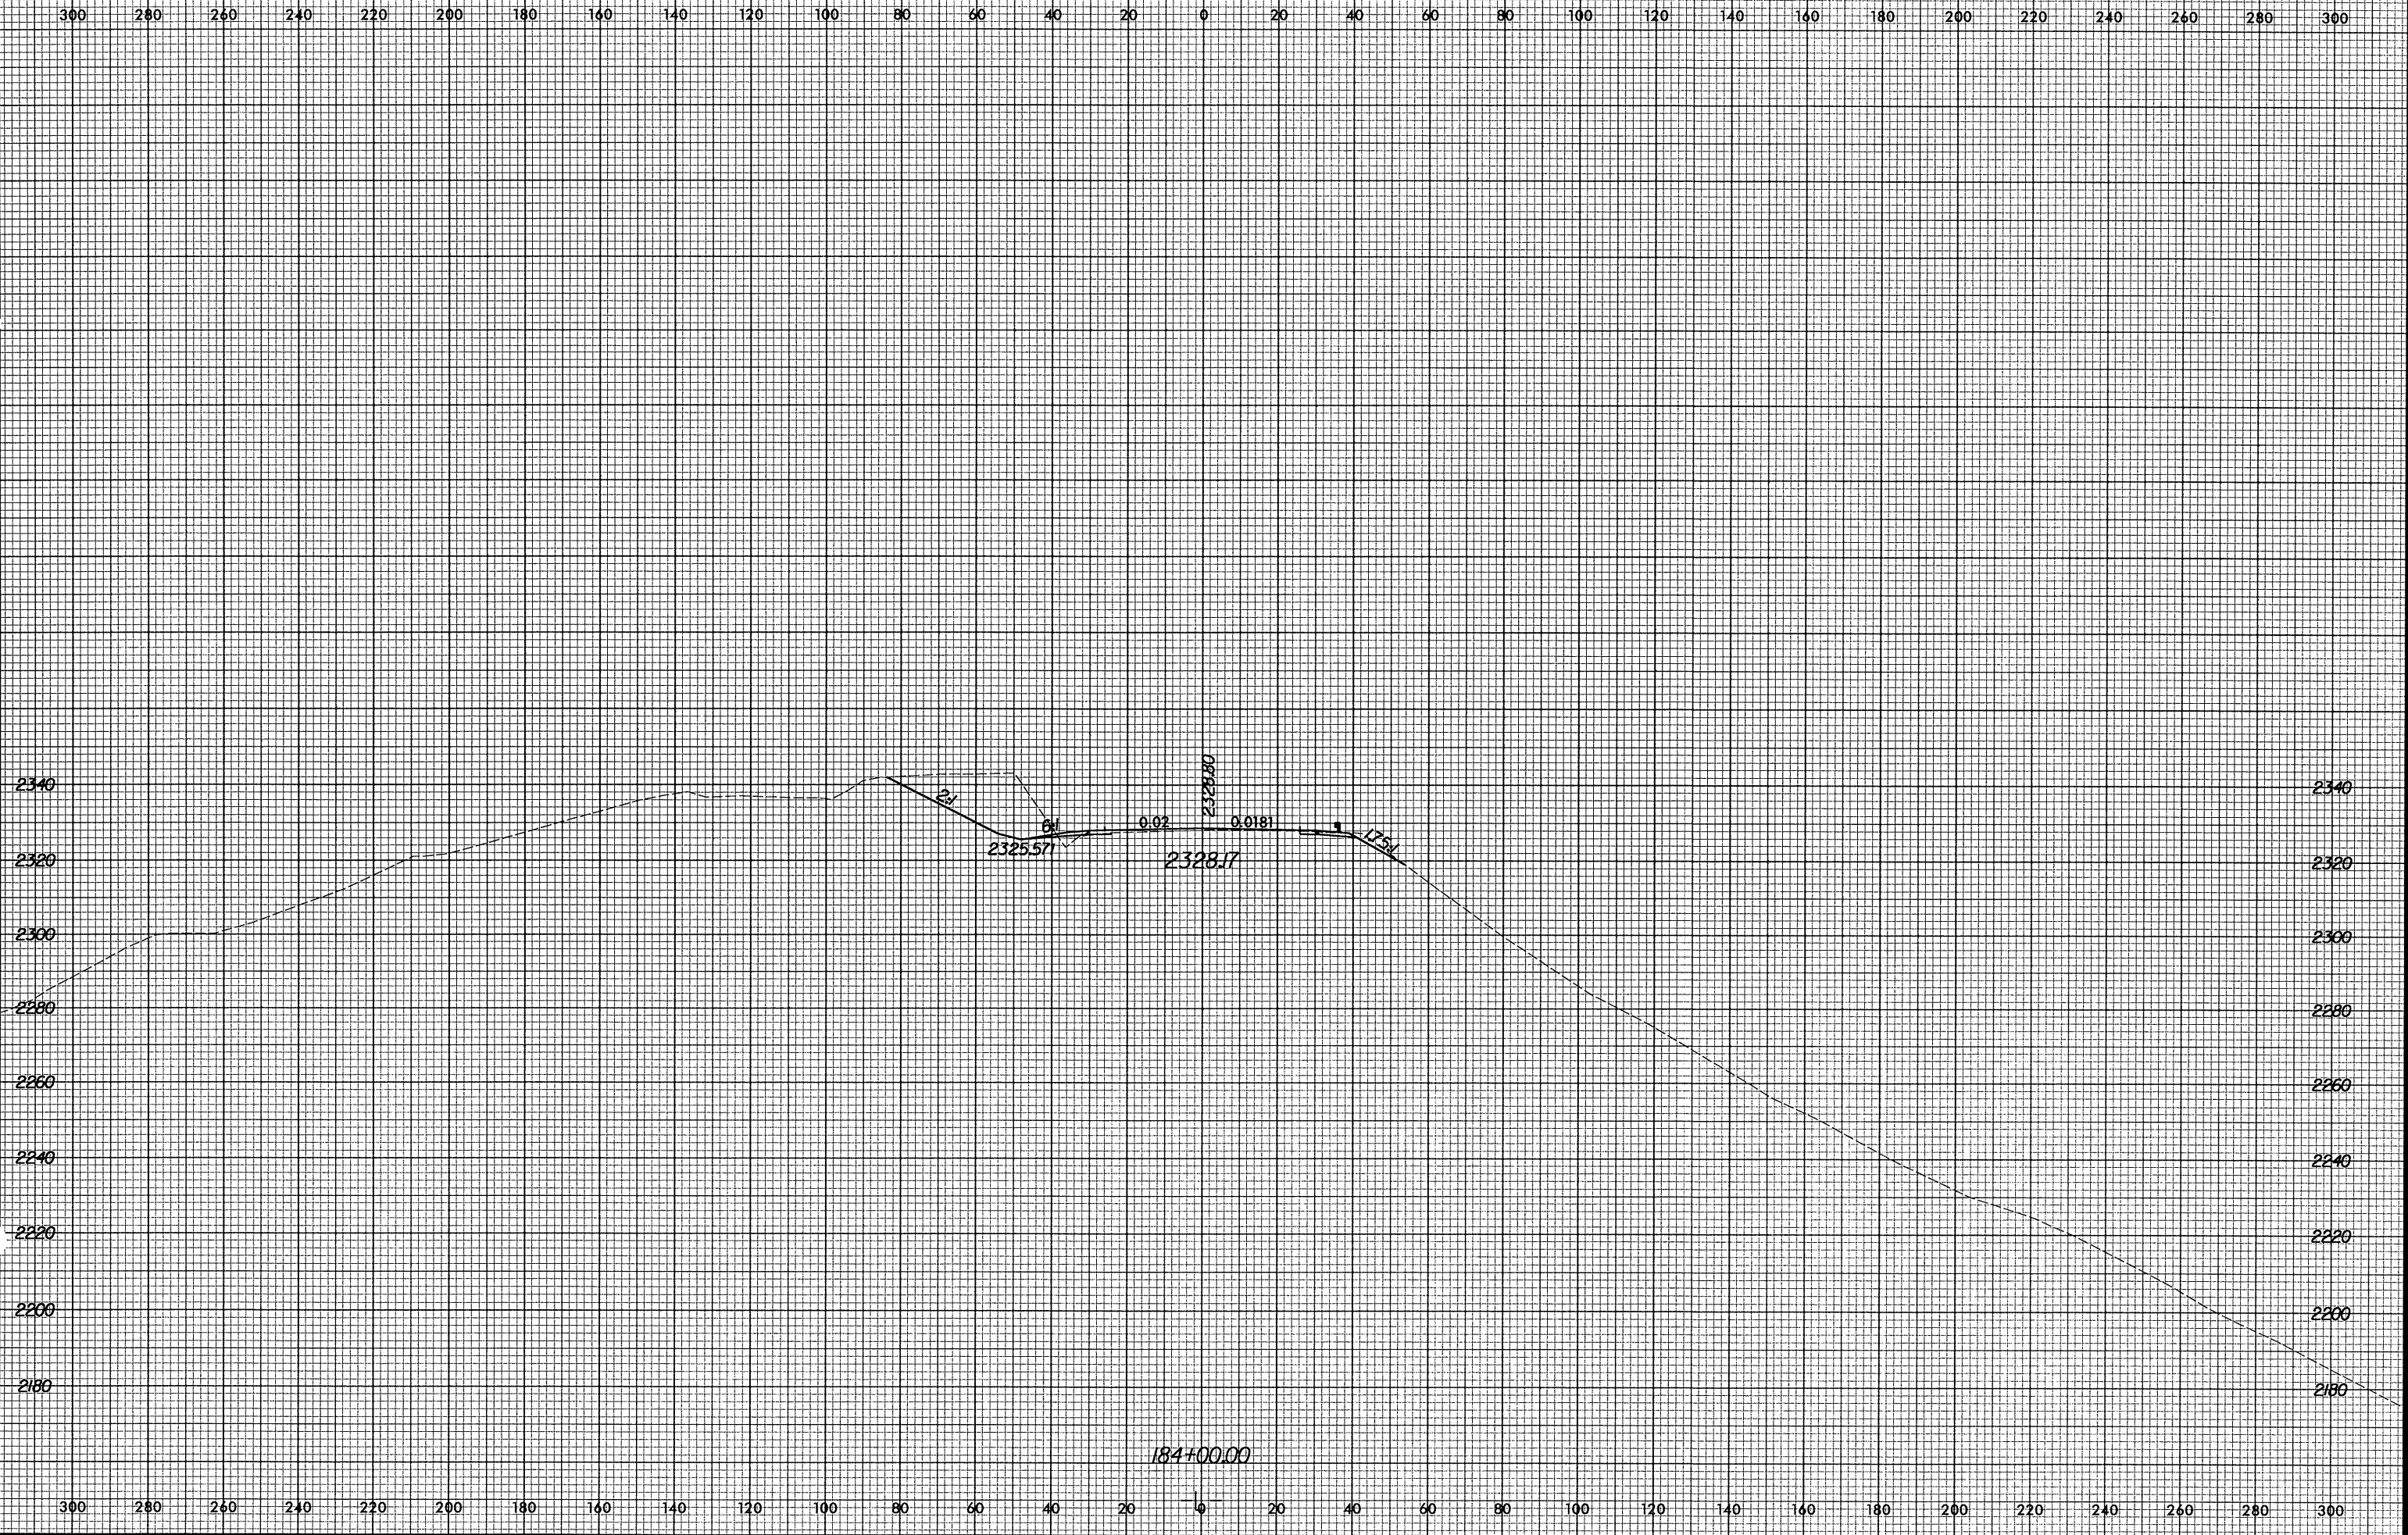

10/29/2004 10:15:05 AM C:\2237B\184+00.00\53002550.dwg