


8/23/99

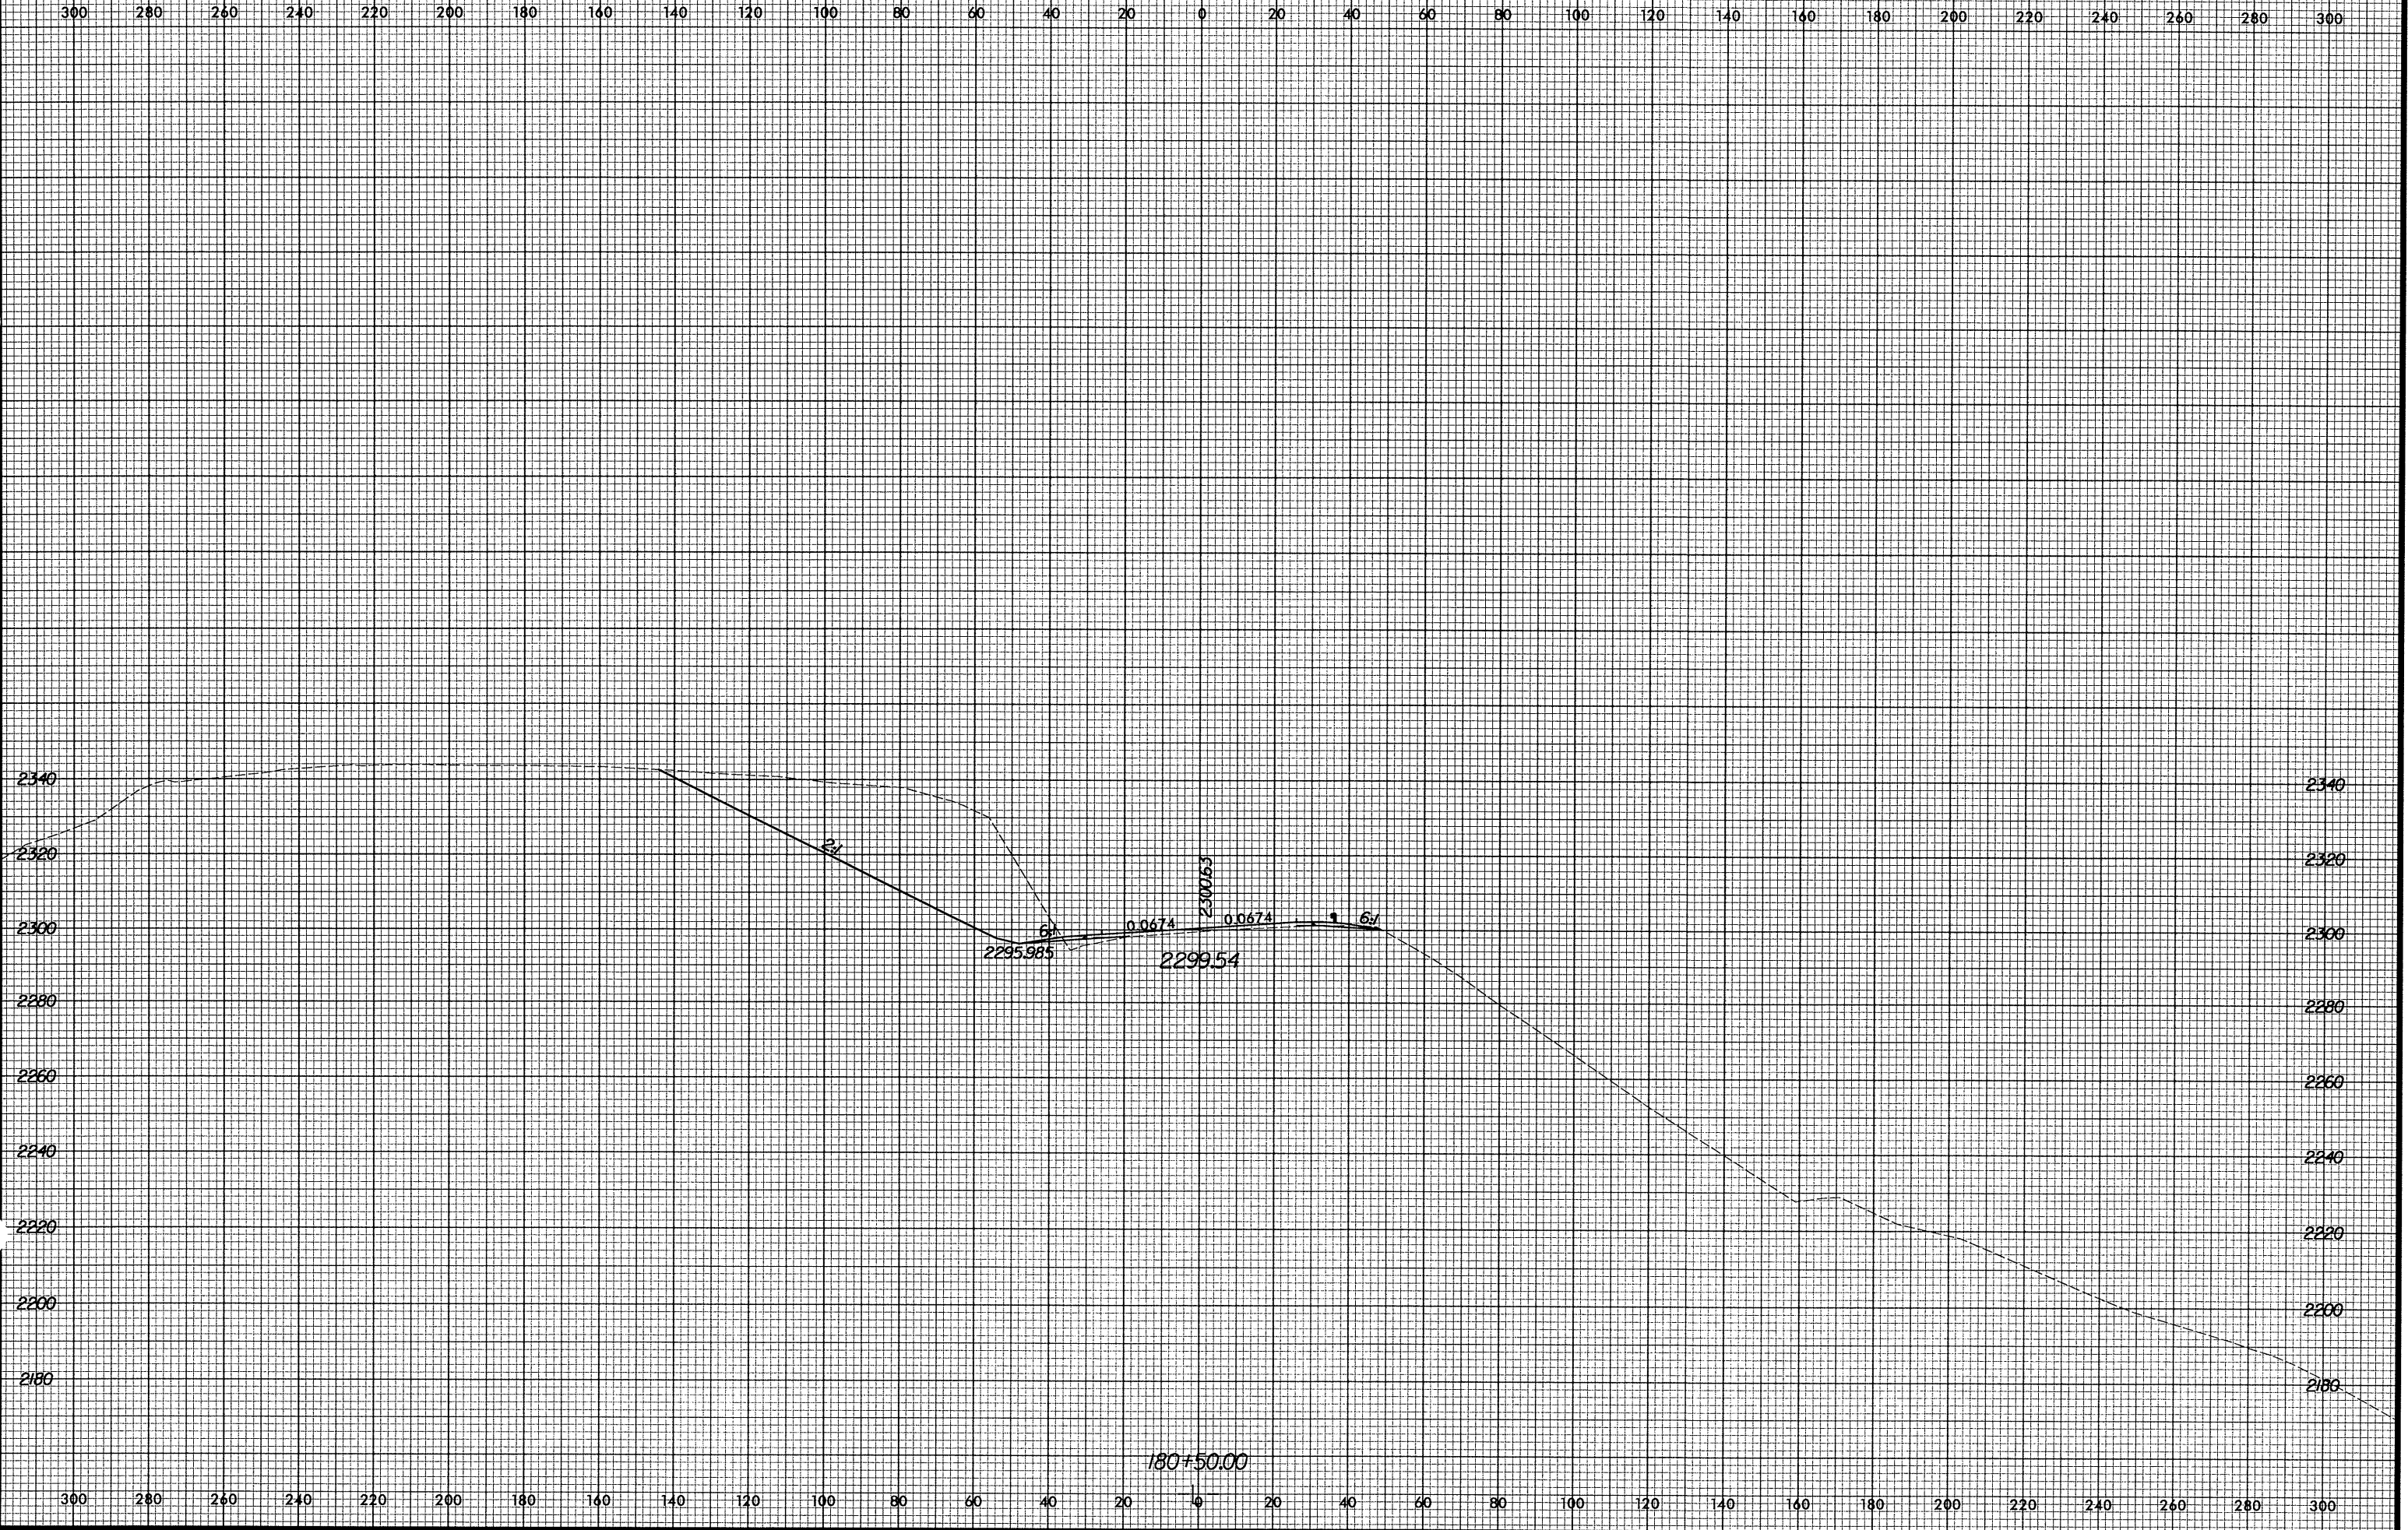

10/29/2004 10:15:05 AM R:\R2237B\53002590.dwg