


8/23/99

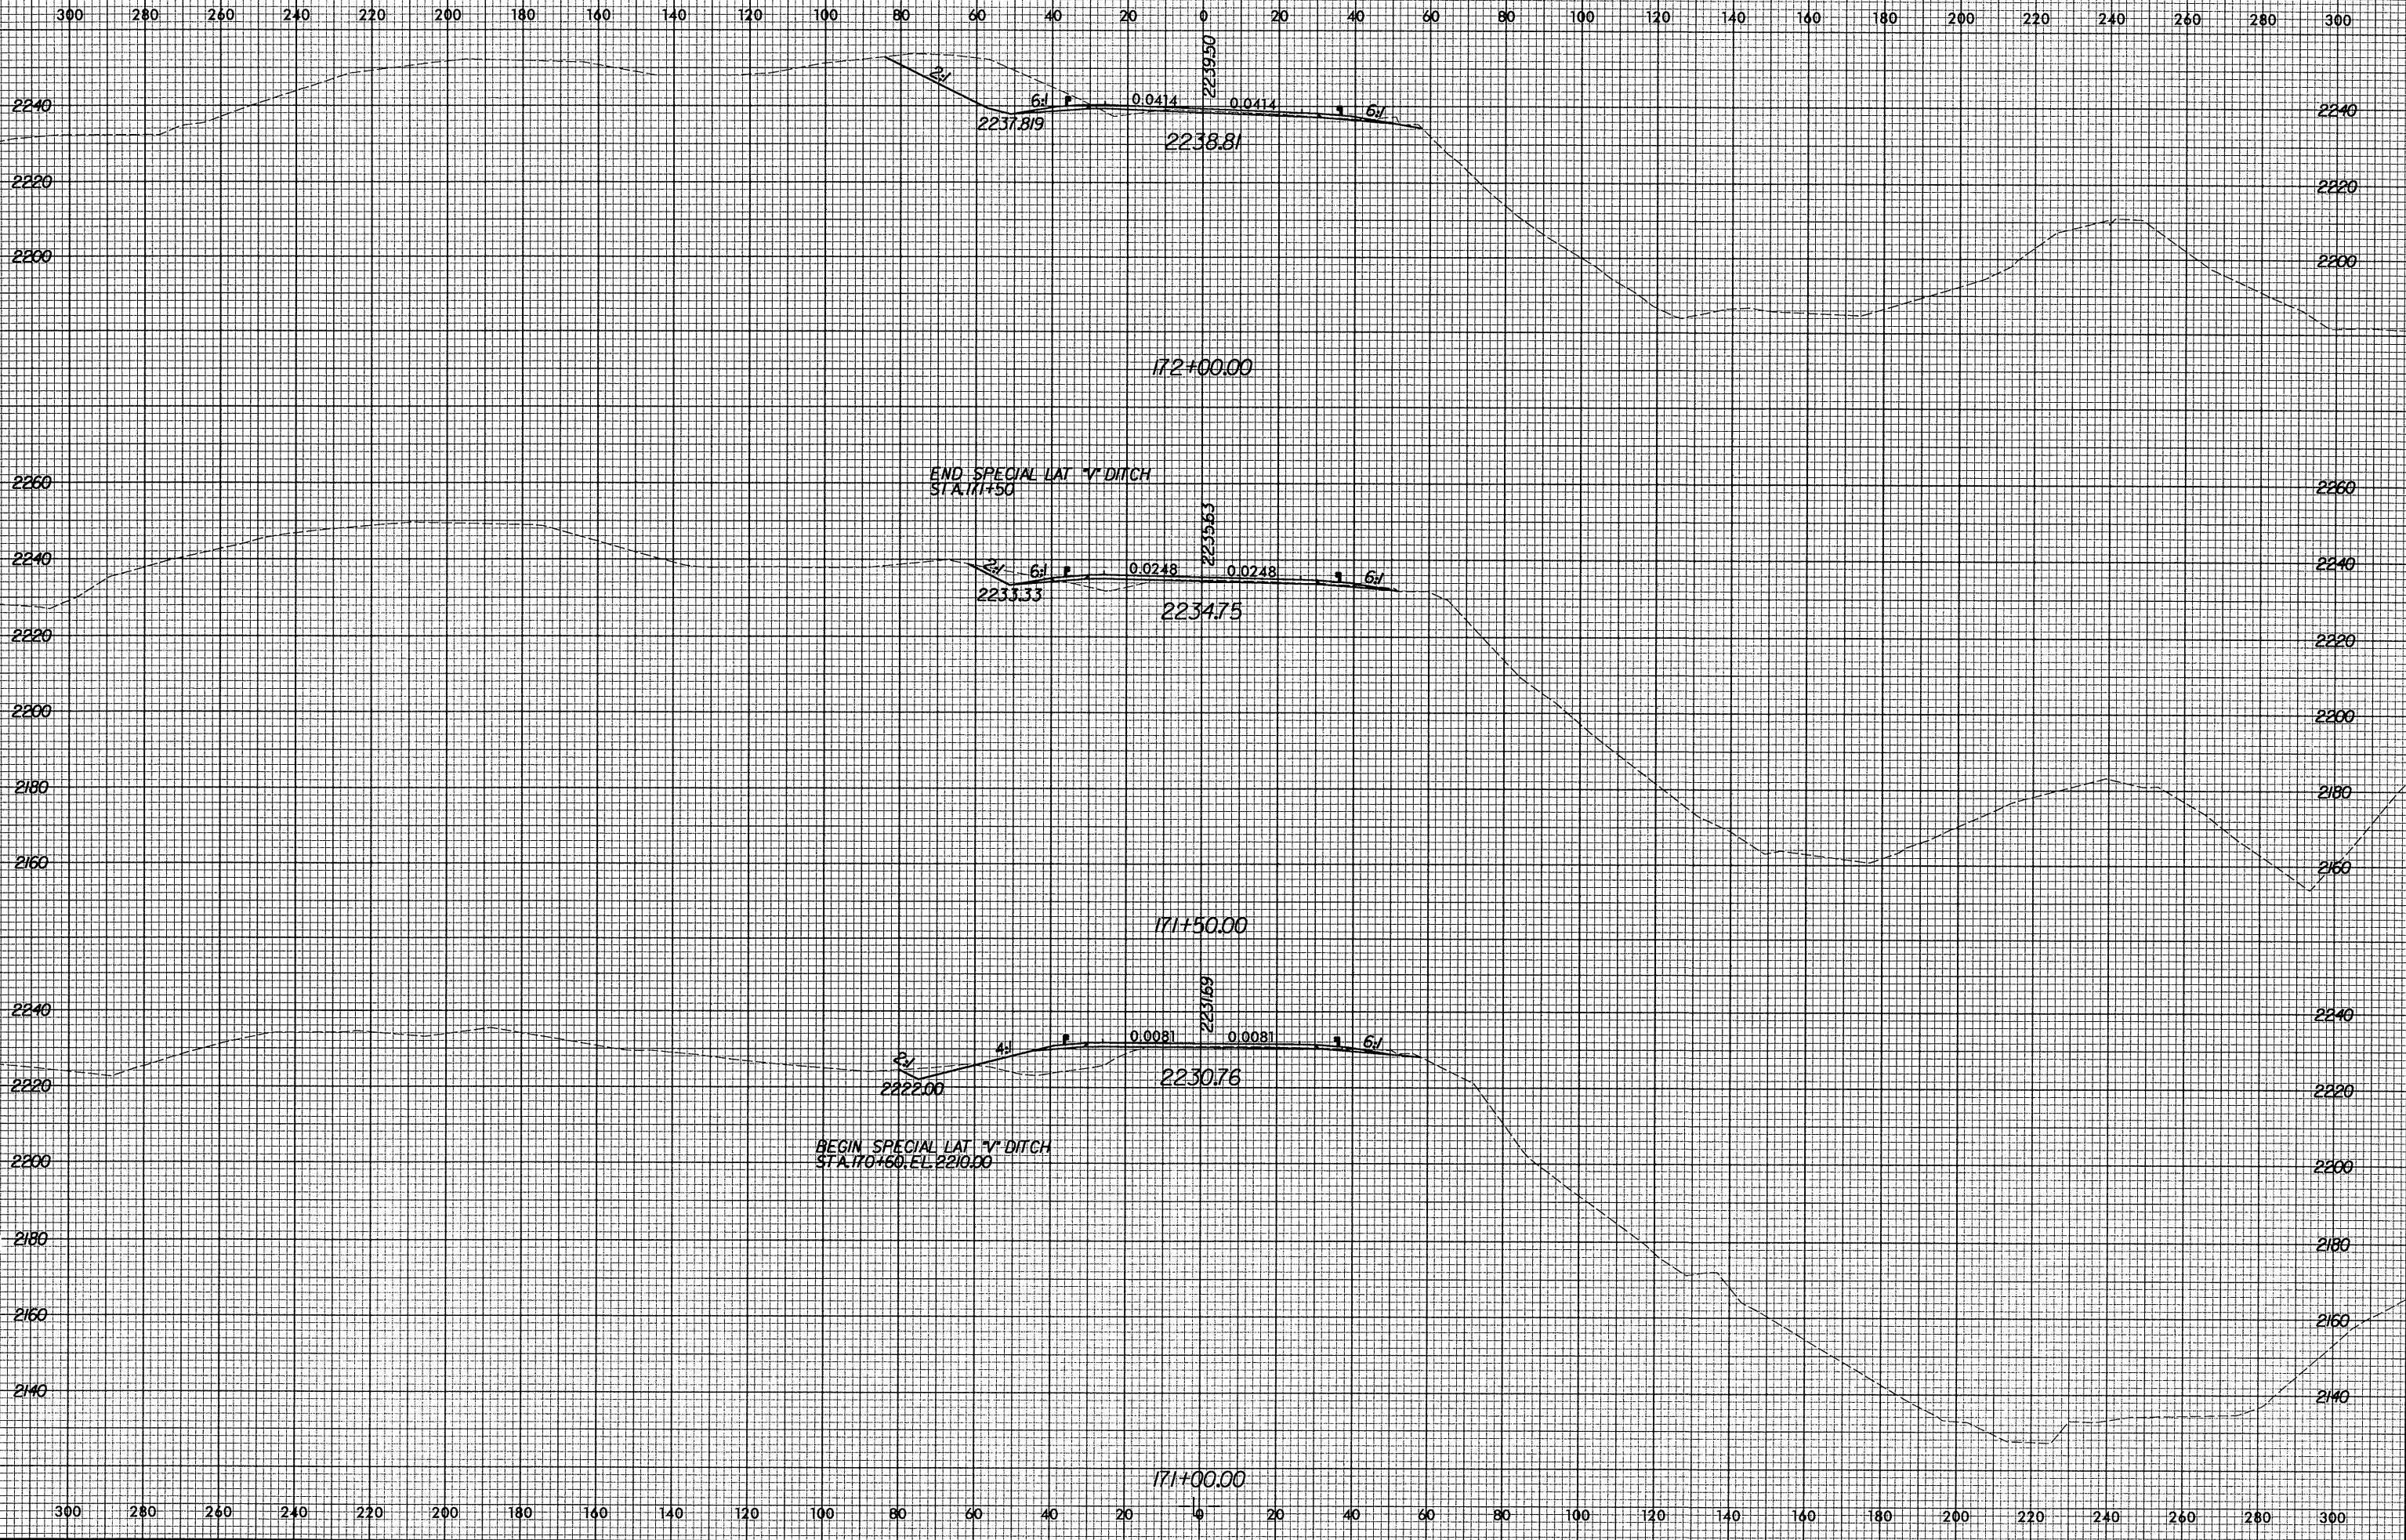

10/29/2004 10:15:04 AM R:\R2237B\ase0530026950.dwg