


8/23/99

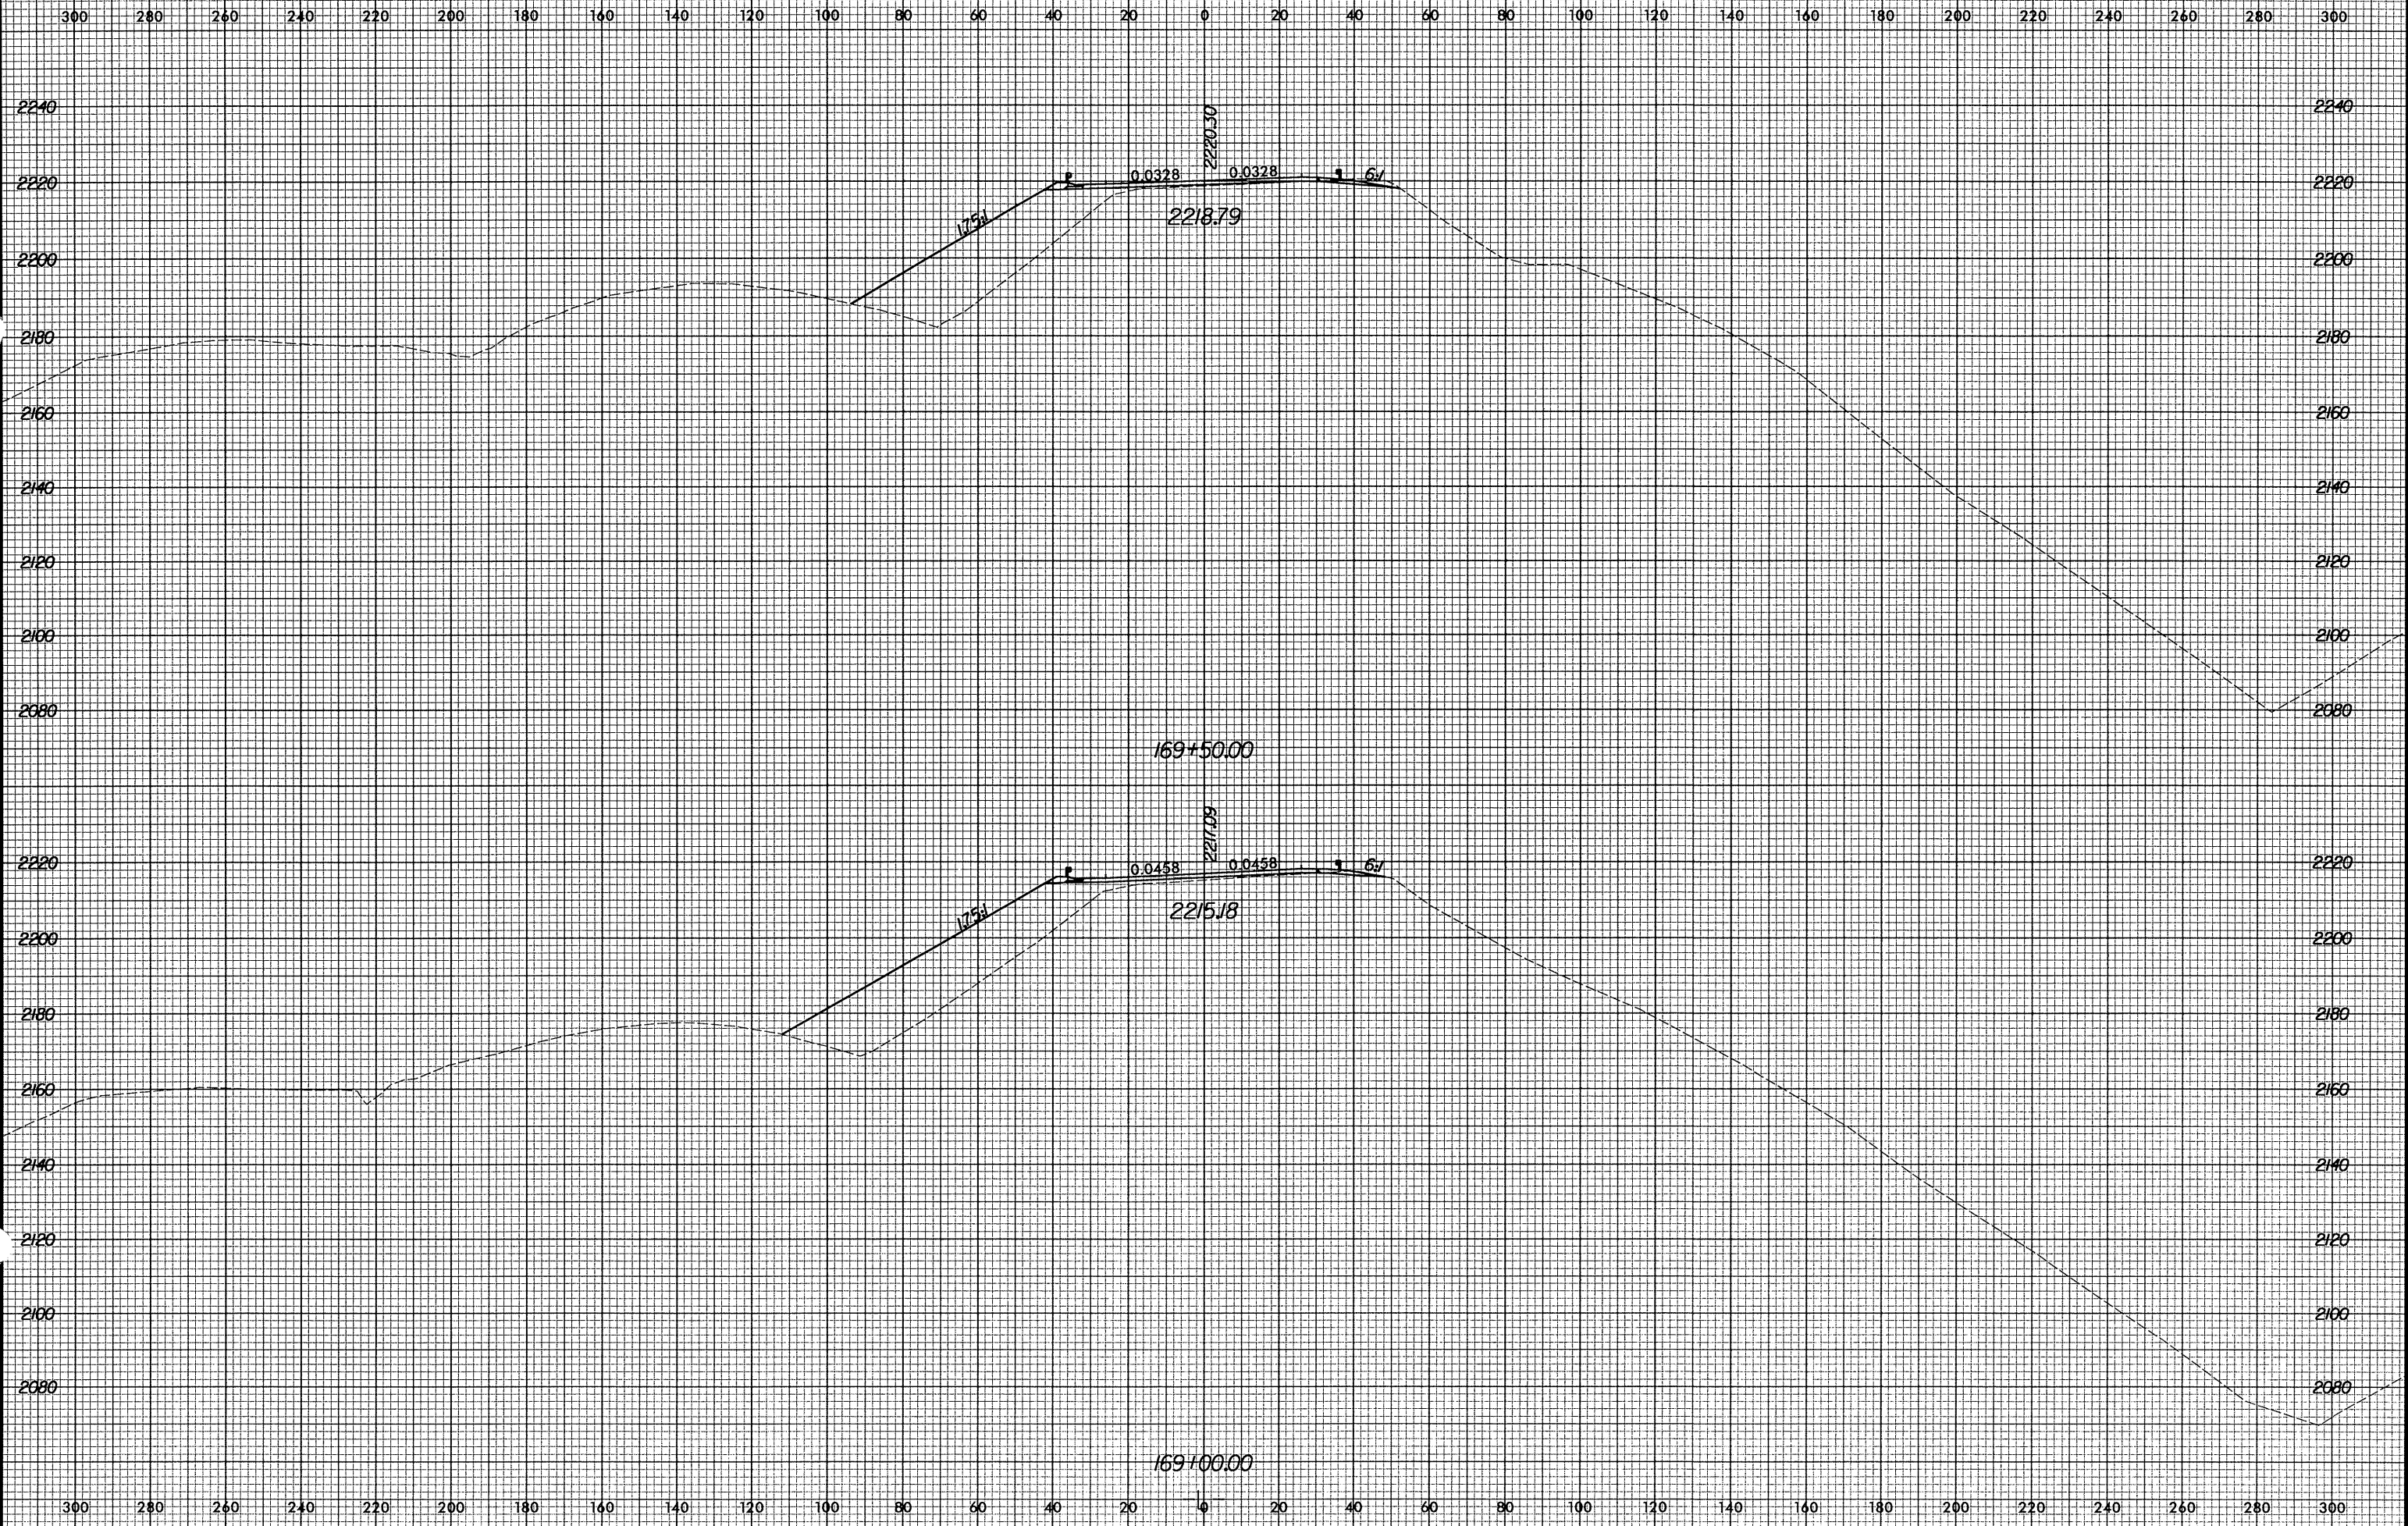

10/29/2004 10:15:04 AM H:\R2237B\XSEC\530026550.dwg