


8/23/99

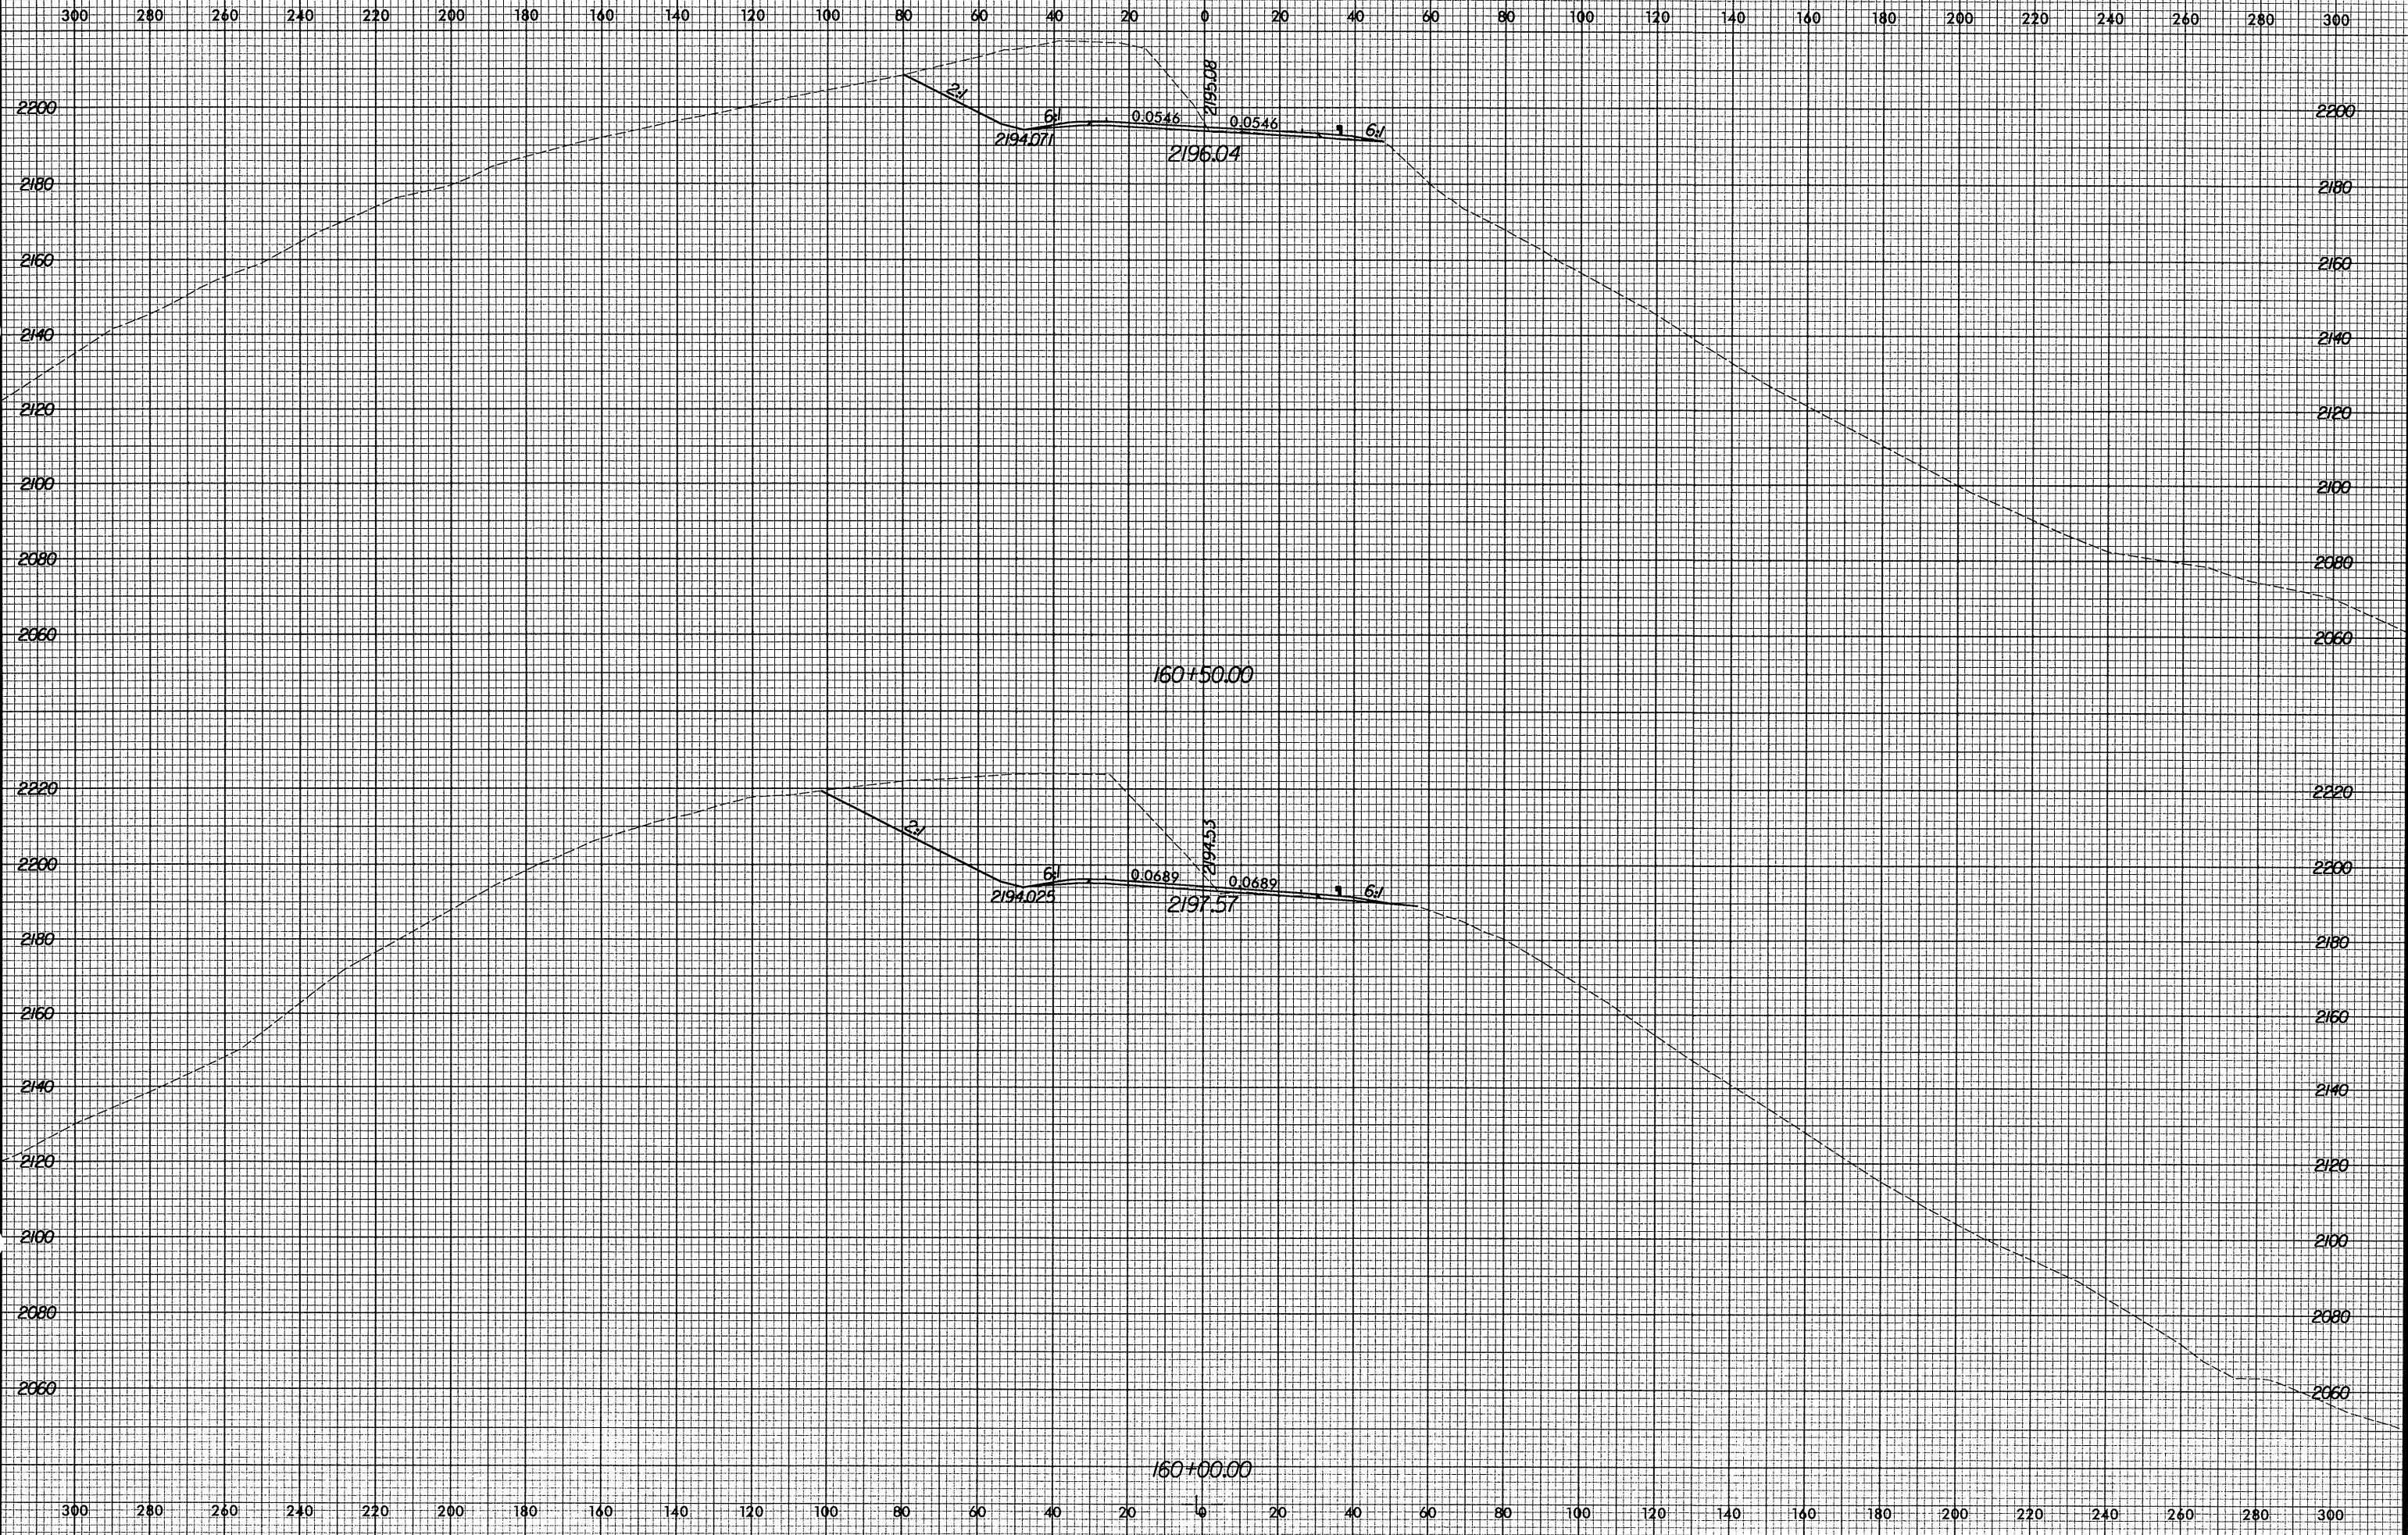

10/29/2004 10:15:03 AM R:\R2237B\sec\530026950.rpl