


8/23/99

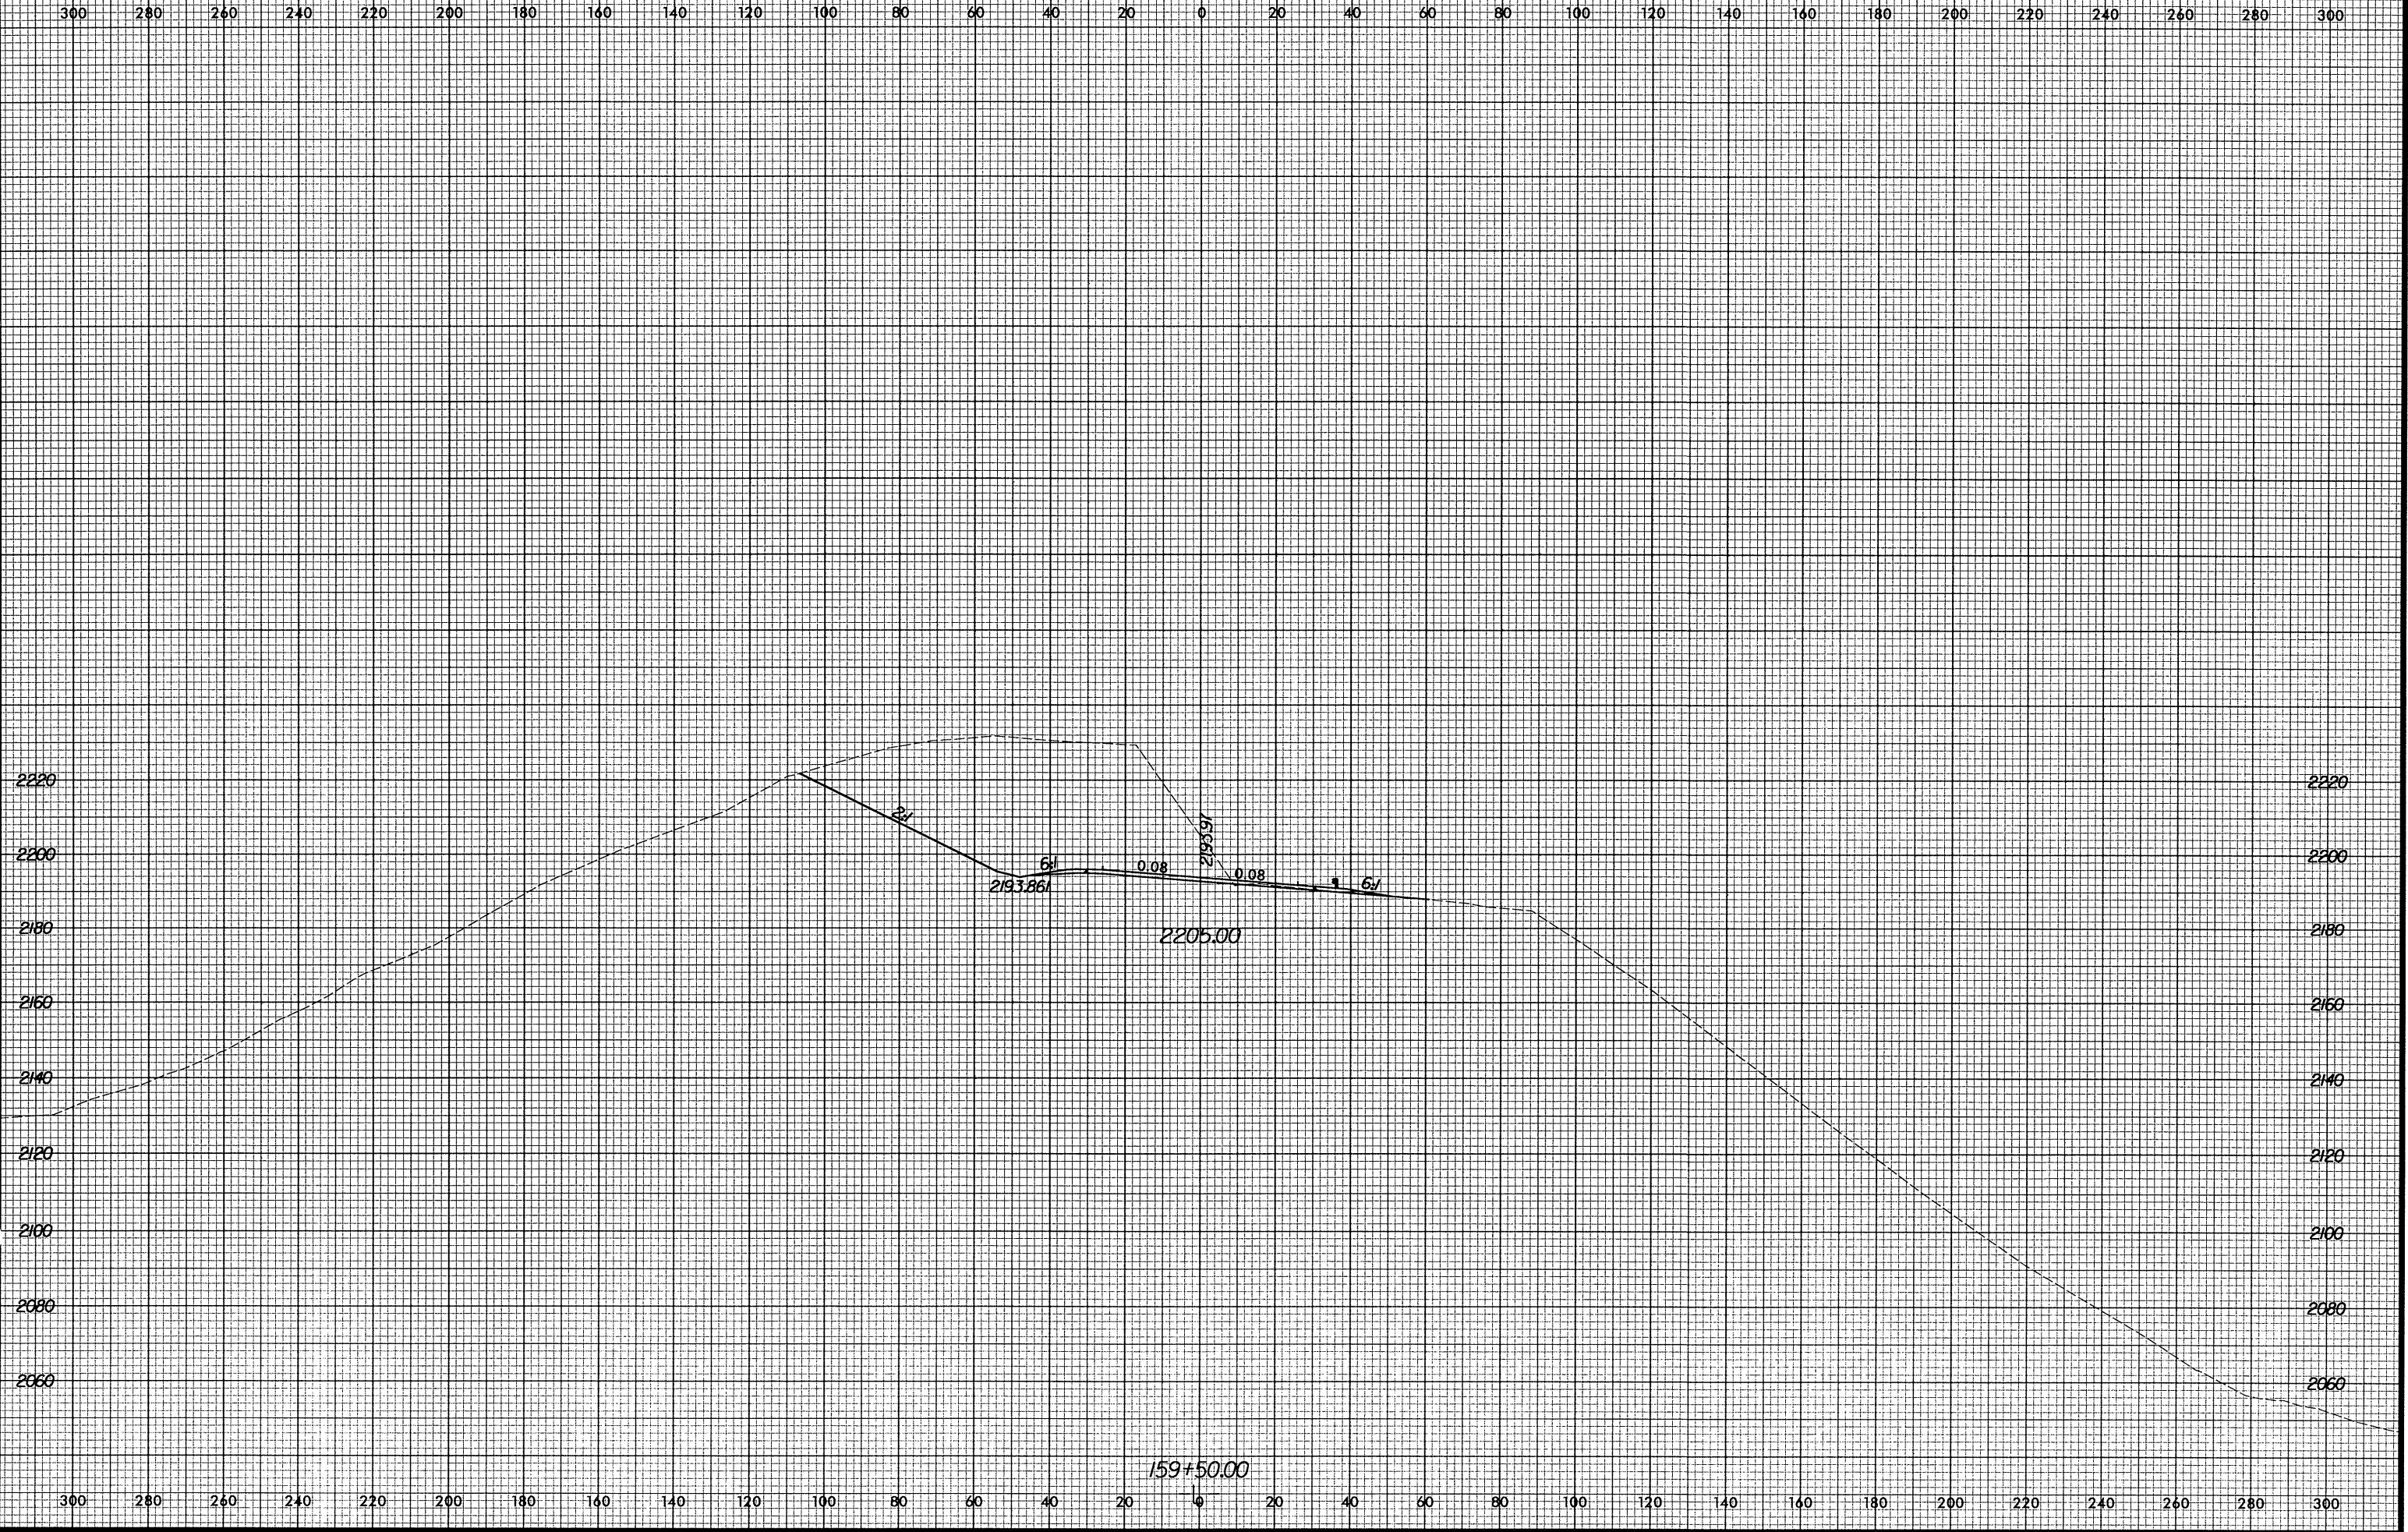

10/29/2004 10:15:03 AM R:\2237B\sc\53002650.xpl