


8/23/99

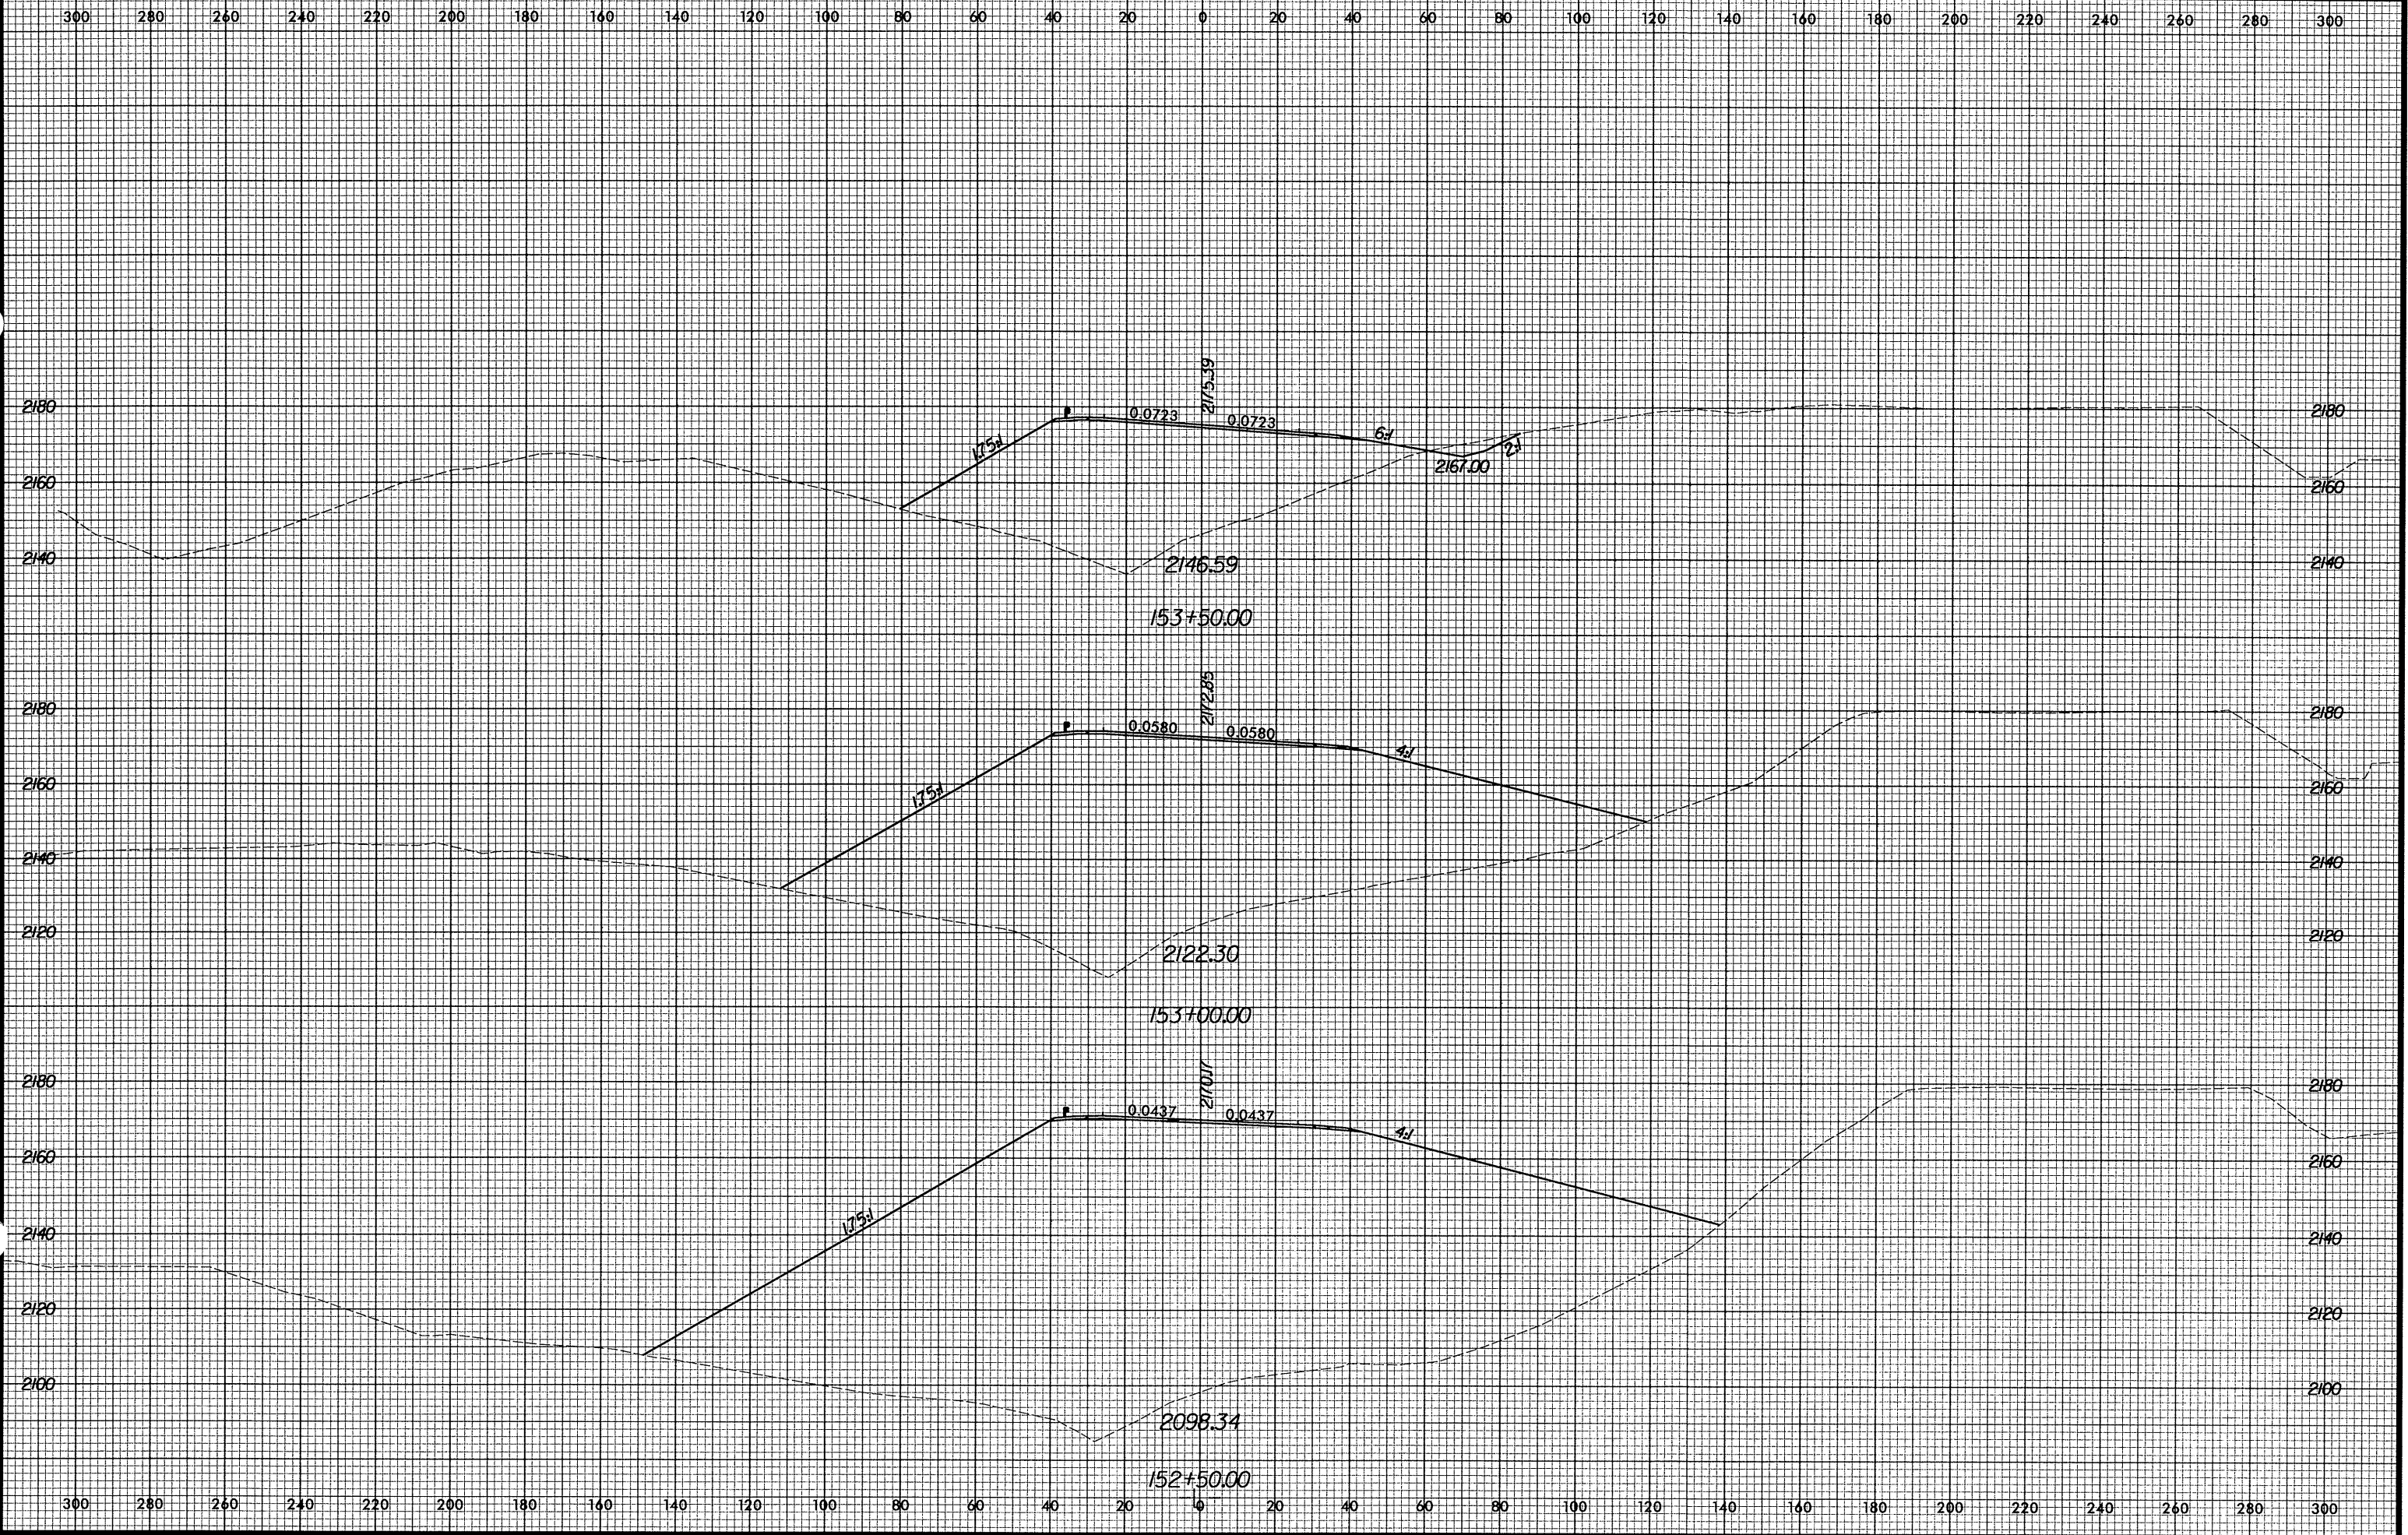

10/29/2004 10:15:02 AM R:\R2237B\sc\530026550.xpl