


8/23/99

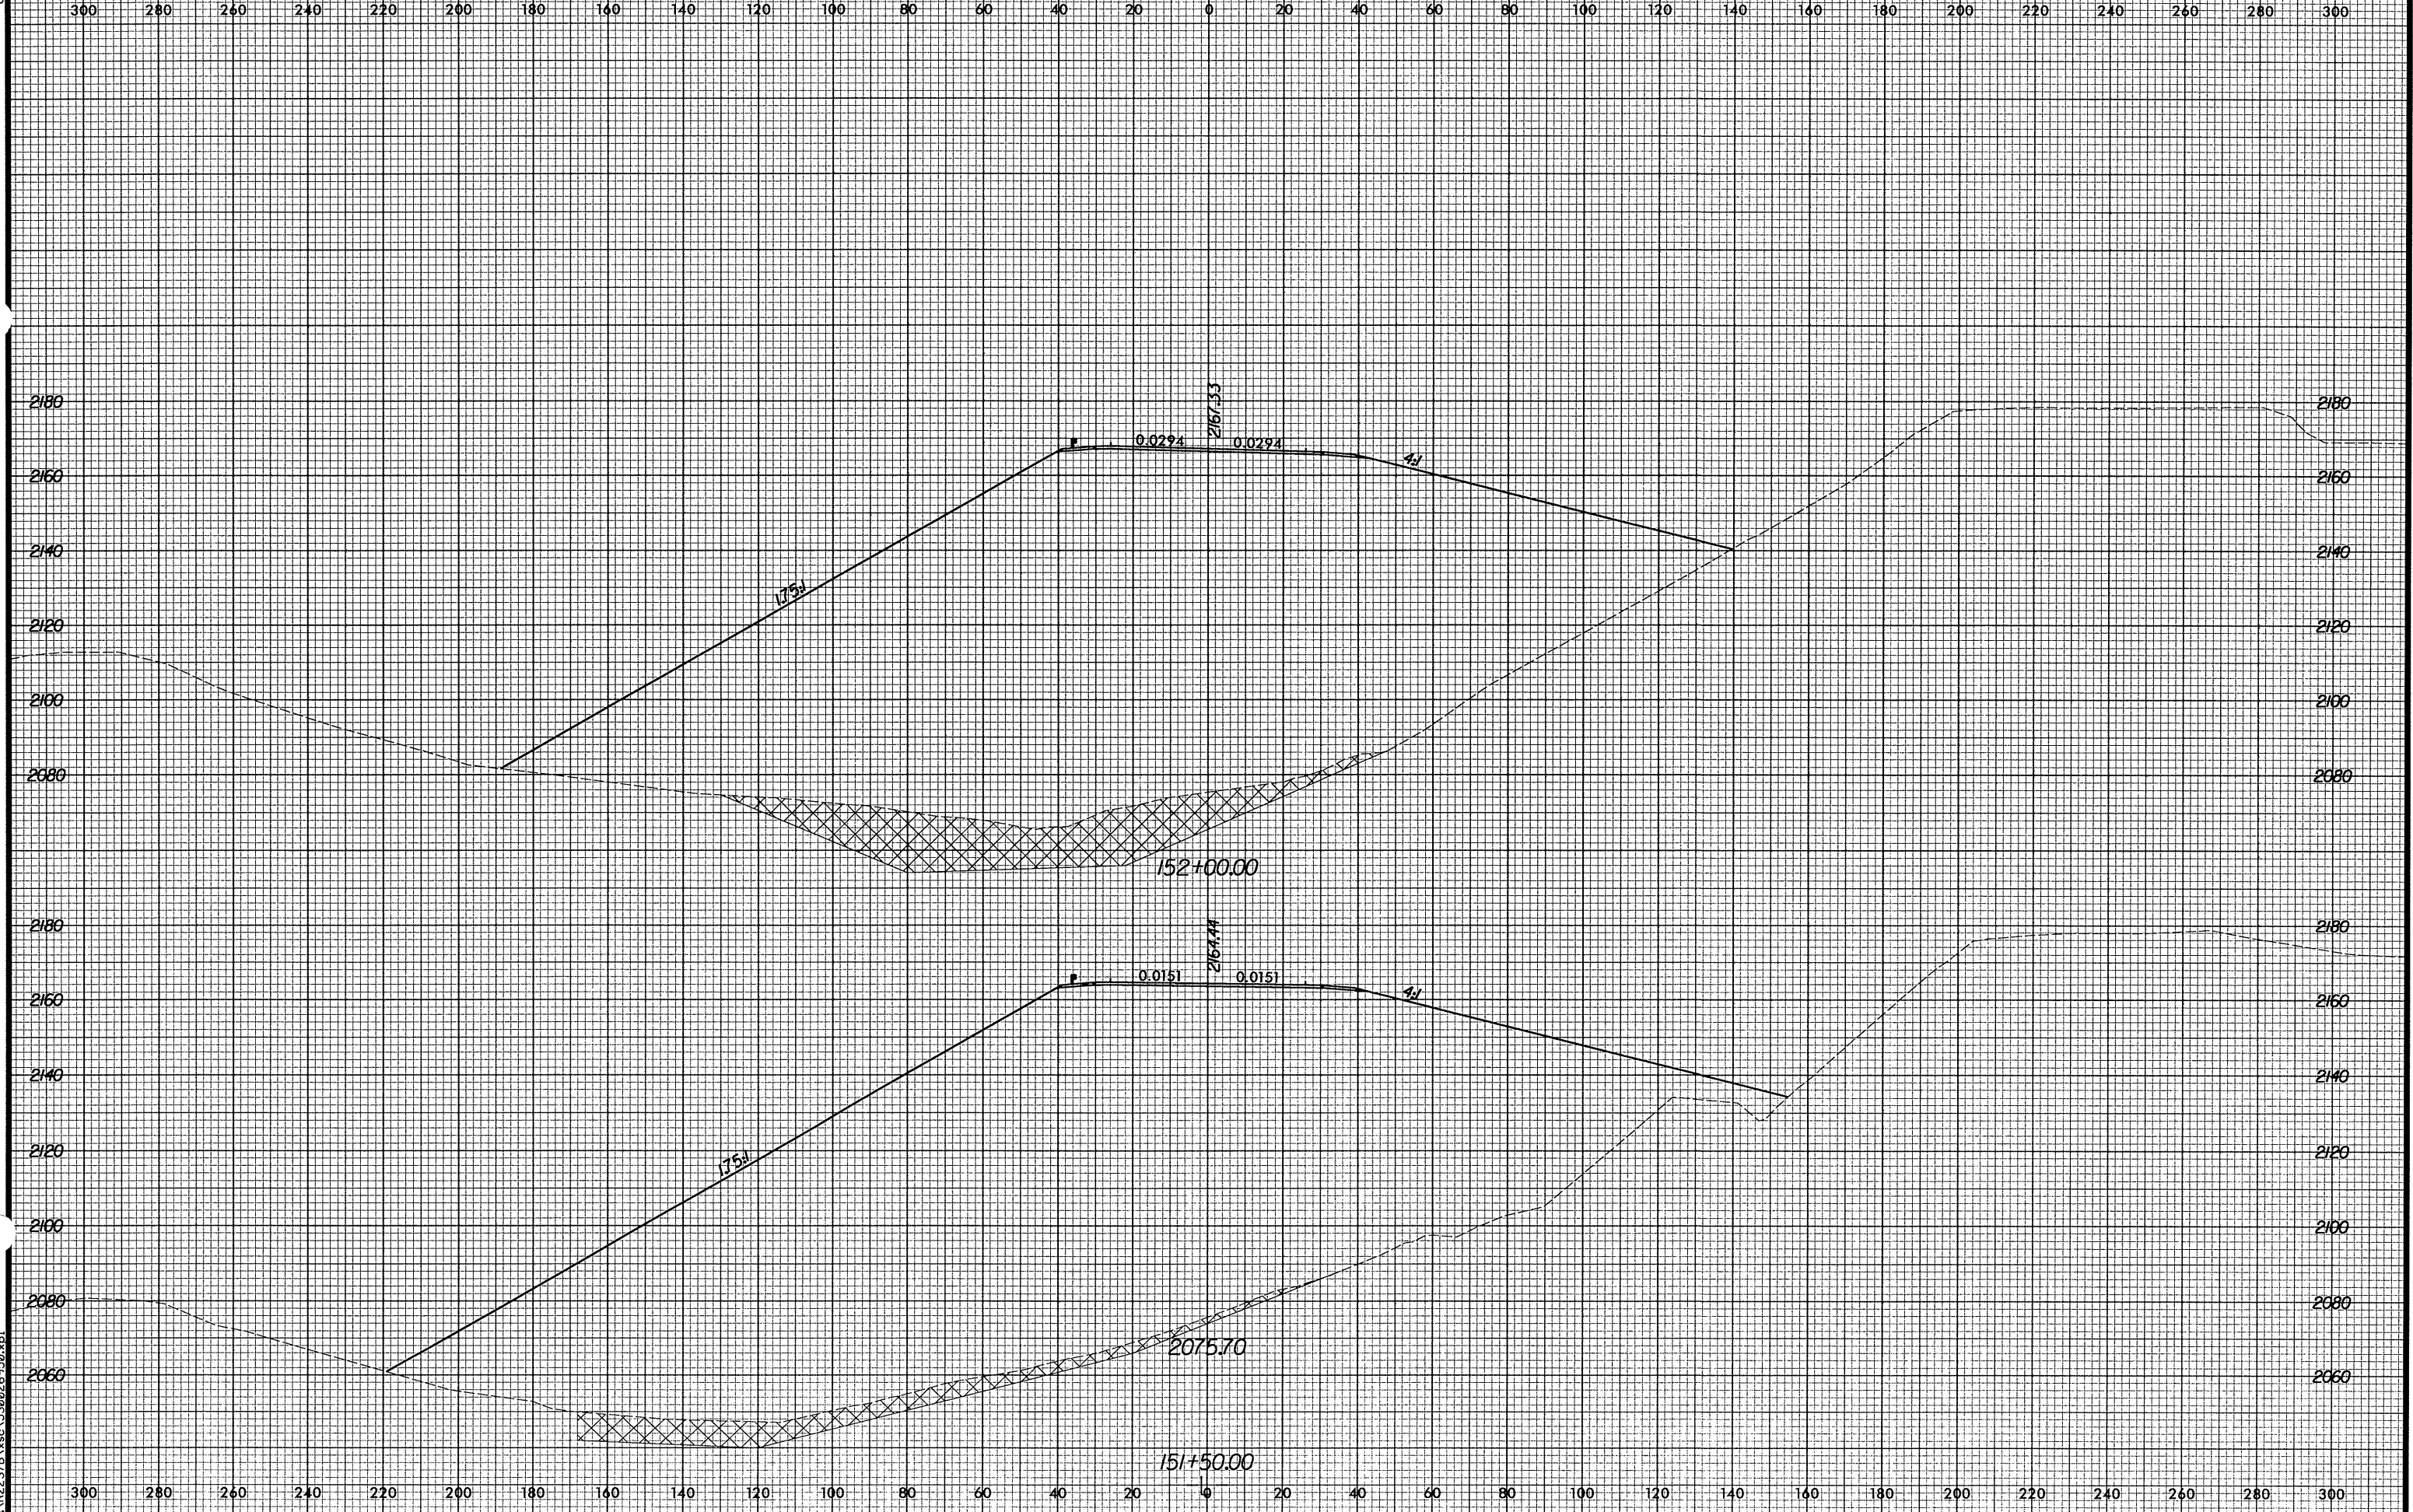

04/28/2004
R:\R2237B\asc\530026950.spl