


8/23/99

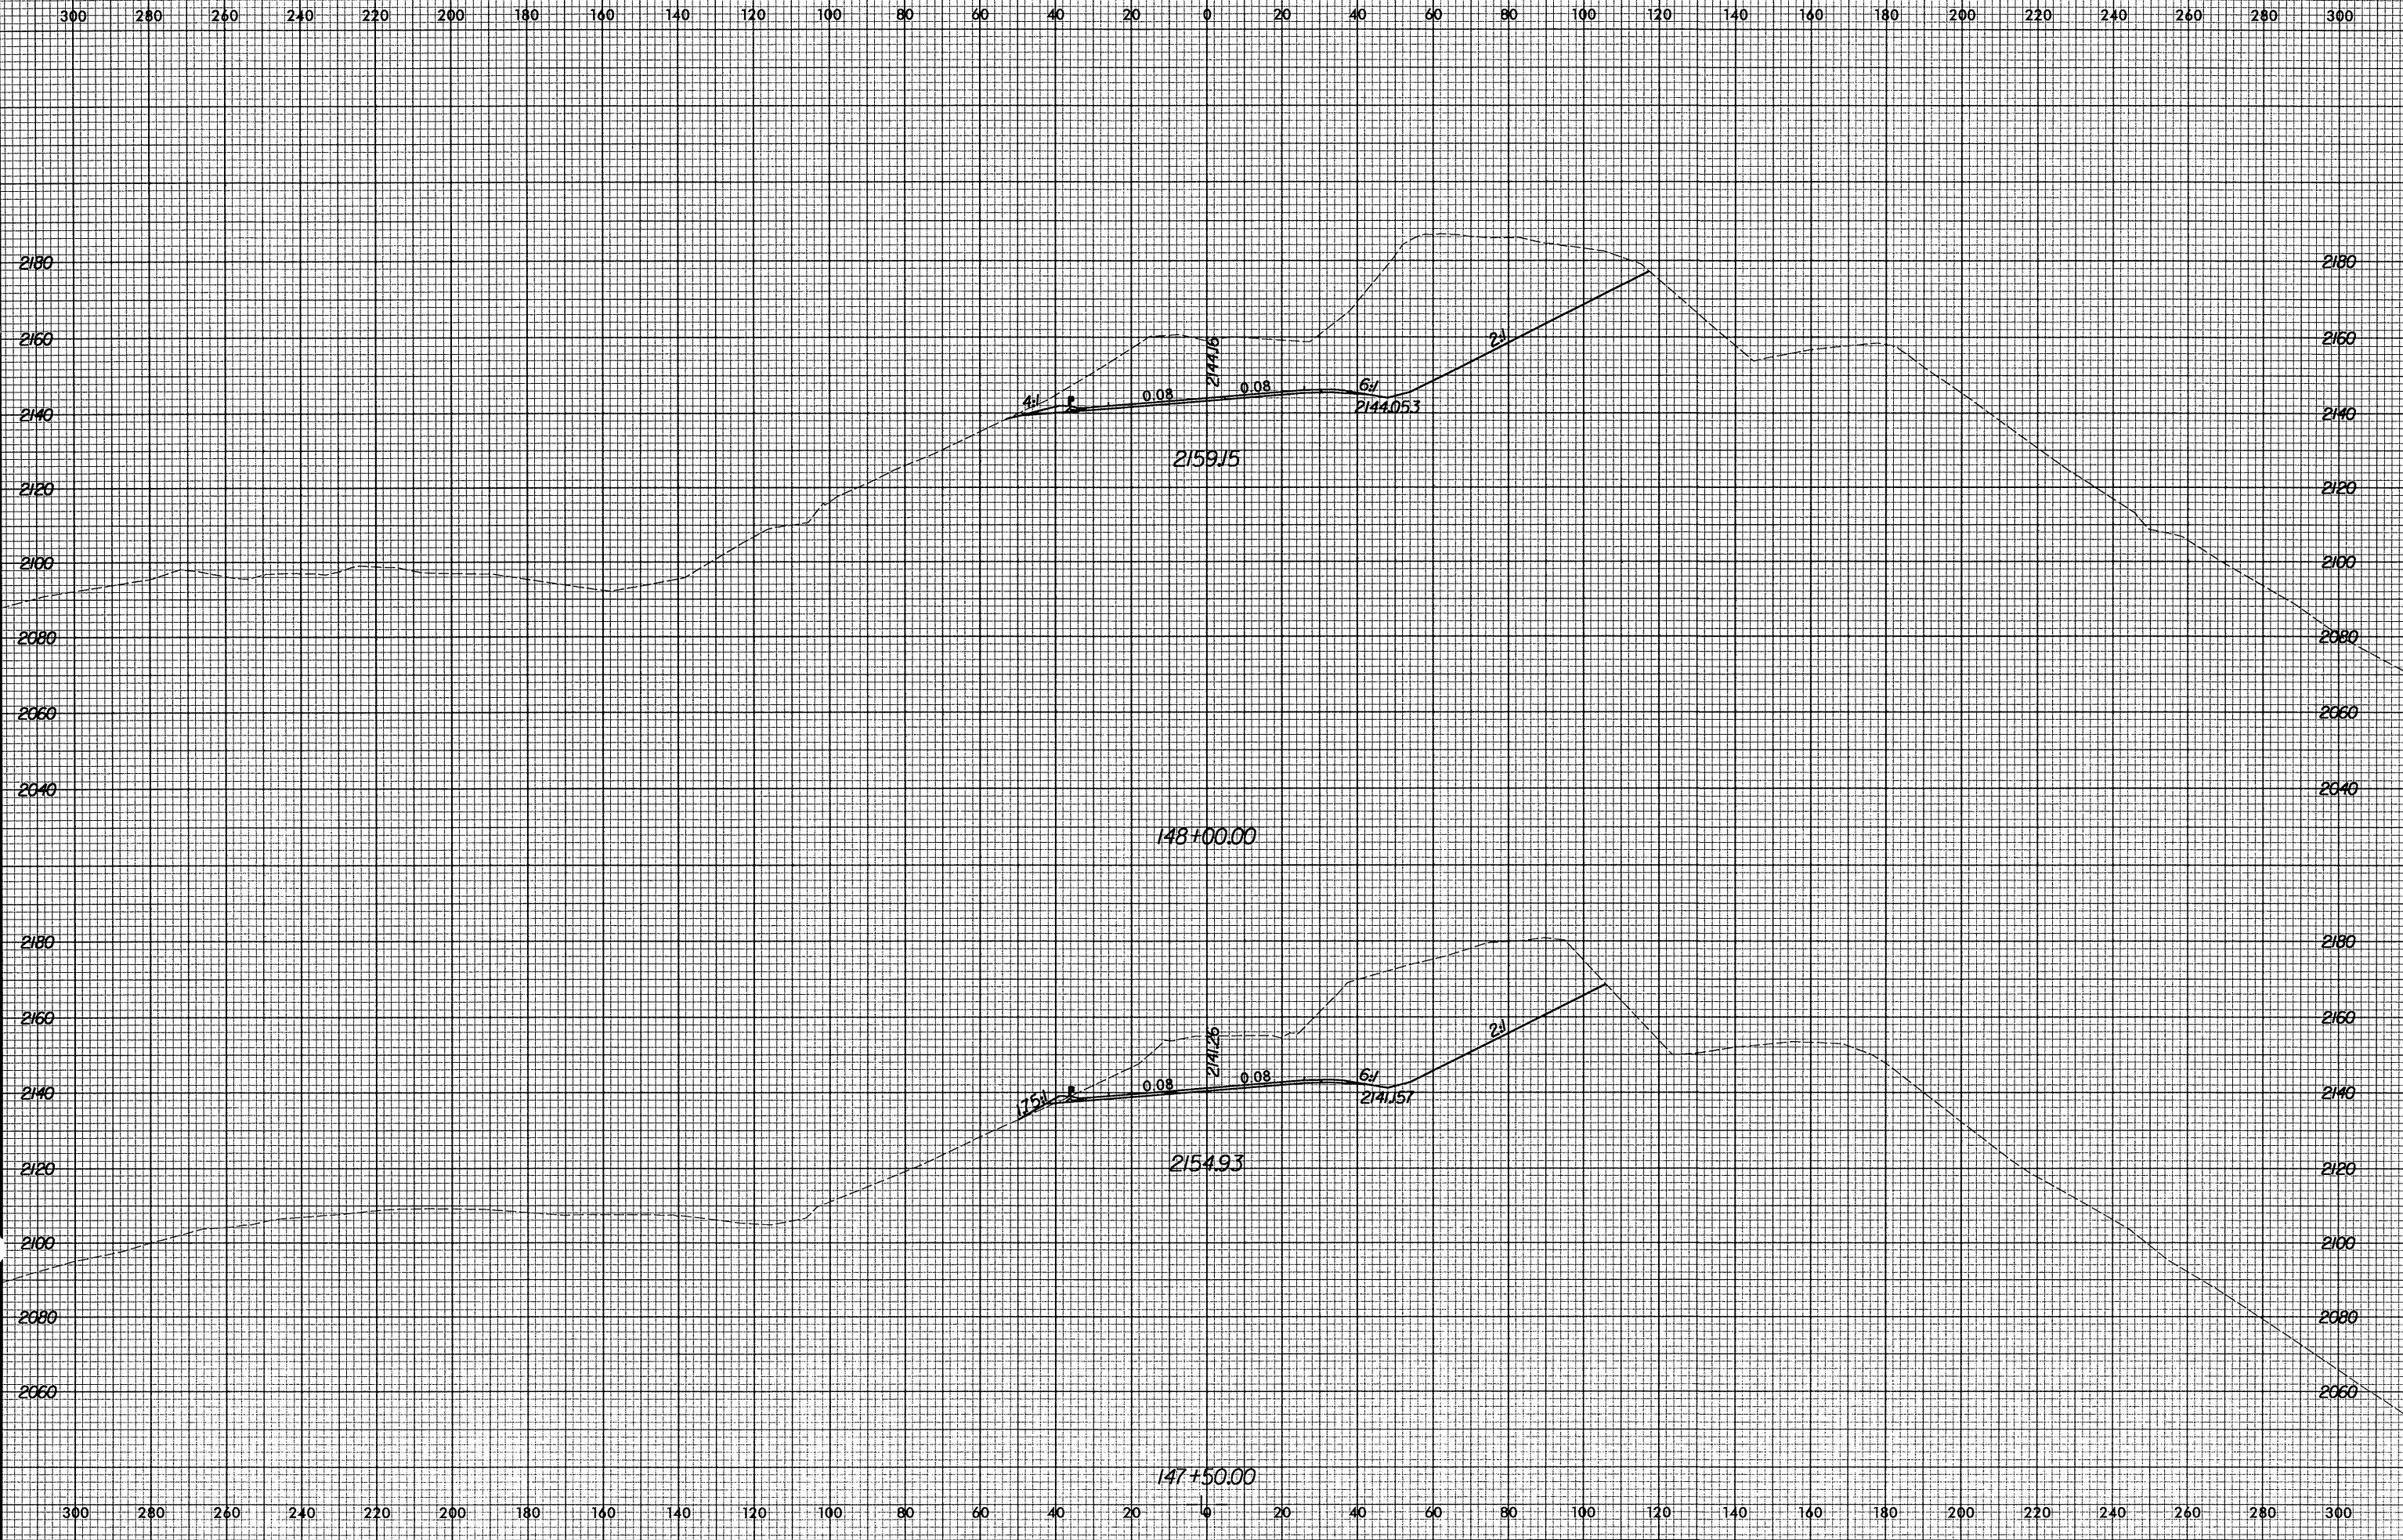

10/29/2004 0:15:01 AM R:\R2237B\XSEC\530026-50.XPL