


8/23/99

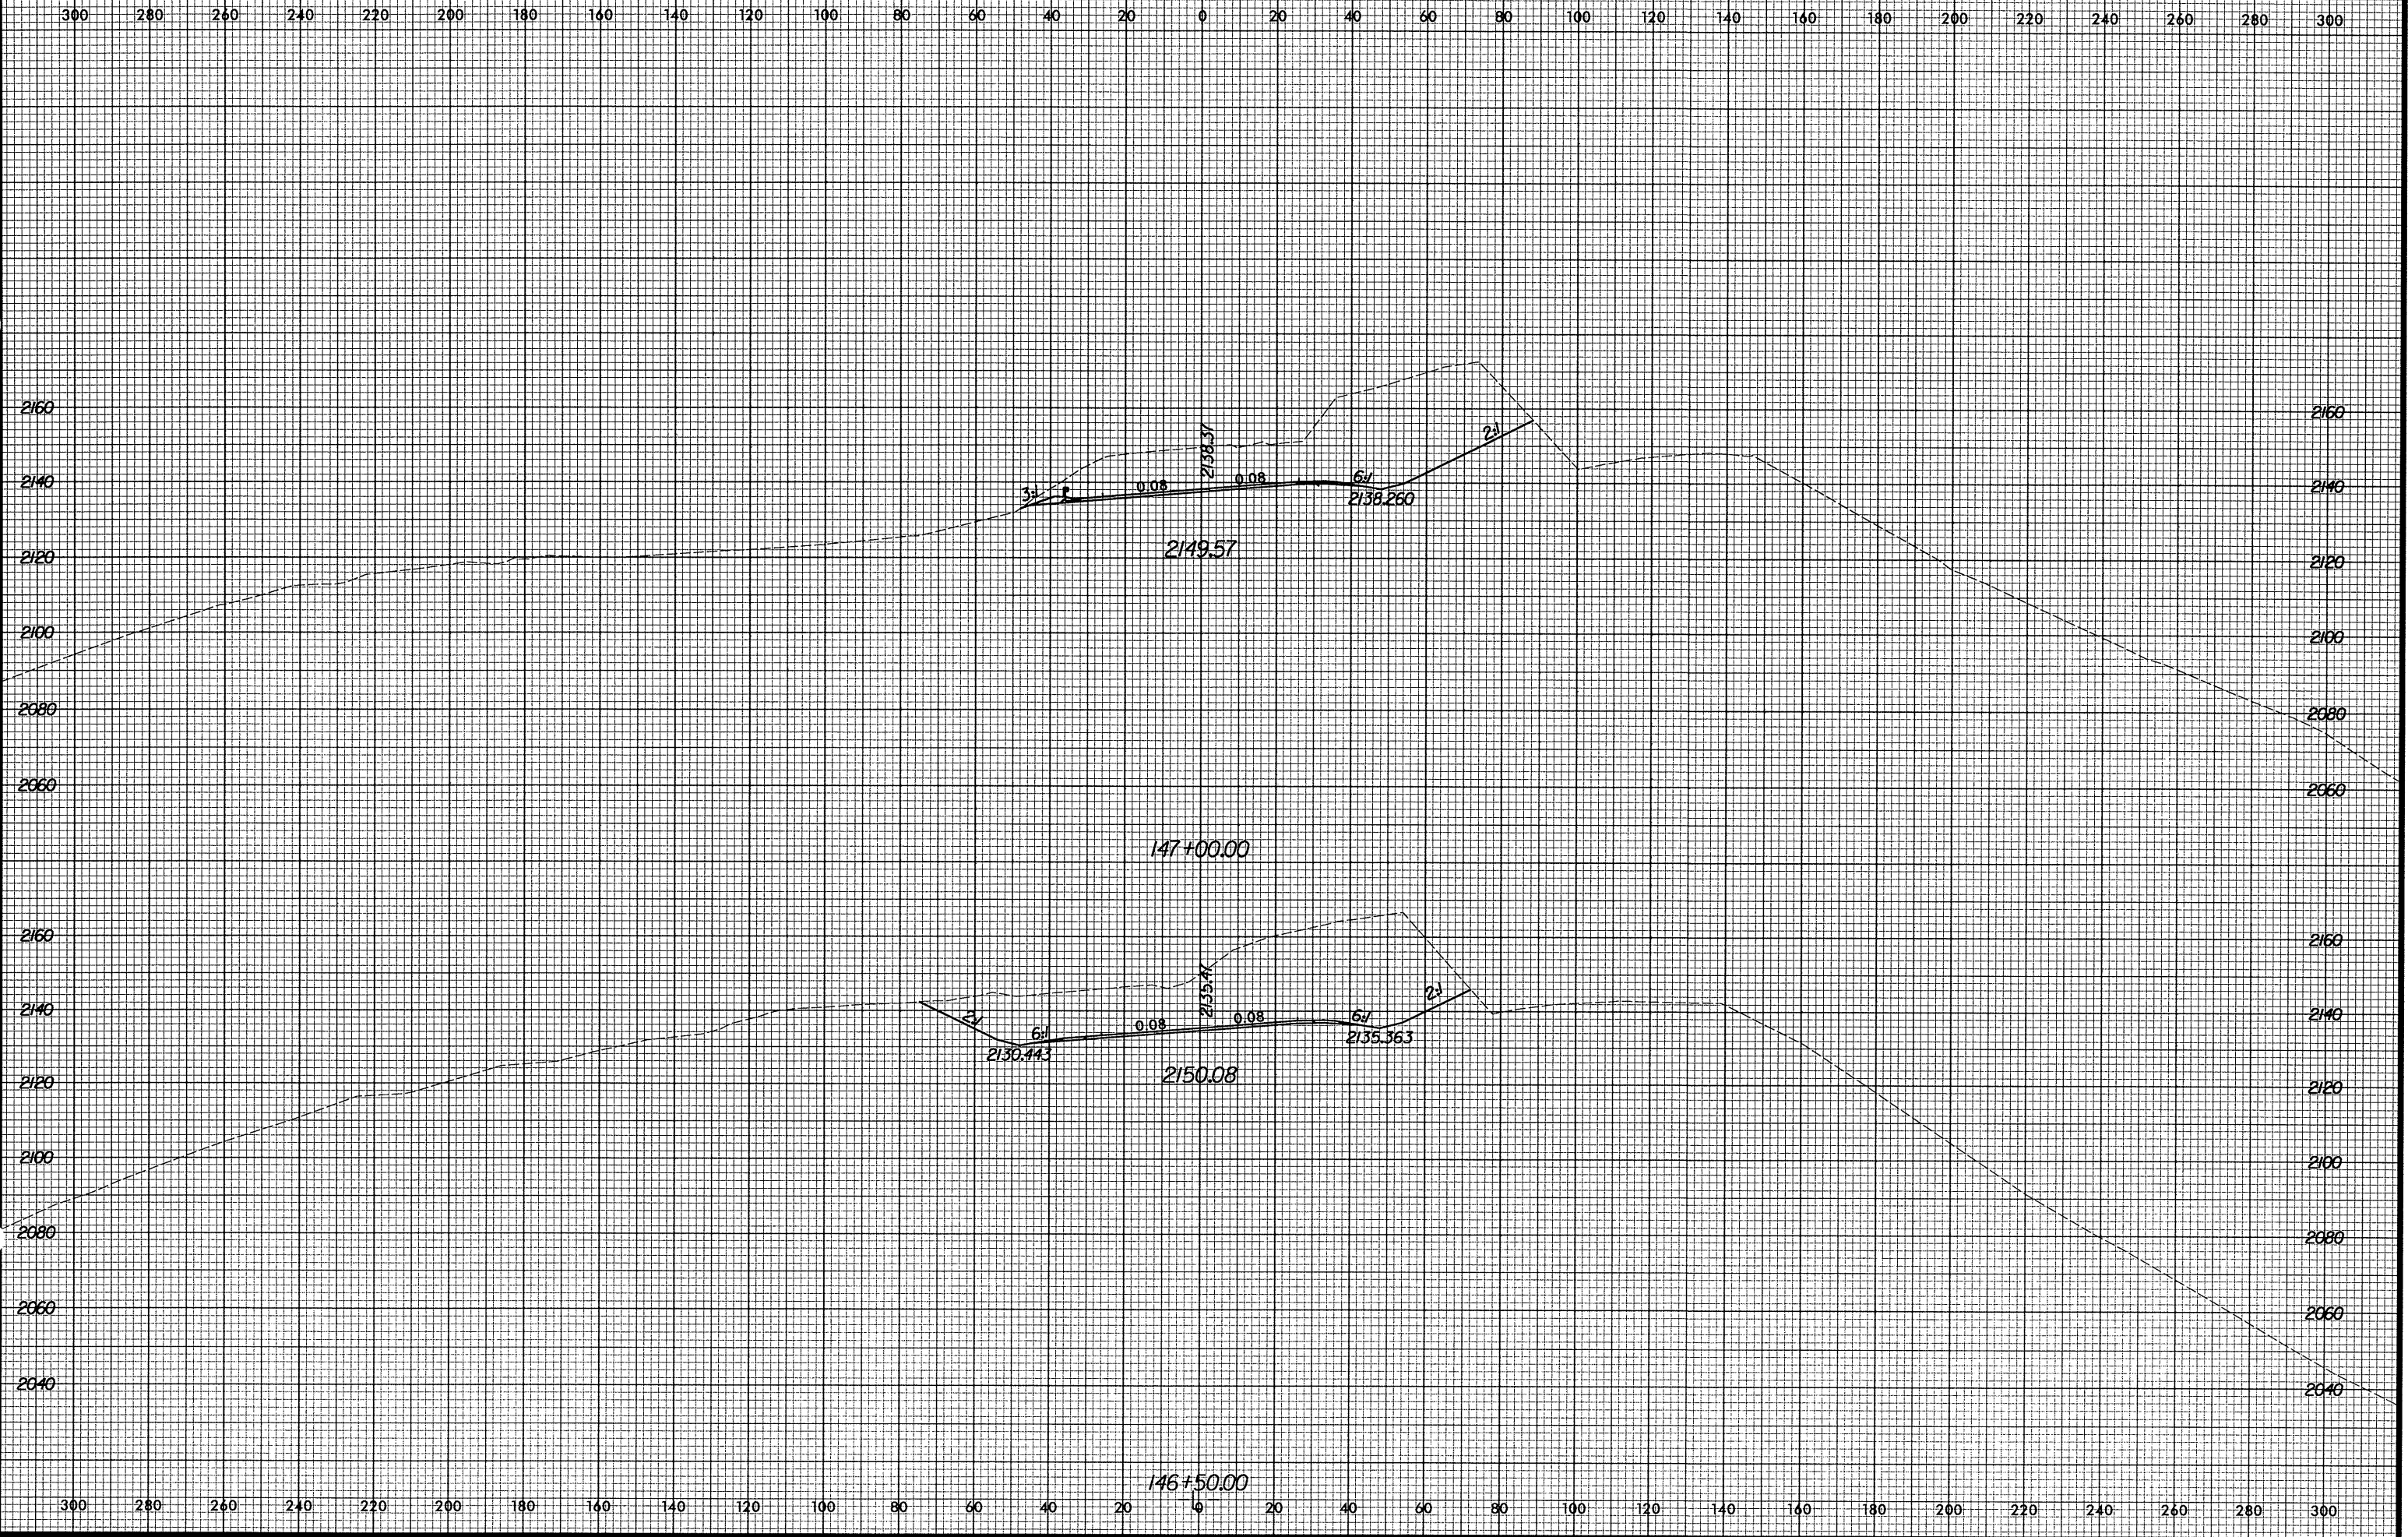

10/29/2004 10:15:51 AM R:\R2237B\X-183\530025950.dwg